



MD 198 IS ASSUMED TO RUN  
IN A EAST / WEST DIRECTION

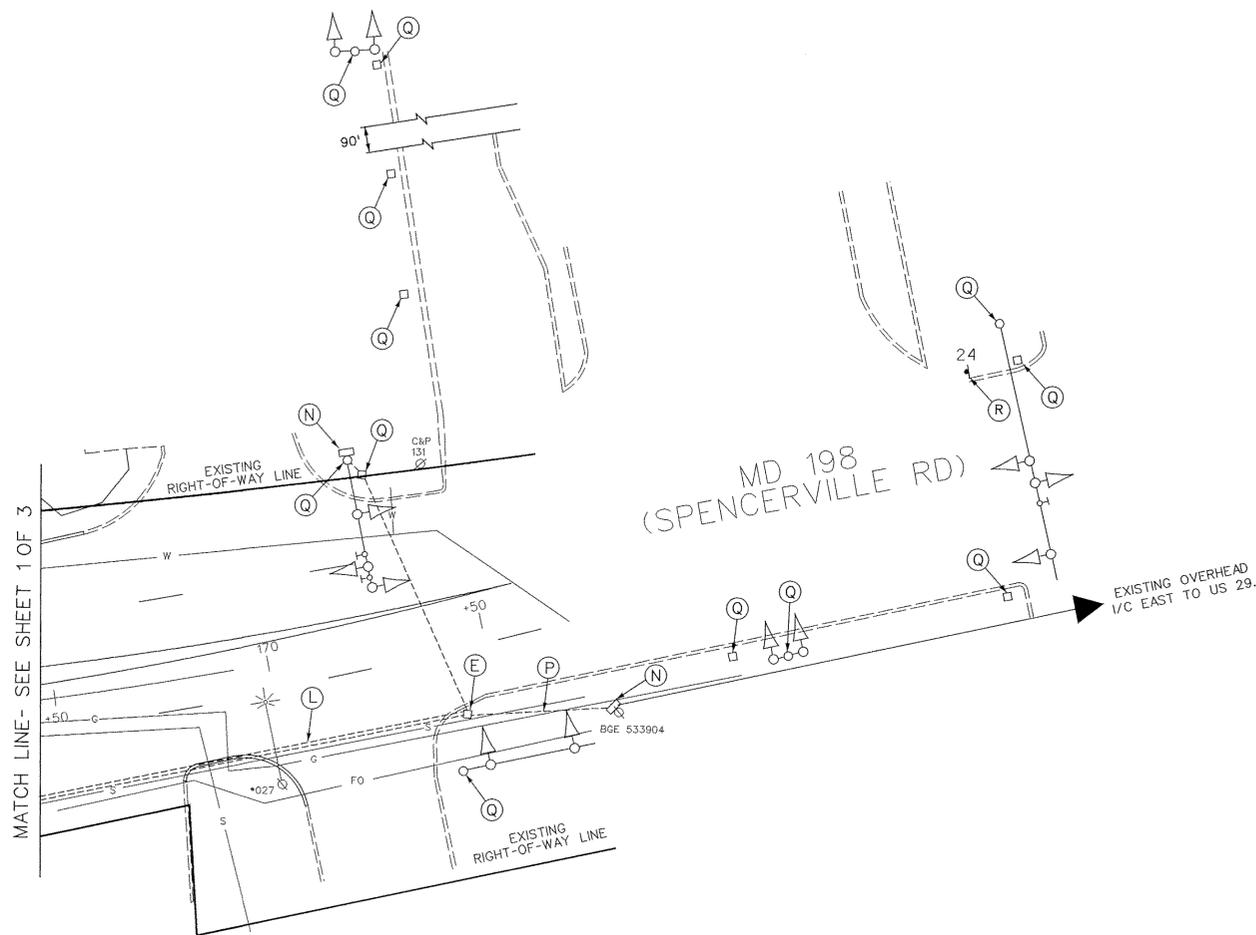

**GENERAL NOTES:**

1. This plan reflects only those underground utilities that were apparent. A detailed review was not undertaken and this plan should not be construed as representing all underground utilities in the area.
2. See General Information sheet for phasing and wiring details (See sheet 3 of 3).

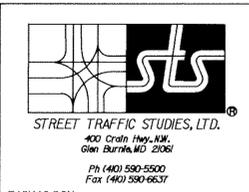

TASK42.DGN

REVISIONS	APPROVALS
	ASST. CHIEF, TEDD SECTION
	ASST. DISTRICT ENGINEER, TRAFFIC
	CHEF, TRAFFIC ENGINEERING DESIGN DIVISION
	DIRECTOR, TRAFFIC & SAFETY

**MARYLAND DOT - STATE HIGHWAY ADMINISTRATION**  
Office of Traffic & Safety  
**TRAFFIC ENGINEERING DESIGN DIVISION**  
MD 198 AND OLD COLUMBIA PIKE /  
BURTONSVILLE ELEM. SCHOOL DRIVEWAY

DRAWN BY: <u>ROB CICCHINI</u>	COUNTY: <u>MONTGOMERY</u>	TS NO. <u>4008</u>	SHEET NO. <u>2 of 3</u>
CHECK BY: <u>R. ZACHERL</u>	LOG MILE: _____	T.I.M.S. NO. _____	
DATE: <u>5-15-00</u>	F.A.P. NO. _____	S.H.A. NO. <u>mos7A5/EEF</u>	
SCALE: <u>1"=20'</u>		<u>D918</u>	