
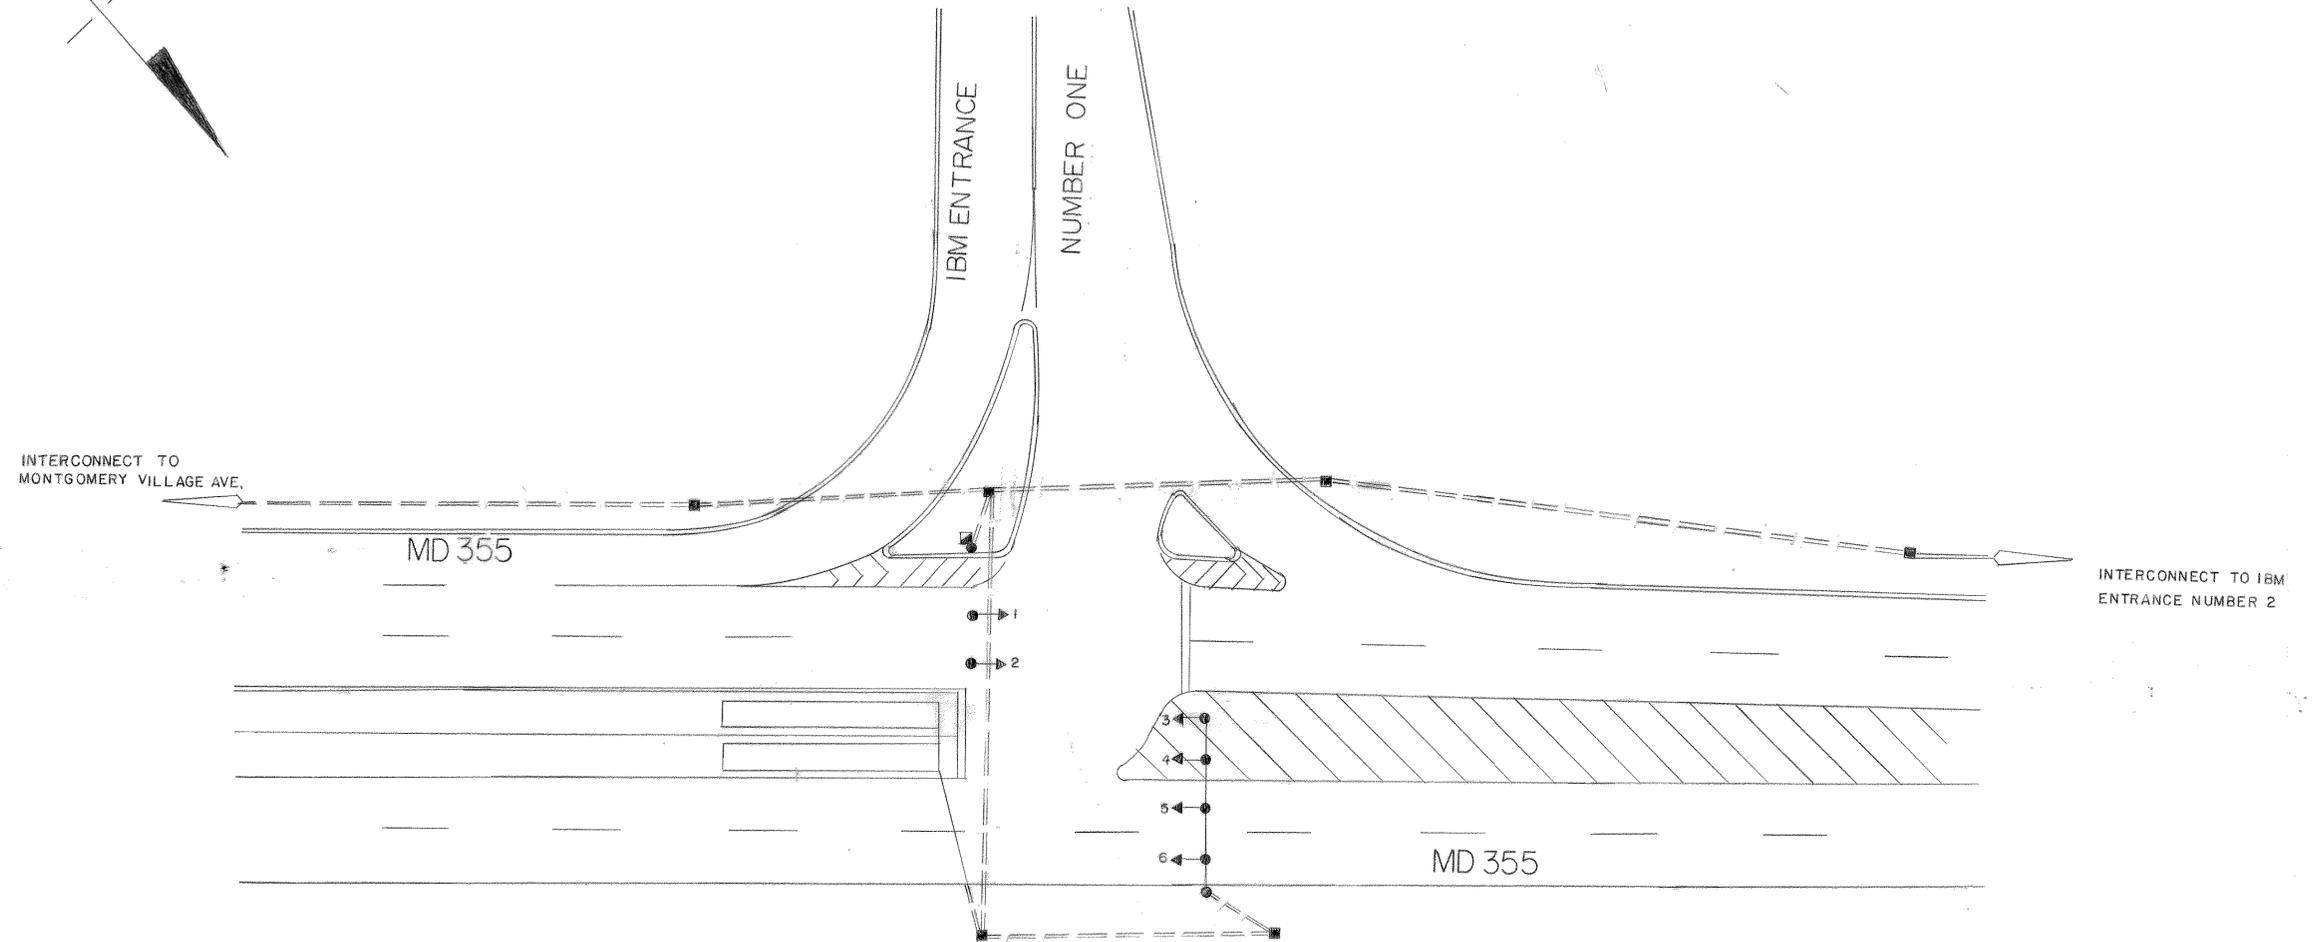
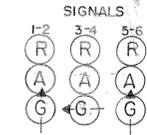


F. H. WA. REGION NO.	STATE	FED. AID PROJ. NO.	SHEET NO.	TOTAL SHEETS
3	MD.			

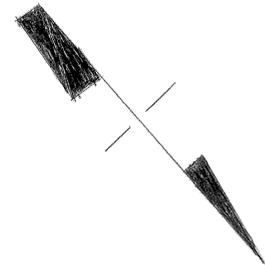

REVISIONS		APPROVALS		MARYLAND DEPARTMENT OF TRANSPORTATION STATE HIGHWAY ADMINISTRATION - OFFICE OF TRAFFIC BUREAU OF TRAFFIC ENGINEERING			
		CHIEF, DESIGN SECTION		DRAWN BY <u>EDWARD RATHER, JR.</u>		MD ROUTE 355 AT IBM ENTRANCE NUMBER ONE	
		ASST. DISTRICT ENGINEER, TRAFFIC		DES. BY: _____		COUNTY: MONTGOMERY	
		CHIEF, BUREAU OF TRAFFIC ENGINEERING		CHK. BY: _____			
REDRAWN		DEPUTY CHIEF ENGINEER, OFFICE OF TRAFFIC		DATE: <u>4-13-87</u>		TS/FILE NO. _____	
				SCALE: <u>1"=20'</u>		SHEET NO. _____	

15035515.70