

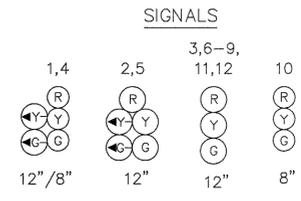


MD 355 IS ASSUMED TO RUN IN A NORTH/SOUTH DIRECTION

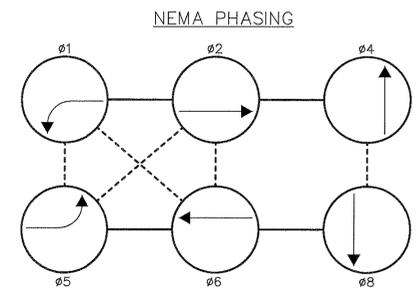


Note: Signal head 1 and Signs 13,14 are existing and are to be relocated.
Signal heads 5-12 and Sign 15 are existing and are to remain.
Signal heads 2-4 are existing and are to be unbagged and relocated.

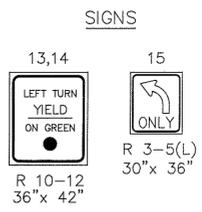

PHASING NOTES:
1. PHASES ASSOCIATED BY A SOLID LINE WILL NOT OPERATE CONCURRENTLY
2. PHASES ASSOCIATED BY A DASHED LINE WILL OPERATE CONCURRENTLY

FHWA REGION NO.	STATE	FED. AID PROJ. NO.	SHEET NO.	TOTAL SHEETS
3	MD.	SEE TITLE SHEET		

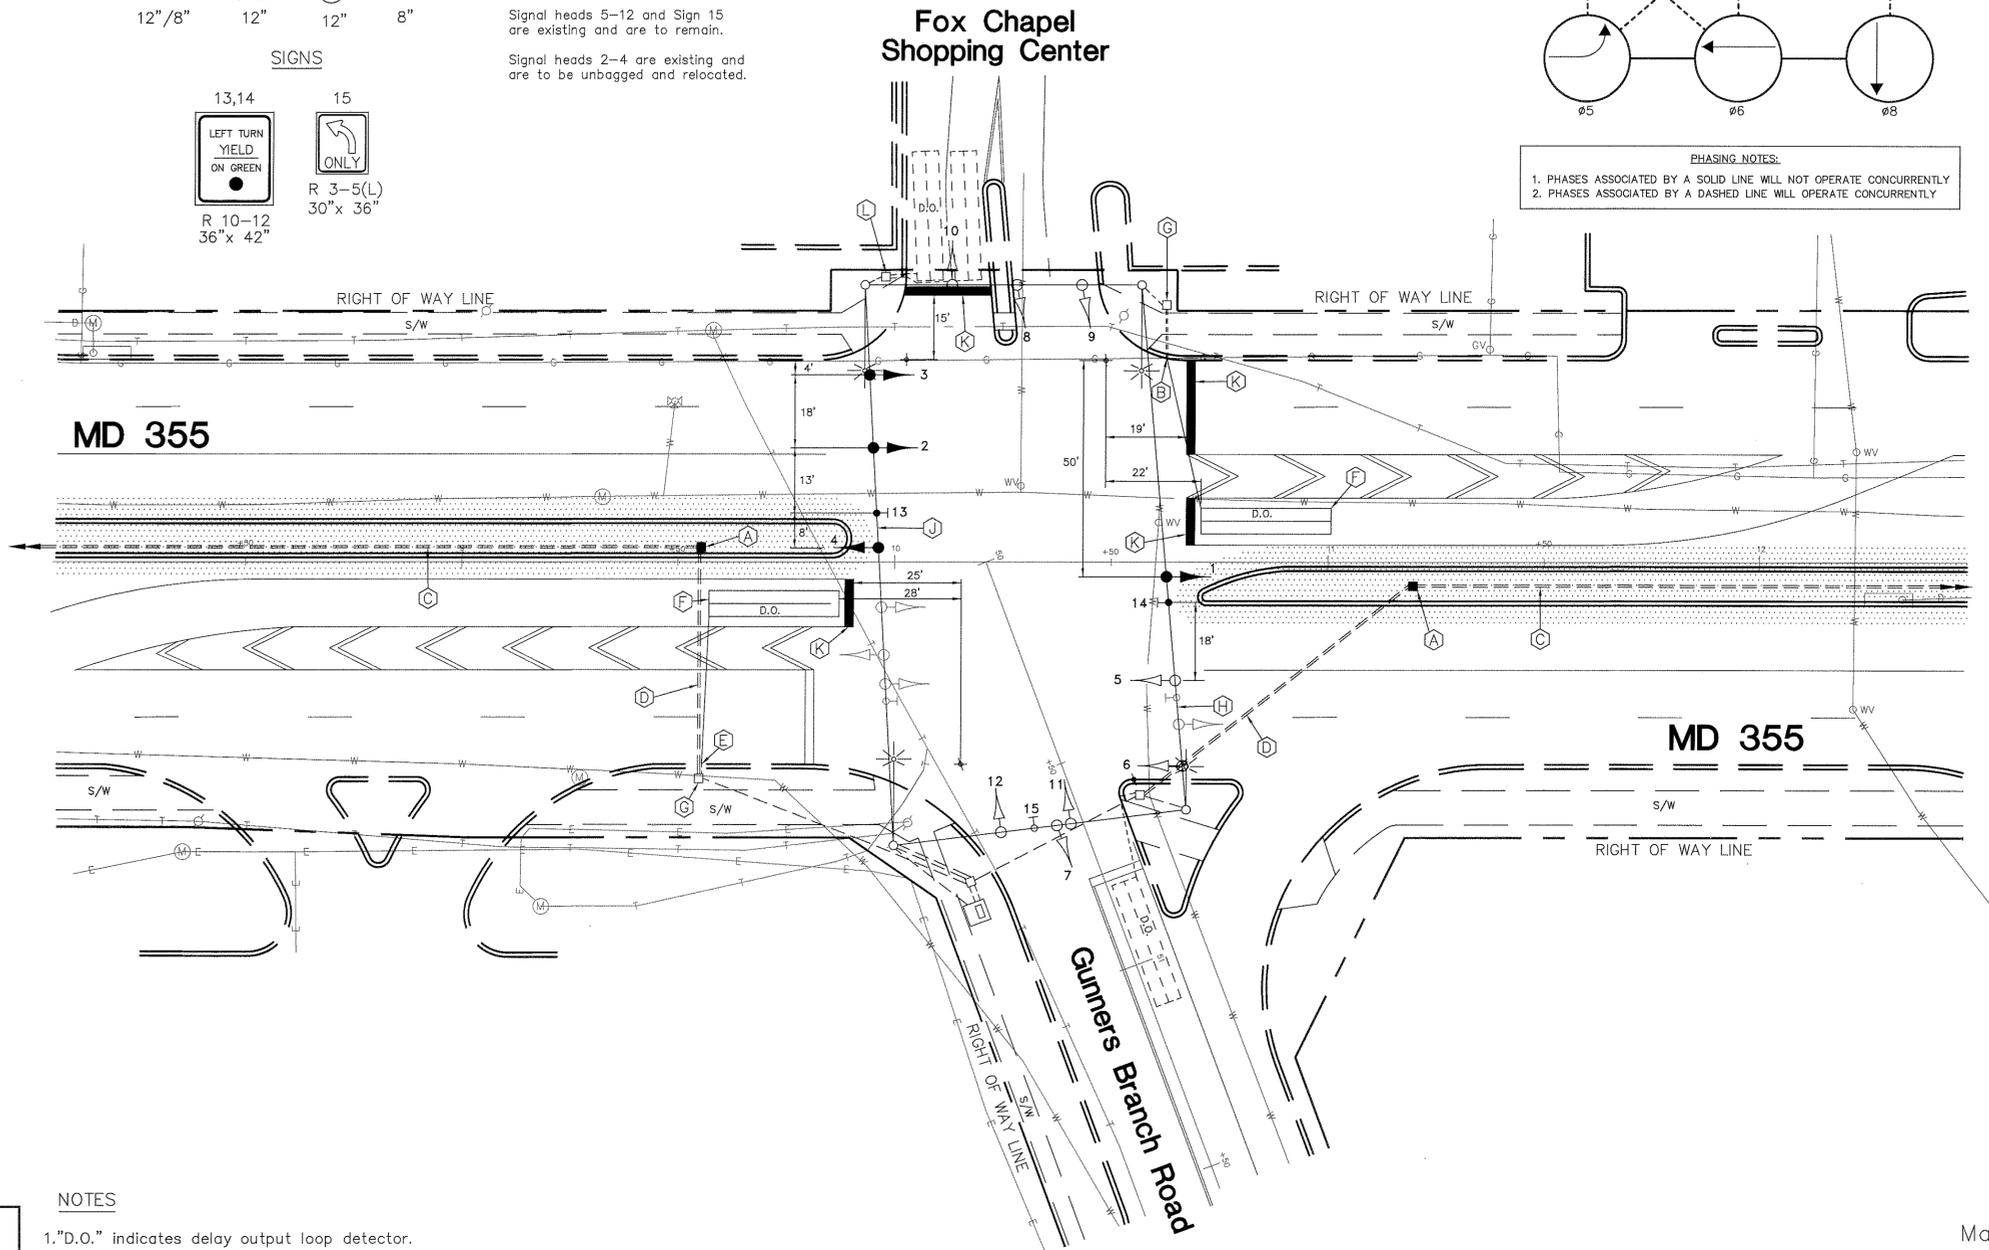

LEGEND
- CONSTRUCTION AREA

GEOMETRIC LEGEND
= EXISTING GEOMETRICS
= PROPOSED GEOMETRICS

UTILITY LEGEND
G - GAS MAIN
W - WATER MAIN
S - SEWER MAIN
D - STORM DRAIN
E - ELECTRIC CABLES
A - AERIAL CABLES
T - TELEPHONE CABLES
C - CABLE TELEVISION

- NOTES**
- "D.O." indicates delay output loop detector.
 - Proposed geometrics shall be confirmed prior to the installation of signal equipment.
 - Loop detectors and conduit shall be installed prior to the installation of pavement markings.
 - Pavement markings detailed are proposed and are to be installed by the contractor in accordance with S.H.A. standards. All other pavement markings not detailed will be installed as part of the highway contract.
 - All utilities are shown in their approximate location and are not to be considered as complete. The Contractor shall be responsible for contacting Miss Utility to verify the locations of all utilities. The Contractor shall contact the appropriate personnel prior to construction to avoid potential conflicts so that field adjustments can be made.
 - Interconnect shall be maintained at all times.

Revision 'A'

CONSULTING ENGINEERS • PLANNERS
11409 CRONHILL DRIVE
OWINGS MILLS, MD. 21117
(410) 363-1908
A/E JOB NO: 94-284

REVISIONS	APPROVALS
	CHIEF, SIGNAL DESIGN SECTION
	ASST. DISTRICT ENGINEER, TRAFFIC
	CHIEF, TRAFFIC ENGINEERING DESIGN DIVISION
	DIRECTOR, OFFICE OF TRAFFIC & SAFETY

Maintenance of Traffic
Phase 2, Stage 1
Sheet 8 of 52

MDOT - STATE HIGHWAY ADMINISTRATION
Office of Traffic & Safety
TRAFFIC ENGINEERING DESIGN DIVISION SIGNAL # 15035517.95

MD 355 at Gunners Branch Rd/
Fox Chapel S.C.
COUNTY: MONTGOMERY

TS/STD. NO. 3395A-X4-P SHEET NO. OF

DATE: N/A F.A.P. NO. N/A
SCALE: 1" = 20' S.H.A. NO. N/A

Drawn by: N/A
Des. by: S. Renzi
Chk. by: N/A