


FHWA REGION NO	STATE	FED. AID PROJ. NO	SHEET NO.	TOTAL SHEETS
3	MD.	SEE TITLE SHEET		


MD 355 IS ASSUMED TO RUN IN A NORTH/SOUTH DIRECTION

**SIGNALS**

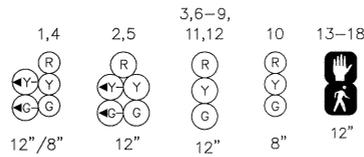


NOTE: Signal heads 2,3,5,6 are existing and are to be relocated.  
Signal heads 1,4,7-12 and Signs 20,23, and 27 are existing and are to remain.  
Signal heads 13-18 and Signs 19,21,22, 24-26,28-33 are proposed.

**SIGNS**

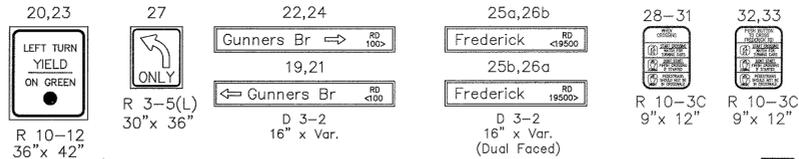


**NEMA PHASING**

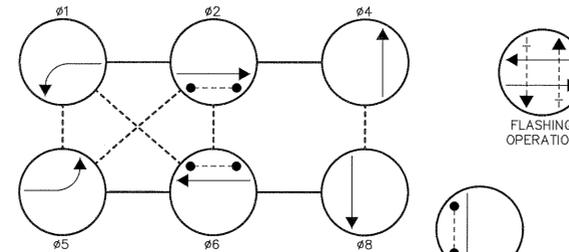

PHASING NOTES:  
1. PHASES ASSOCIATED BY A SOLID LINE WILL NOT OPERATE CONCURRENTLY  
2. PHASES ASSOCIATED BY A DASHED LINE WILL OPERATE CONCURRENTLY




**Fox Chapel Shopping Center**

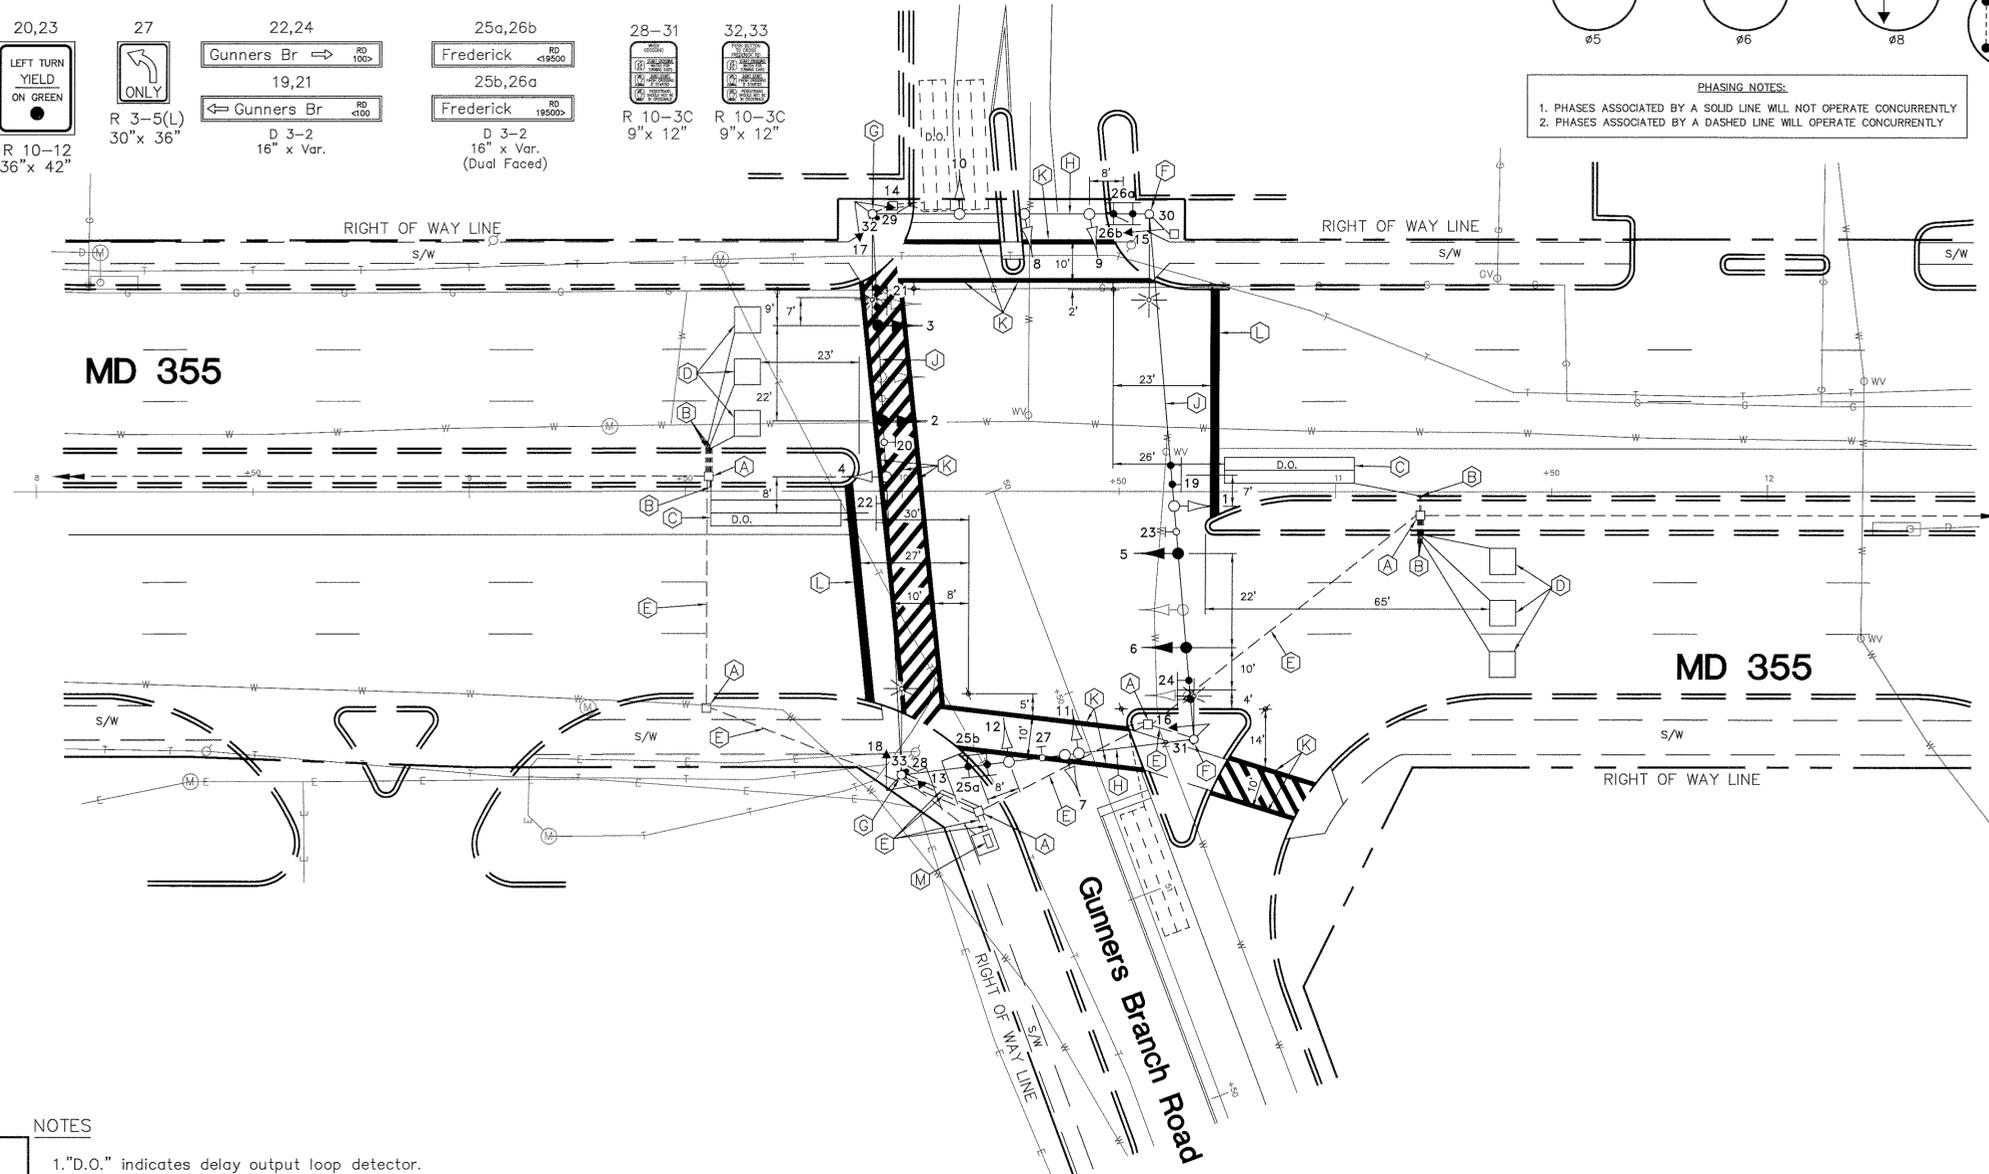


**NOTES**

- "D.O." indicates delay output loop detector.
- Proposed geometrics shall be confirmed prior to the installation of signal equipment.
- Loop detectors and conduit shall be installed prior to the installation of pavement markings.
- Pavement markings detailed are proposed and are to be installed by the contractor in accordance with S.H.A. standards. All other pavement markings not detailed will be installed as part of the highway contract.
- All utilities are shown in their approximate location and are not to be considered as complete. The Contractor shall be responsible for contacting Miss Utility to verify the locations of all utilities. The Contractor shall contact the appropriate personnel prior to construction to avoid potential conflicts so that field adjustments can be made.
- Interconnect shall be maintained at all times.

**GEOMETRIC LEGEND**

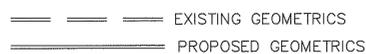

**UTILITY LEGEND**

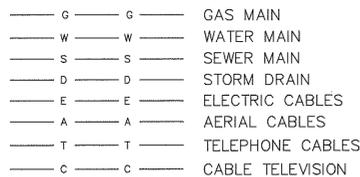

Revision 'A'

**A/E GROUP, INC.**  
CONSULTING ENGINEERS • PLANNERS  
11409 GRONHILL DRIVE  
OWINGS MILLS, MD. 21117  
(410) 363-1908  
A/E JOB NO: 84-284

REVISIONS	APPROVALS
	CHIEF, SIGNAL DESIGN SECTION
	ASST. DISTRICT ENGINEER, TRAFFIC
	CHIEF, TRAFFIC ENGINEERING DESIGN DIVISION
	DIRECTOR, OFFICE OF TRAFFIC & SAFETY

Ultimate Traffic Control Signal Sheet 10 of 52

**MDOT — STATE HIGHWAY ADMINISTRATION**  
*Office of Traffic & Safety*  
**TRAFFIC ENGINEERING DESIGN DIVISION** SIGNAL # 15035517.95

**MD 355 at Gunners Branch Rd/  
Fox Chapel S.C.**  
COUNTY: MONTGOMERY

DRAWN BY: N/A	DATE: N/A	F.A.P. NO. N/A	TS/STD. NO. 3395A-P
DES. BY: S. Renzi	SCALE: 1" = 20'	S.H.A. NO. N/A	SHEET NO. OF
CHK. BY: N/A			