

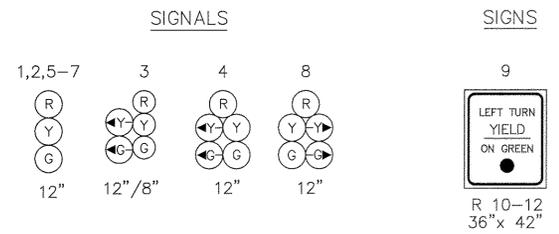



FHWA REGION NO	STATE	FED. AID PROJ. NO	SHEET NO.	TO SH.
3	MD.	SEE TITLE SHEET		

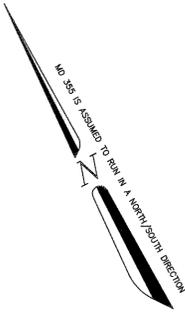

NOTE: Signal heads 1-6 are proposed.
Signal heads 7-8 are existing and are to remain.
Sign 9 is existing and is to be relocated.

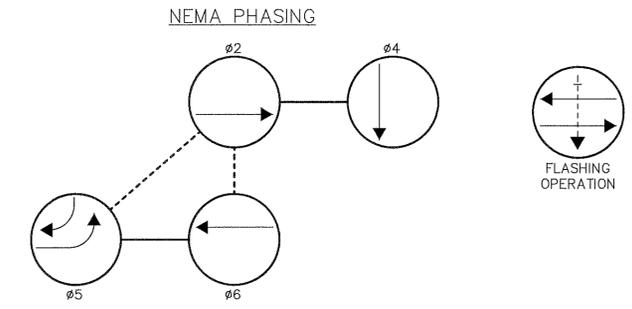

PHASING NOTES:
1. PHASES ASSOCIATED BY A SOLID LINE WILL NOT OPERATE CONCURRENTLY
2. PHASES ASSOCIATED BY A DASHED LINE WILL OPERATE CONCURRENTLY

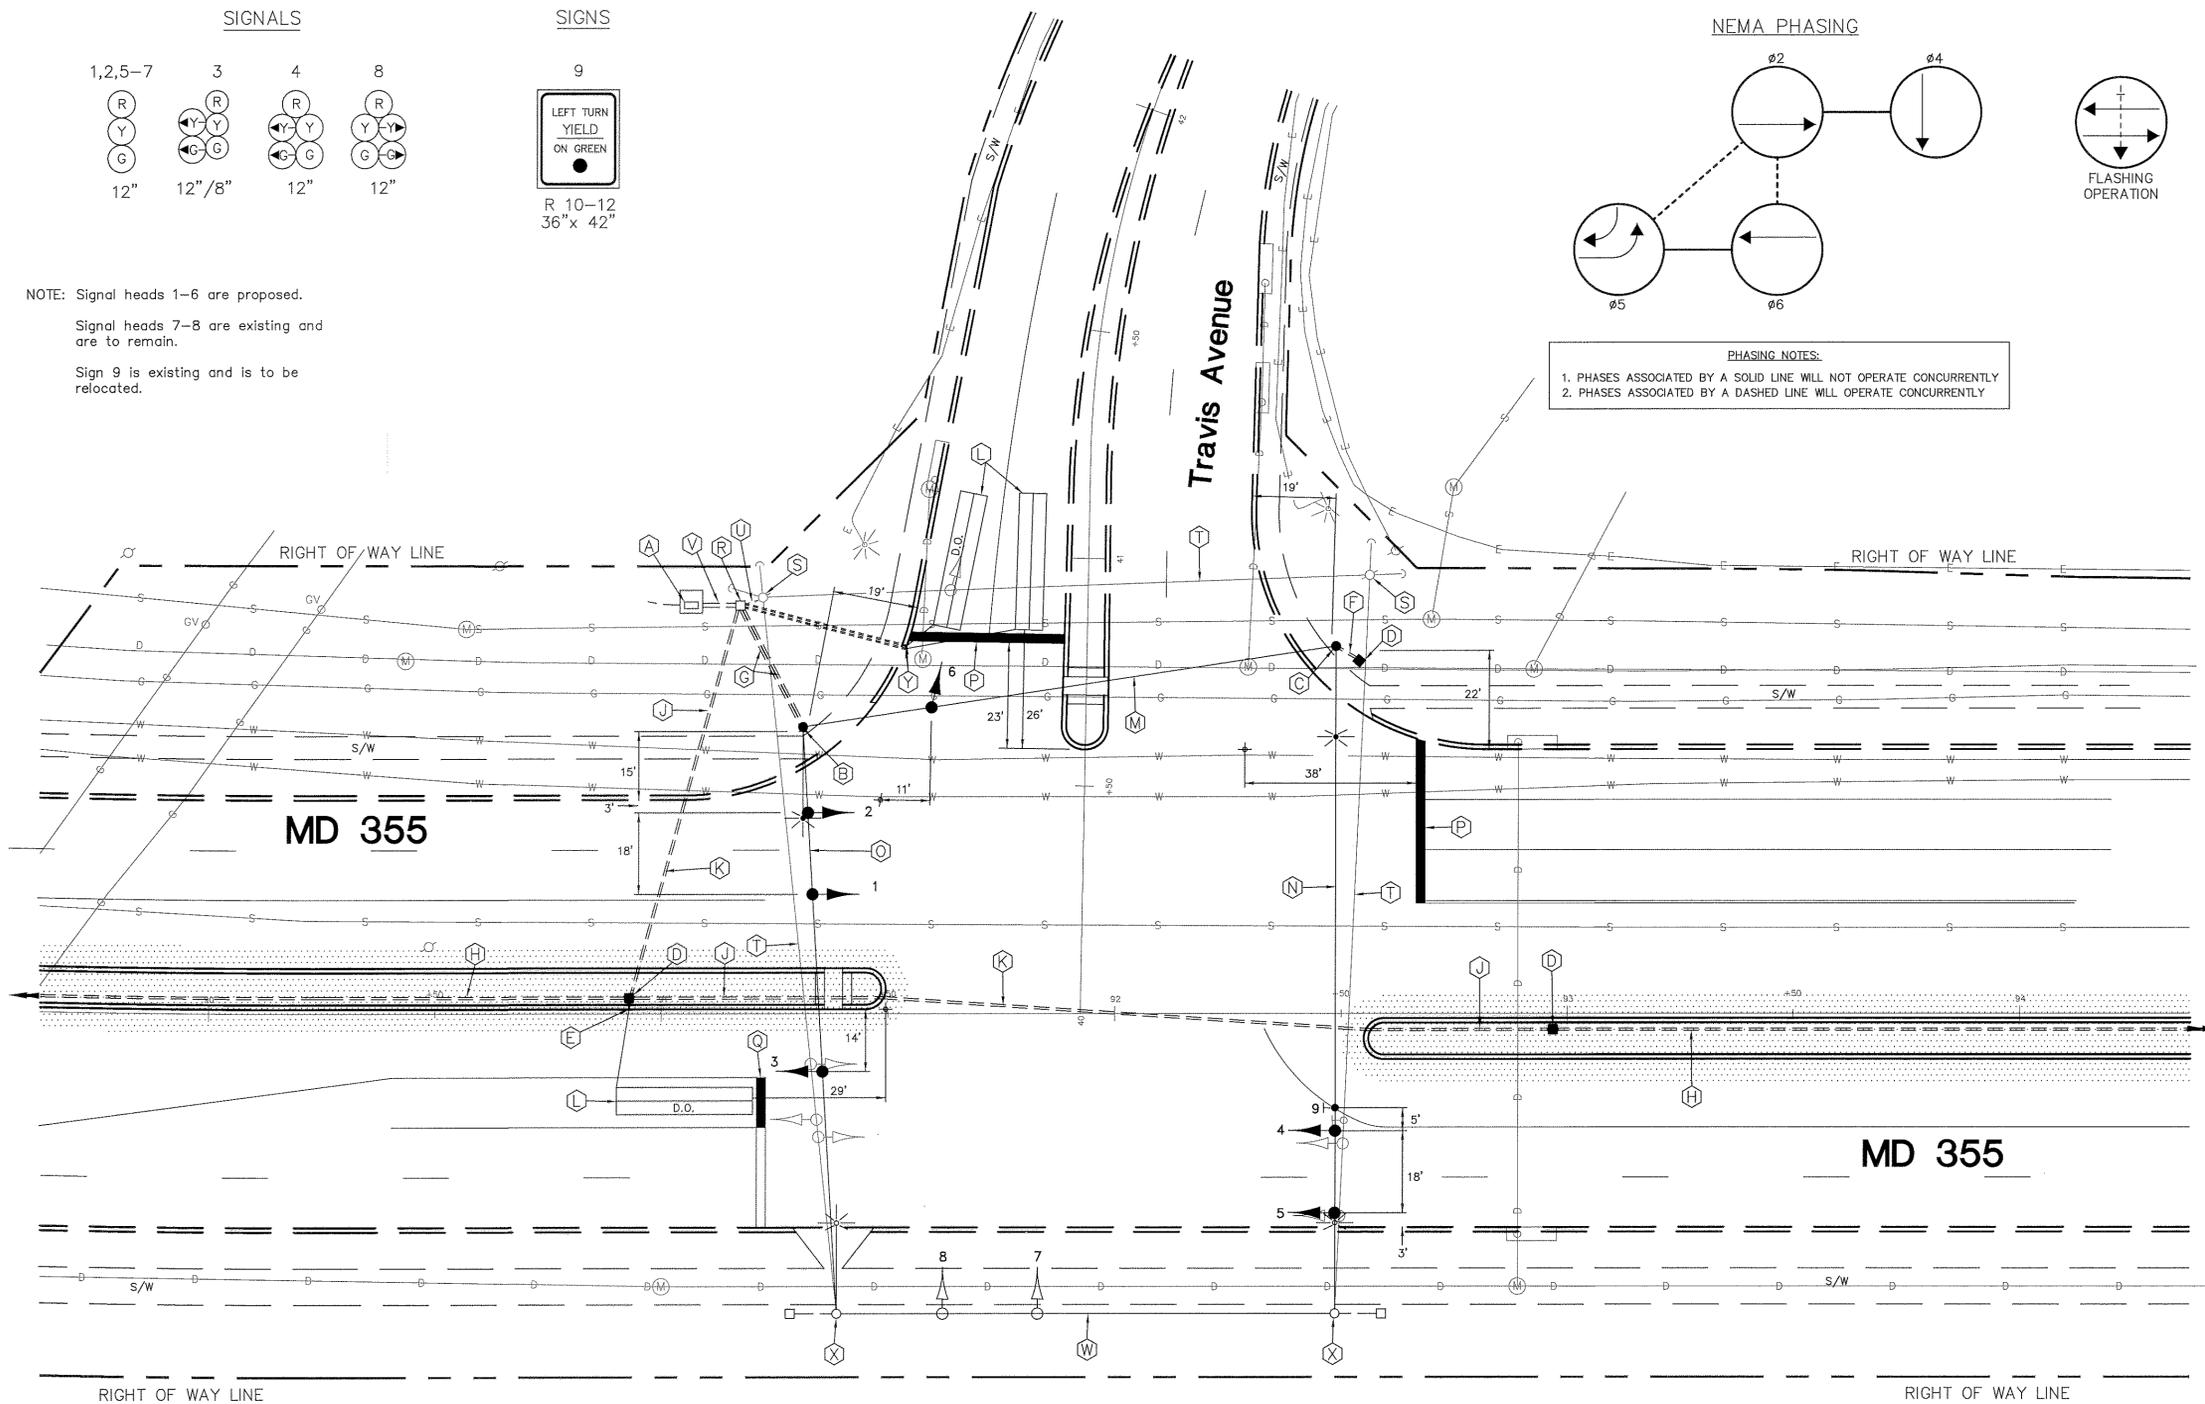

LEGEND
- - - - - CONSTRUCTION AREA

GEOMETRIC LEGEND

— — — — — EXISTING GEOMETRICS
— — — — — PROPOSED GEOMETRICS

UTILITY LEGEND

G — G — GAS MAIN
W — W — WATER MAIN
S — S — SEWER MAIN
D — D — STORM DRAIN
E — E — ELECTRIC CABLES
A — A — AERIAL CABLES
T — T — TELEPHONE CABLES
C — C — CABLE TELEVISION

- NOTES**
- 1."D.O." indicates delay output loop detector.
 2. Proposed geometrics shall be confirmed prior to the installation of signal equipment.
 3. Loop detectors and conduit shall be installed prior to the installation of pavement markings.
 4. Pavement markings detailed are proposed and are to be installed by the contractor in accordance with S.H.A. standards. All other pavement markings not detailed will be installed as part of the highway contract.
 5. All utilities are shown in their approximate location and are not to be considered as complete. The Contractor shall be responsible for contacting Miss Utility to verify the locations of all utilities. The Contractor shall contact the appropriate personnel prior to construction to avoid potential conflicts so that field adjustments can be made.

A/E GROUP, INC.
CONSULTING ENGINEERS • PLANNERS
11409 CRONHILL DRIVE
OWINGS MILLS, MD. 21117
(410) 363-1908
A/E JOB NO: 94-284

REVISIONS	APPROVALS
	<i>[Signature]</i> 11/13/95 CHIEF, SIGNAL DESIGN SECTION
	ASST. DISTRICT ENGINEER, TRAFFIC
	<i>[Signature]</i> 11/13/95 CHIEF, TRAFFIC ENGINEERING DESIGN DIVISION
	<i>[Signature]</i> 11/13/95 DIRECTOR, OFFICE OF TRAFFIC & SAFETY

Maintenance of Traffic
Phase 2, Stage 3

MDOT — STATE HIGHWAY ADMINISTRATION
Office of Traffic & Safety
TRAFFIC ENGINEERING DESIGN DIVISION SIGNAL # 15035515.55

MD 355 at Travis Avenue
COUNTY: MONTGOMERY

DRAWN BY: J. Dirndorfer
DES. BY: J. Dirndorfer
CHK. BY: *[Signature]* 11/13/95

DATE: November 6, 1995 F.A.P. NO. AC-NH-G-5113(10) C
SCALE: 1" = 20' S.H.A. NO. M 611-501-371

TS/STD. NO. **3555-X3-P** SHEET NO. ___ OF ___