


F. H. WA REGION NO.	STATE	FED. AID PROJ. NO.	SHEET NO.	TOTAL SHEETS
3	MD.		1	3

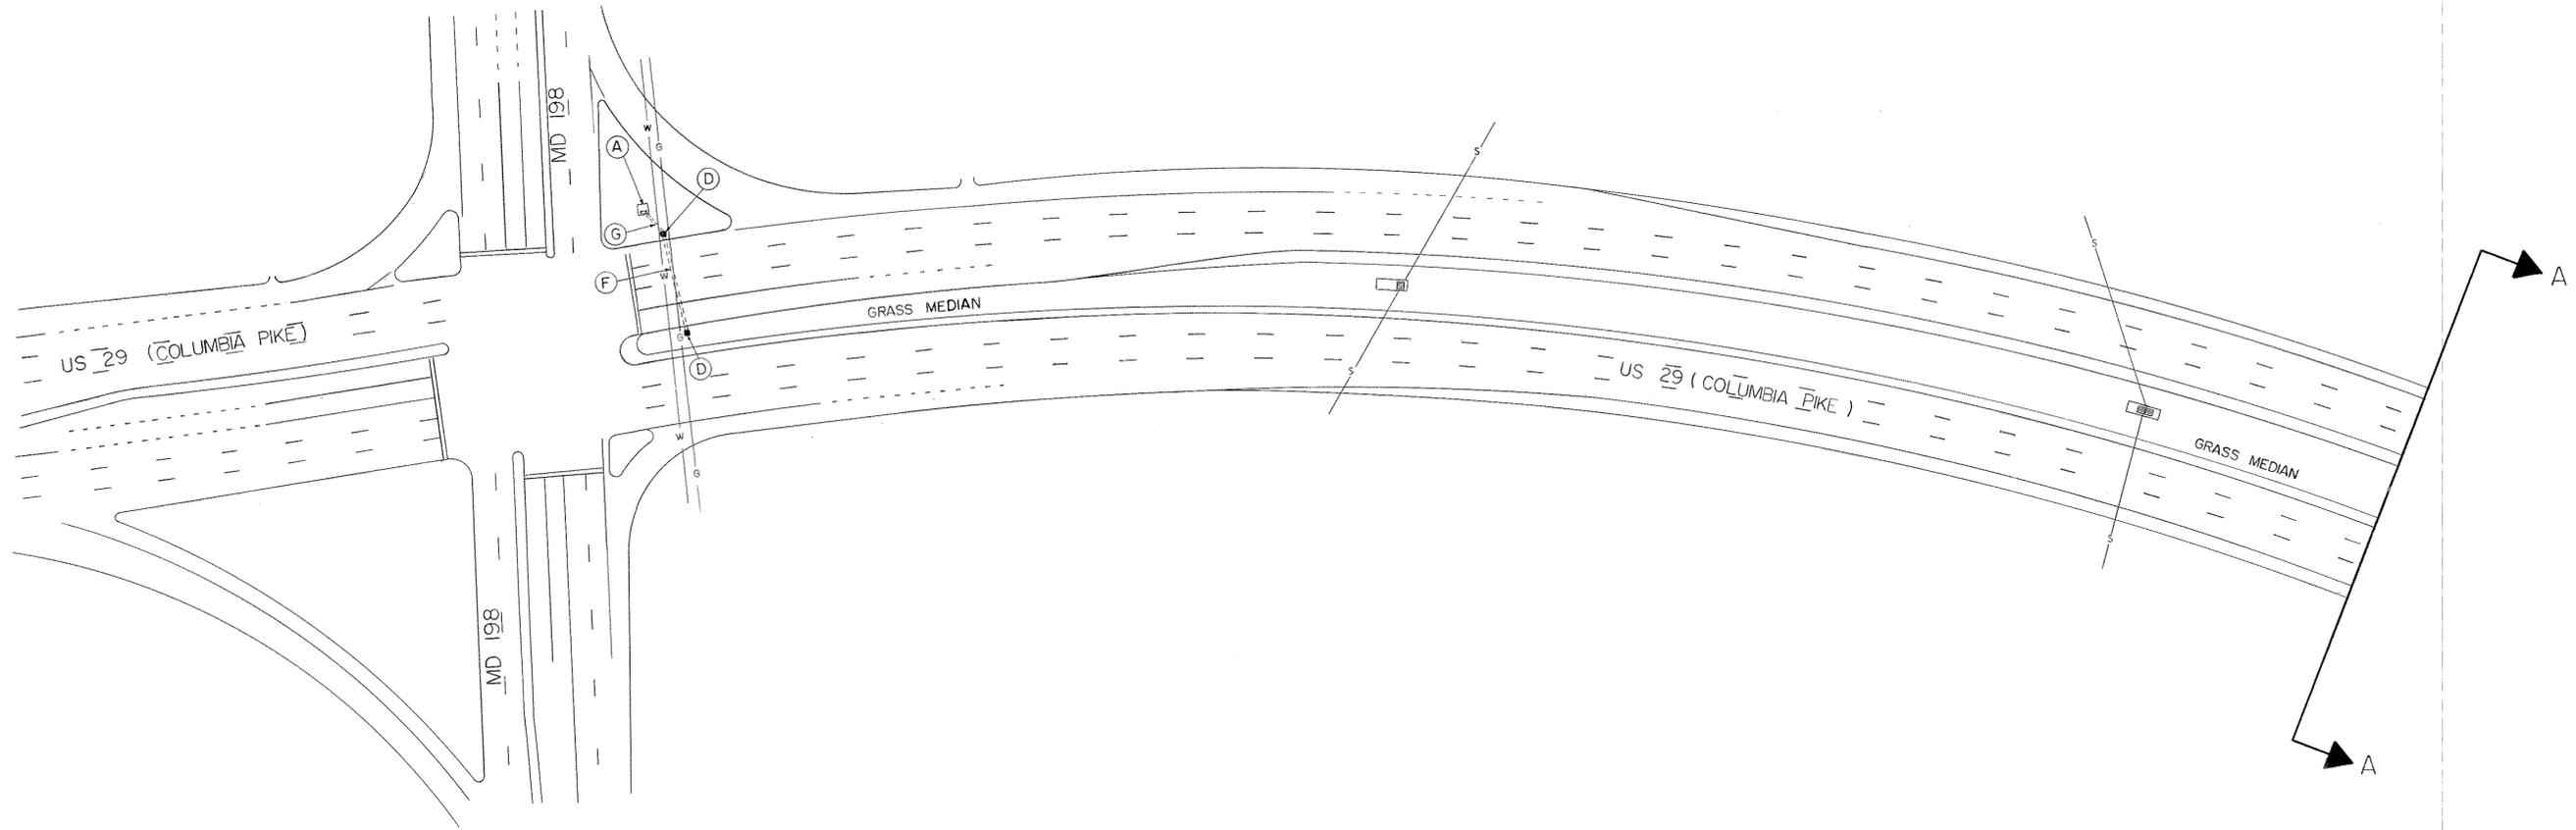

STREET TRAFFIC STUDIES, LTD.  
Gateway International  
1302 Concourse Drive, Suite 104  
Linthicum, Maryland 21090  
(301) 859-3553

REVISIONS	APPROVALS
	CHIEF, SIGNAL DESIGN SECTION
	ASST. DISTRICT ENGINEER, TRAFFIC
	CHIEF, BUREAU OF TRAFFIC ENGINEERING
	DEPUTY CHIEF ENGINEER, OFFICE OF TRAFFIC

MARYLAND DEPARTMENT OF TRANSPORTATION  
STATE HIGHWAY ADMINISTRATION - OFFICE OF TRAFFIC  
BUREAU OF TRAFFIC ENGINEERING

DRAWN BY: S.R. BARANOWSKI (FOR STS)  
DES. BY: R.R. ZACHERL (FOR STS)  
CHK. BY: ENR 10/28

DATE: 9-22-88 F.A.P. NO. \_\_\_\_\_  
SCALE: 1" = 50' S.H.A. NO. 11-519-501-383

INTERCONNECT PLAN  
US 29 AND MD 198 TO  
US 29 AND GREENCASTLE RD.  
COUNTY: MONTGOMERY

TS/FILE NO. 175X-1  
SHEET NO. 1 OF 3

15002910.68