

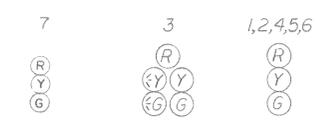
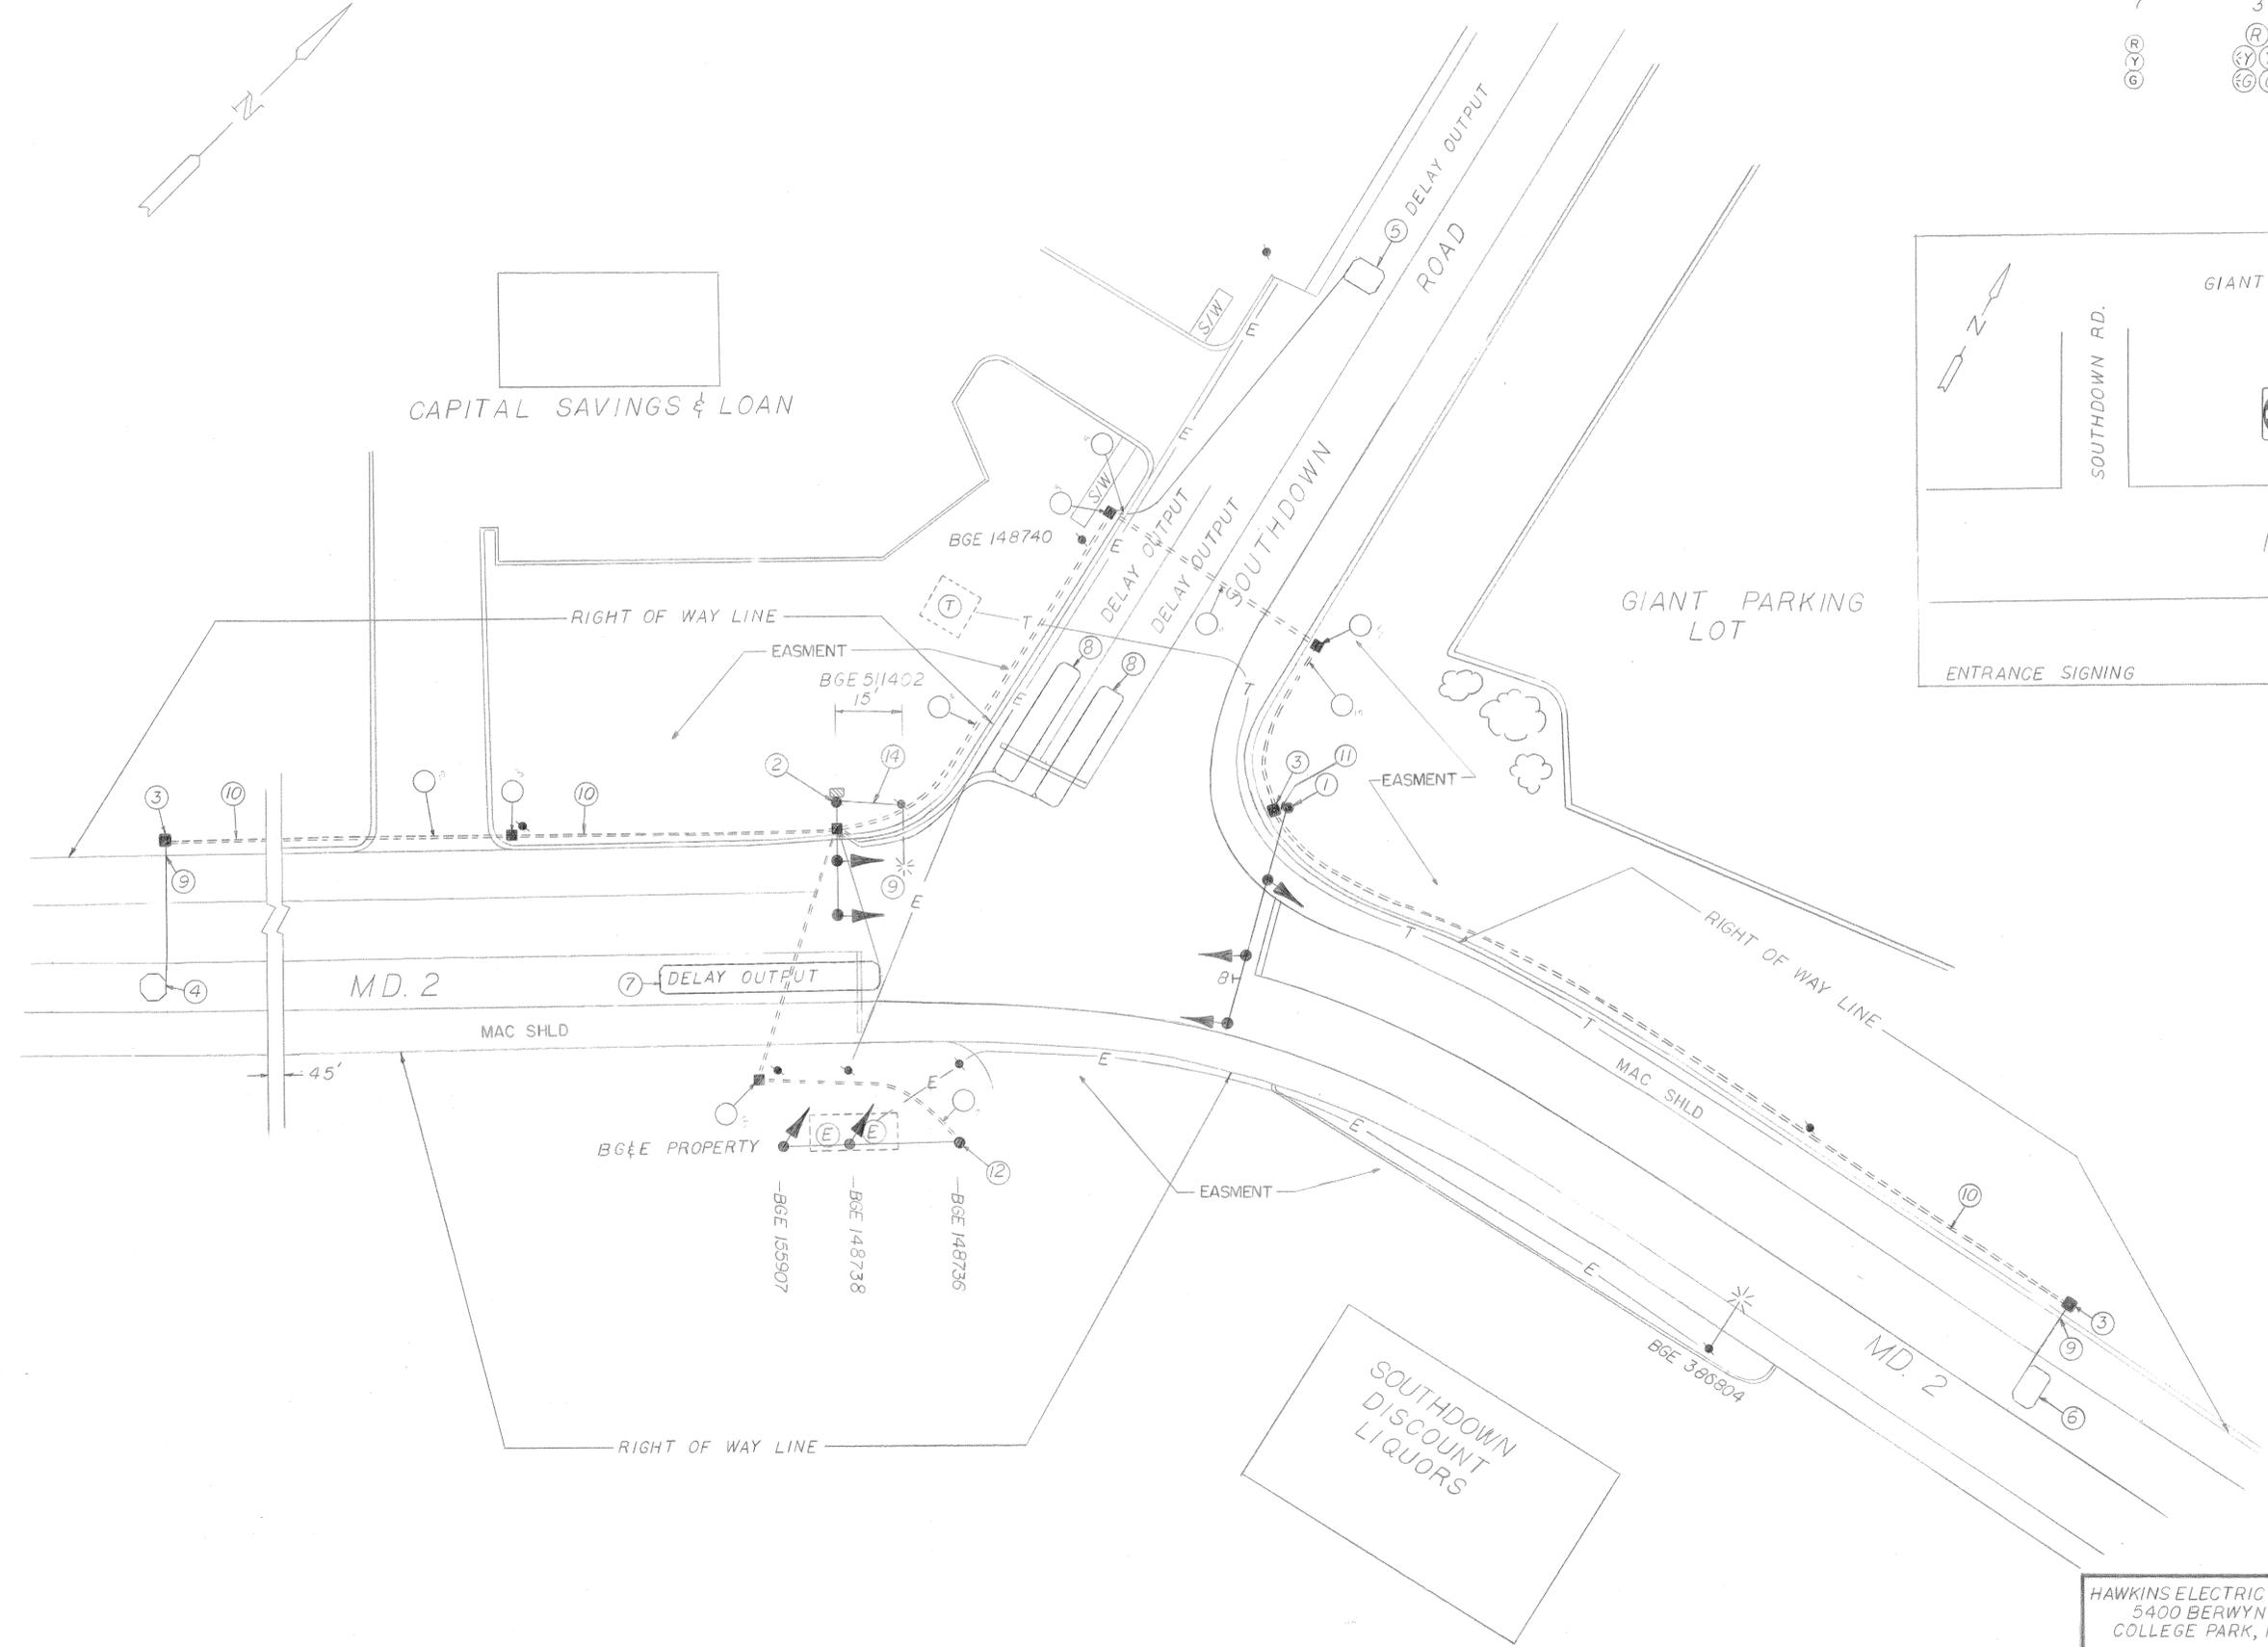


8" SIGNALS 12" SIGNALS

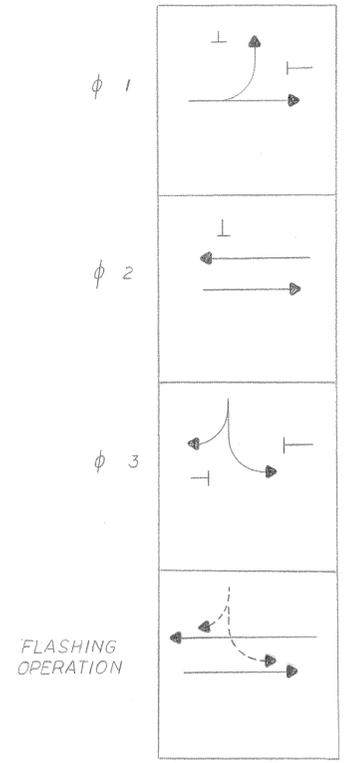

8
YIELD
WHEN TURNING
ON GREEN (G)
R1-2C
36" x 48"

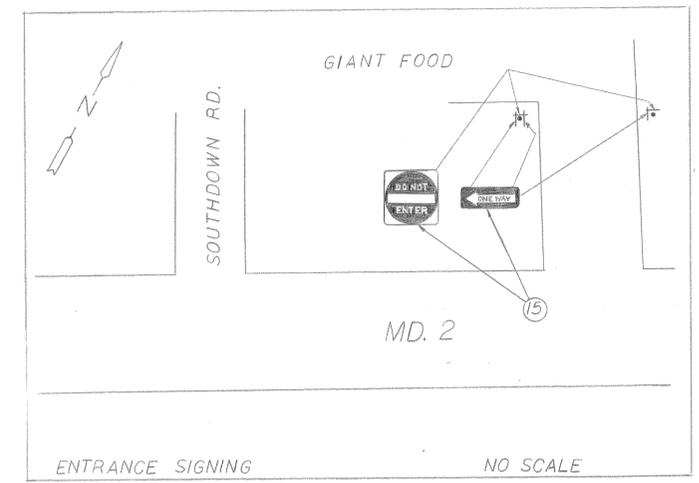

APPROVAL: *[Signature]* 9-21-81
REGIONAL TRAFFIC ENGINEER

APPROVAL: *[Signature]* 8/27/81
CHIEF-BUREAU OF TRAFFIC ENGINEERING

APPROVAL: *[Signature]* 9-21-81
ASS'T. CHIEF ENGINEER TRAFFIC

STATE OF MARYLAND
DEPARTMENT OF TRANSPORTATION
STATE HIGHWAY ADMINISTRATION
TRAFFIC DIVISION - BUREAU OF TRAFFIC ENGINEERING

MD. 2 & SOUTHDOWN RD.

SCALE 1" = 20' DATE _____ CONTRACT NO. BW 572-801-52

DRAWN BY: R.M. COUNTY: ANNE ARUNDEL

DESIGNED BY: _____ SIGNAL NO.: _____ DRAWING NO. TS-1817

CHECKED BY: *[Signature]* 9/21/81

HAWKINS ELECTRIC COMPANY, INC.
5400 BERWYN ROAD
COLLEGE PARK, MD. 20740