


F. H. WA. REGION NO.	STATE	FED. AID PROJ. NO.	SHEET NO.	TOTAL SHEETS
3	MD.		3	10

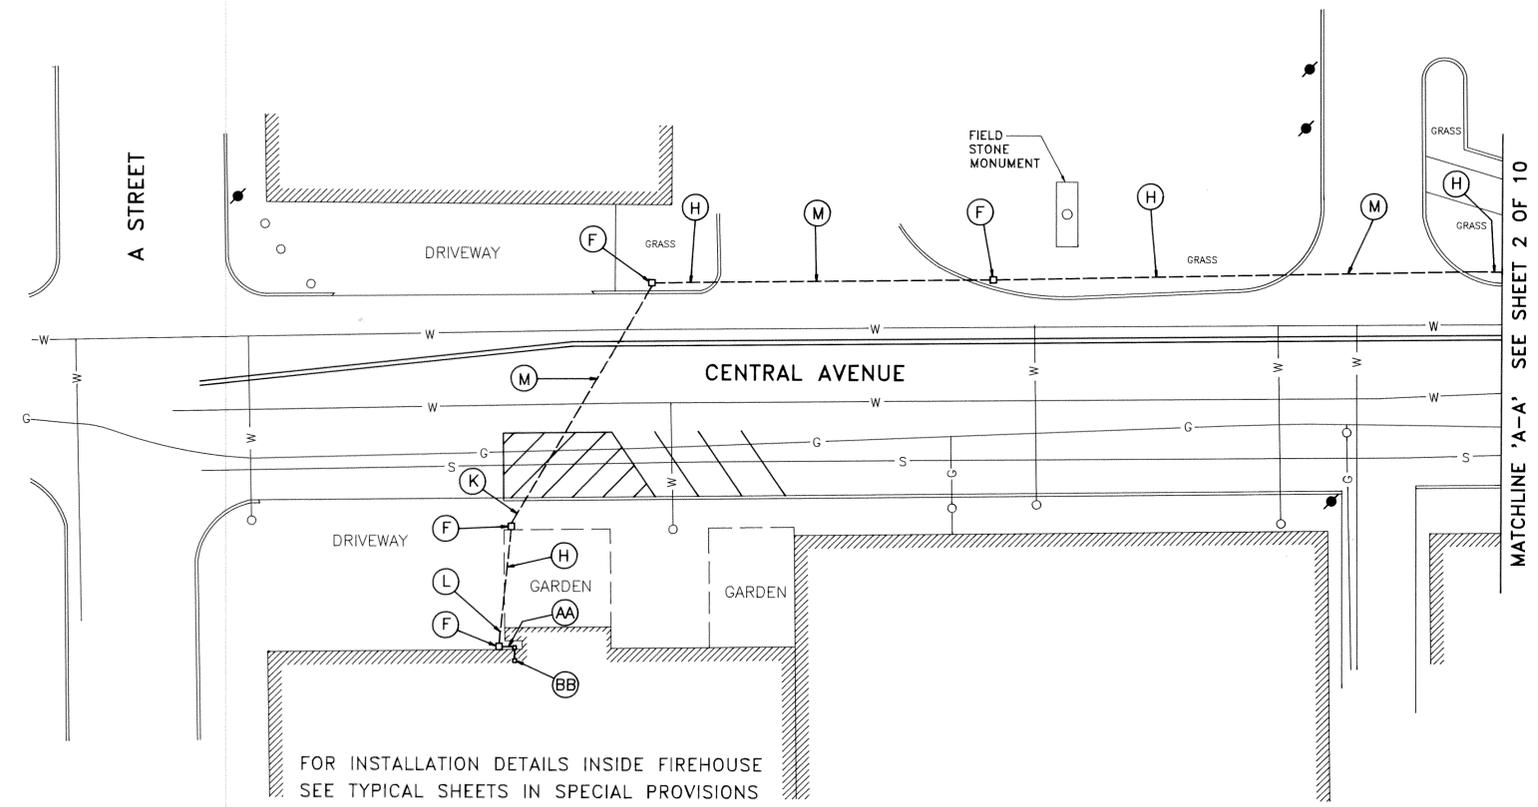

FOR INSTALLATION DETAILS INSIDE FIREHOUSE
SEE TYPICAL SHEETS IN SPECIAL PROVISIONS

MATCHLINE 'A-A' SEE SHEET 2 OF 10

LEGEND OF UTILITIES

WATER	---	W	---
GAS	---	G	---
UNDERGROUND TELEPHONE	---	T	---
SANITARY SEWER	---	S	---
UNDERGROUND ELECTRIC	---	E	---
AERIAL	---	A	---
STORM DRAIN	---	SD	---
SEWAGE FORCE MAIN	---	FM	---
CABLE TV	---	TV	---

 **Erdman and Associates, Inc.**
Consulting Engineers

REVISIONS	APPROVALS
	 CHIEF, SIGNAL DESIGN SECTION
	ASST. DISTRICT ENGINEER, TRAFFIC
	 CHIEF, TRAFFIC ENGINEERING DIVISION
	 DEPUTY CHIEF ENGINEER, TRAFFIC

MDOT - STATE HIGHWAY ADMINISTRATION
Office of Traffic
TRAFFIC ENGINEERING DIVISION

DRAWN BY: <u>S.K. SHOUL</u> (EAI)		CENTRAL AVENUE (FROM FIREHOUSE TO MD 3 BUSINESS) COUNTY: ANNE ARUNDEL
DES. BY: <u>D.B. DOBRY, JR.</u> (EAI)		
CHK. BY: <u>[Signature]</u> (EAI)		
DATE: <u>9/5/91</u>	F.A.P. NO. <u>BW-428-802-512</u>	TS/STD. NO. <u>TS-2375</u>
SCALE: <u>1"=20'</u>	S.H.A. NO. <u>855-02090</u>	SHEET NO. <u>3 OF 10</u>