



WIRING DIAGRAM

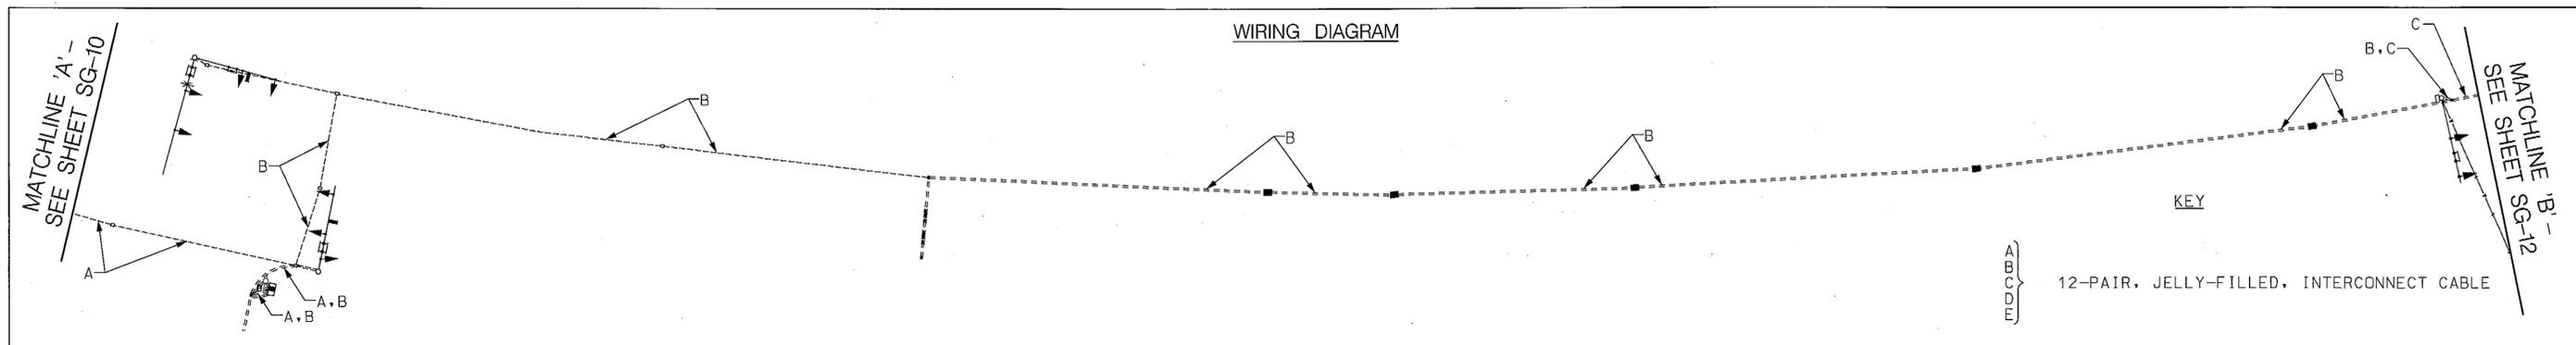

MD 173 (FORT SMALLWOOD ROAD)
IS ASSUMED TO RUN IN A NORTH-SOUTH DIRECTION

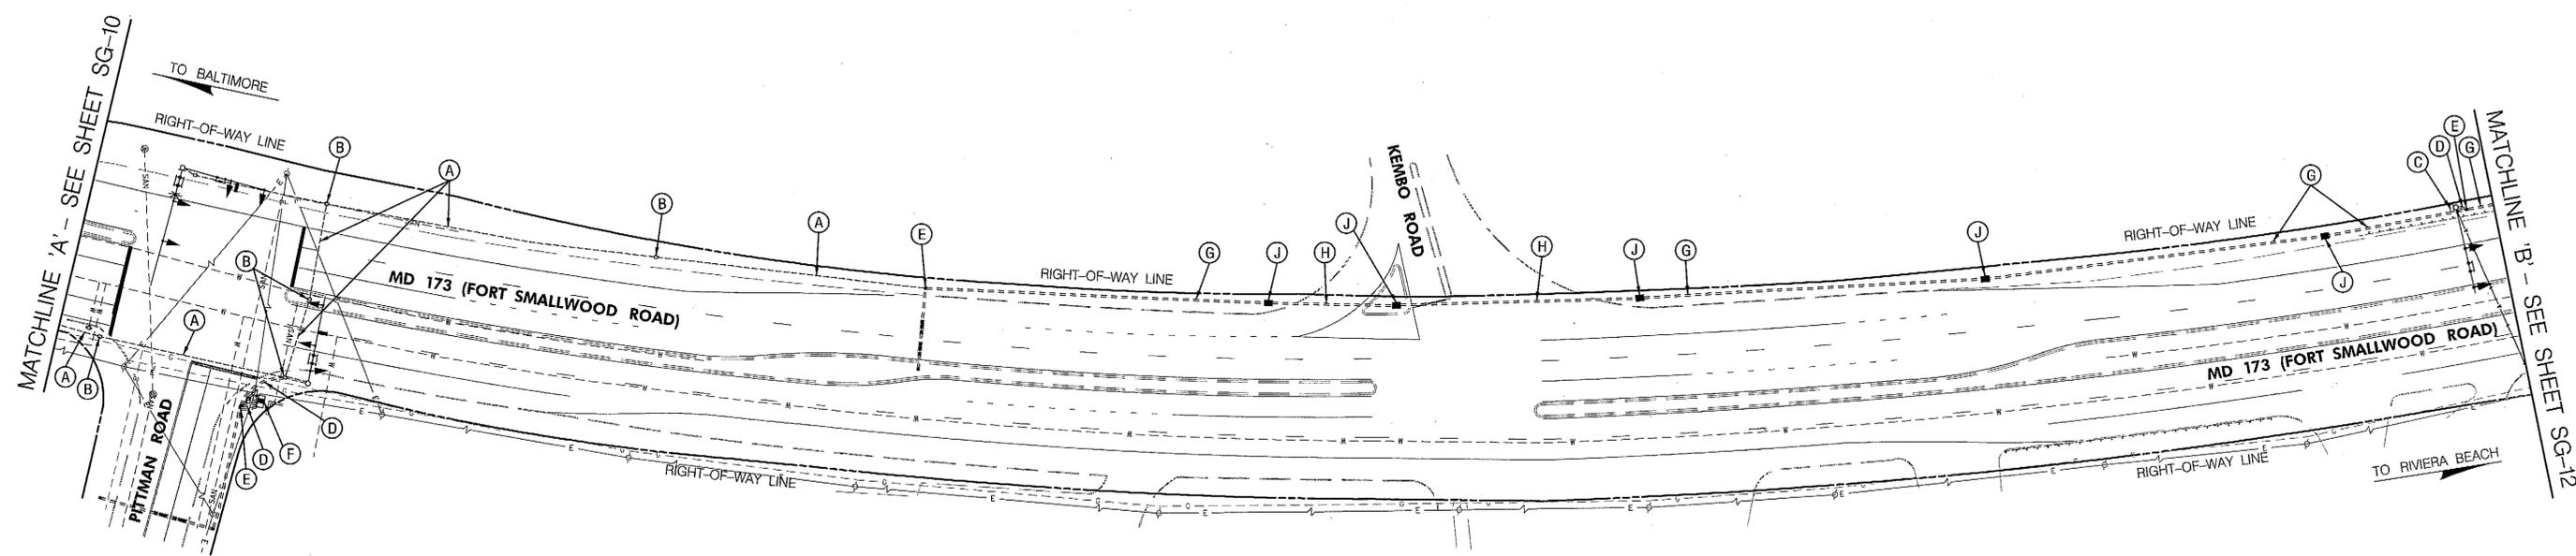

CONSTRUCTION DETAILS

- A. USE EXISTING CONDUIT.
- B. USE EXISTING HANDHOLE.
- C. USE EXISTING CABINET AND CONTROLLER.
- D. USE PREVIOUSLY INSTALLED CONDUIT - REFER TO SIGNAL PLANS.
- E. USE PREVIOUSLY INSTALLED HANDHOLE - REFER TO SIGNAL PLANS.
- F. USE PREVIOUSLY INSTALLED CABINET AND CONTROLLER - REFER TO SIGNAL PLANS.
- G. INSTALL 3 INCH PVC SCHEDULE 80 ELECTRICAL CONDUIT - TRENCHED.
- H. INSTALL 3 INCH PVC SCHEDULE 80 ELECTRICAL CONDUIT - SLOTTED.
- J. INSTALL HANDHOLE.

TOD NO: XX647-22
SHA NO: AA12785D
MD 173; Pittman Rd to Energy Parkway

| GEOMETRIC LEGEND | |
|------------------|------------------|
| | EXISTING |
| UTILITY LEGEND | |
| | STORM DRAIN |
| | GAS MAIN |
| | WATER MAIN |
| | SEWER MAIN |
| | ELECTRIC CABLES |
| | AERIAL CABLES |
| | TELEPHONE CABLES |
| | FIBER-OPTIC |

SABRA WANG & ASSOCIATES, INC.
7055 SAMUEL MORSE DRIVE
SUITE 100
COLUMBIA, MD 21046
(443) 741-3500
WWW.SABRA-WANG.COM

| | | | |
|--------------------------|------------|---|----------------------------|
| | | STATE OF MARYLAND DEPARTMENT OF TRANSPORTATION STATE HIGHWAY ADMINISTRATION OFFICE OF TRAFFIC & SAFETY TRAFFIC ENGINEERING DESIGN DIVISION | |
| | | MD 173 (FORT SMALLWOOD ROAD) FROM PITTMAN ROAD TO ENERGY PARKWAY PASADENA, MARYLAND | |
| INTERCONNECT PLAN | | | |
| SCALE | 1" = 50' | DATE | JUNE 2012 |
| | | CONTRACT NO. | XX6475185 |
| DESIGNED BY | A. GRIFFIN | COUNTY | ANNE ARUNDEL |
| DRAWN BY | A. GRIFFIN | LOGMILE | 02017307.20 TO 02017308.63 |
| CHECKED BY | S. DU | TMS NO. | H408 |
| FAP NO. | | TOD NO. | |
| TS NO. | 12551 | DRAWING | SG-11 OF 15 |
| | | SHEET NO. | 11 OF 15 |