


EQUIPMENT LIST 'B'

B. EQUIPMENT TO BE FURNISHED AND/OR INSTALLED BY THE CONTRACTOR.

CATEGORY CODE	SPECIFICATION	QUANTITY	DESCRIPTION
822002	810	700 LF	12-PAIR COMMUNICATION CABLE, JELLYFILLED (UNDERGROUND)

MD 450 IS ASSUMED TO RUN IN AN EAST-WEST DIRECTION

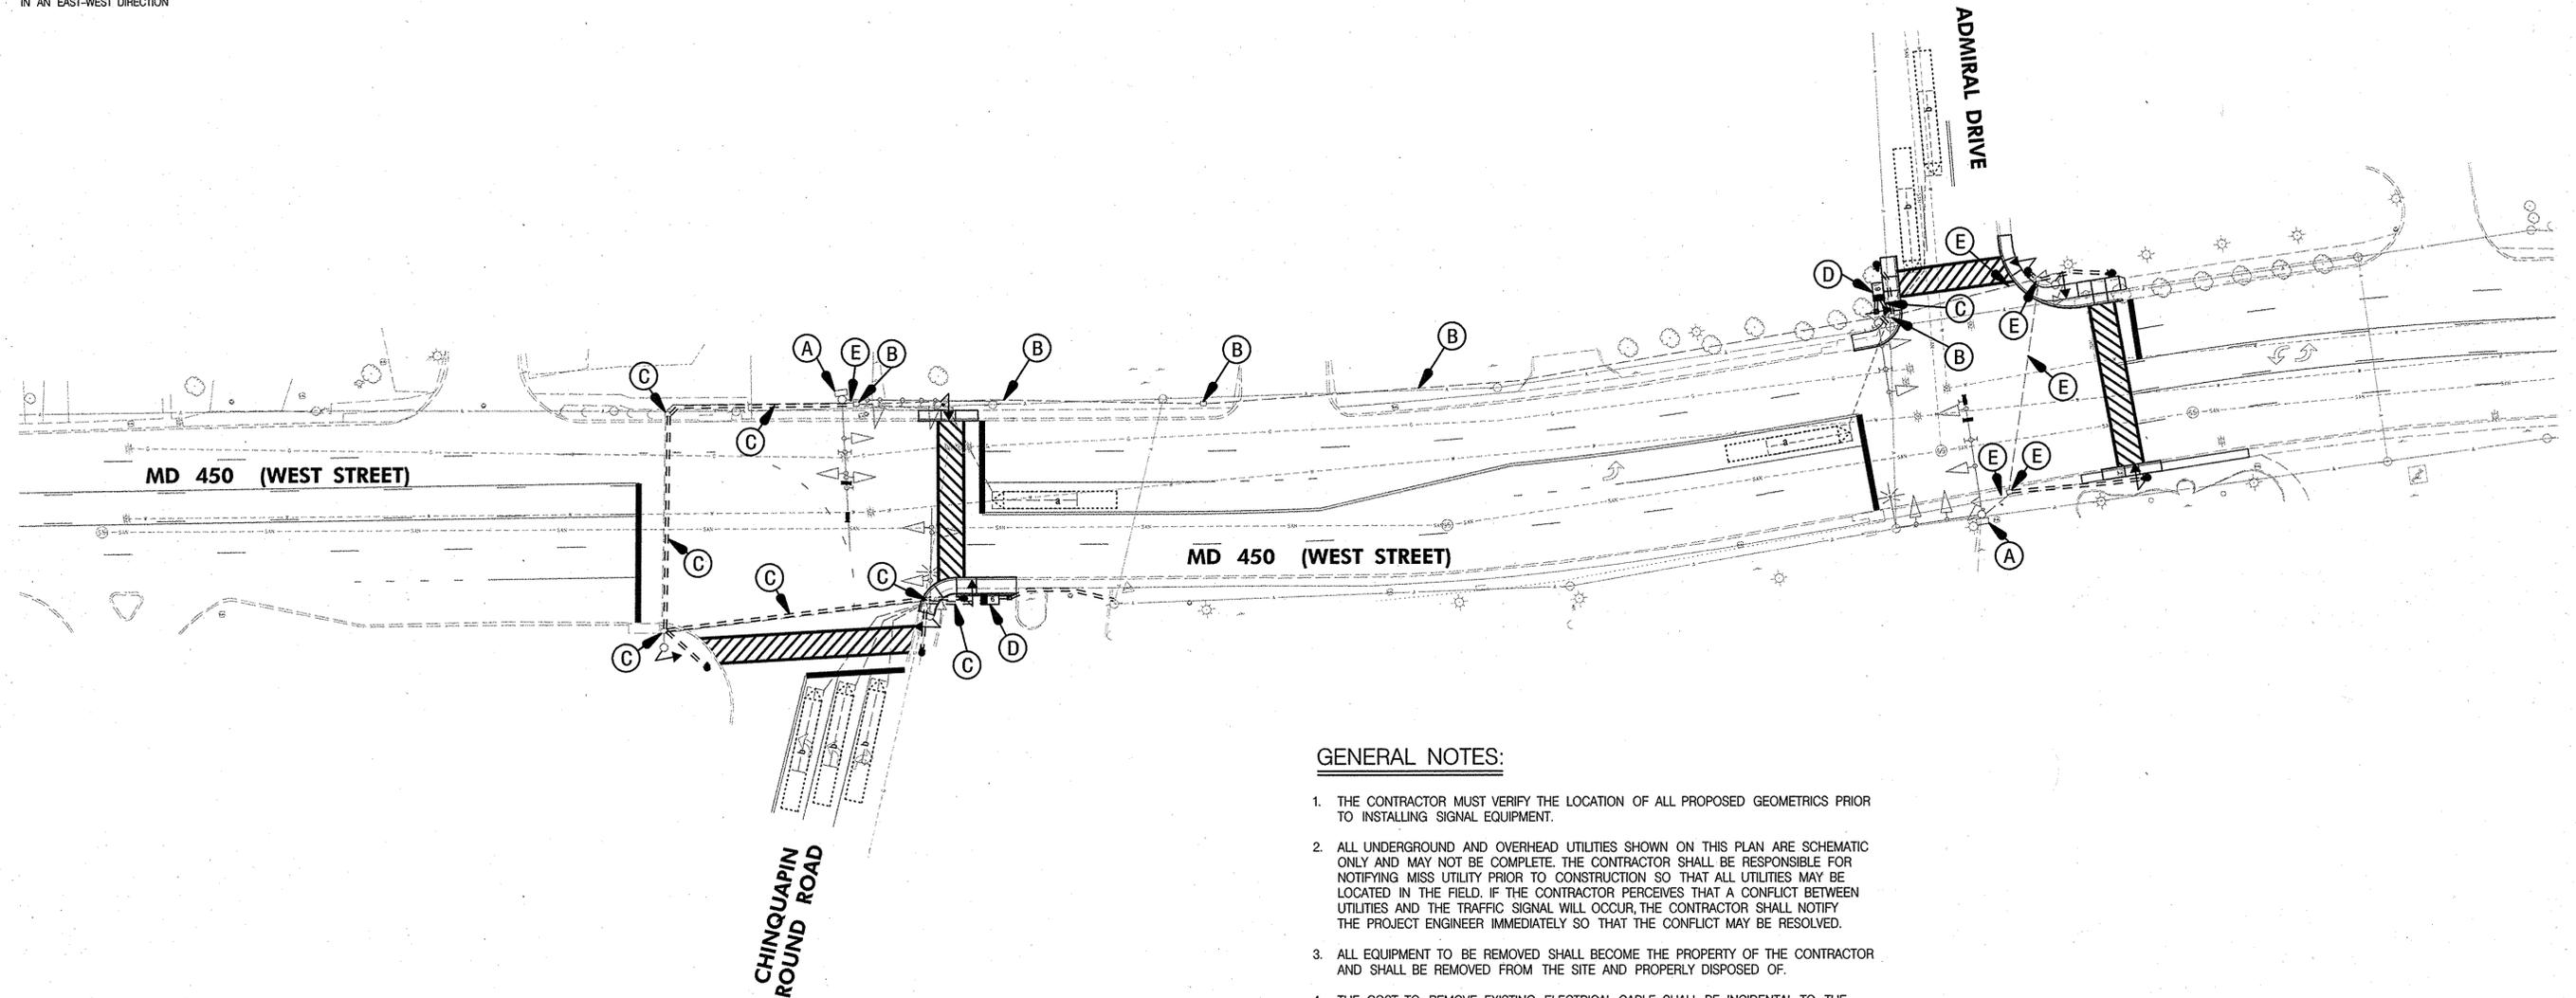

GENERAL NOTES:

1. THE CONTRACTOR MUST VERIFY THE LOCATION OF ALL PROPOSED GEOMETRICS PRIOR TO INSTALLING SIGNAL EQUIPMENT.
2. ALL UNDERGROUND AND OVERHEAD UTILITIES SHOWN ON THIS PLAN ARE SCHEMATIC ONLY AND MAY NOT BE COMPLETE. THE CONTRACTOR SHALL BE RESPONSIBLE FOR NOTIFYING MISS UTILITY PRIOR TO CONSTRUCTION SO THAT ALL UTILITIES MAY BE LOCATED IN THE FIELD. IF THE CONTRACTOR PERCEIVES THAT A CONFLICT BETWEEN UTILITIES AND THE TRAFFIC SIGNAL WILL OCCUR, THE CONTRACTOR SHALL NOTIFY THE PROJECT ENGINEER IMMEDIATELY SO THAT THE CONFLICT MAY BE RESOLVED.
3. ALL EQUIPMENT TO BE REMOVED SHALL BECOME THE PROPERTY OF THE CONTRACTOR AND SHALL BE REMOVED FROM THE SITE AND PROPERLY DISPOSED OF.
4. THE COST TO REMOVE EXISTING ELECTRICAL CABLE SHALL BE INCIDENTAL TO THE LINEAR FOOT COST OF NEW ELECTRICAL CABLE.
5. NO SPLICES ALLOWED BETWEEN ADJACENT CONTROLLER CABINETS.

CONSTRUCTION DETAILS:

- (A) DISCONNECT EXISTING INTERCONNECT CABLE FROM EQUIPMENT FROM INSIDE CONTROLLER CABINET.
- (B) REMOVE EXISTING AND INSTALL NEW 12-PAIR (JELLY-FILLED) UNDERGROUND COMMUNICATION CABLE.
- (C) INSTALL NEW 12-PAIR (JELLY-FILLED) UNDERGROUND COMMUNICATION CABLE. (NOTE: NEW CONDUIT TO BE INSTALLED AS PART OF SIGNAL PLAN).
- (D) CONNECT NEW INTERCONNECT CABLE TO APPROPRIATE EQUIPMENT INSIDE CONTROLLER CABINET.
- (E) REMOVE EXISTING UNDERGROUND COMMUNICATION CABLE.

IC01

**SHA** STATE OF MARYLAND  
DEPARTMENT OF TRANSPORTATION  
STATE HIGHWAY ADMINISTRATION  
OFFICE OF TRAFFIC & SAFETY  
TRAFFIC ENGINEERING DESIGN DIVISION

**MD 450 (WEST STREET)**  
FROM CHINQUAPIN ROUND RD. TO ADMIRAL DR.  
ANNAPOLIS, MARYLAND

**WALLACE, MONTGOMERY & ASSOCIATES, LLP**  
CIVIL AND STRUCTURAL ENGINEERS  
110 West Road, Suite 300  
Towson, Maryland 21204  
(410) 494-9093, (410) 825-5714 Fax  
www.WallaceMontgomery.com

APPROVALS

*William J. Hender*  
TEAR SHEET

*William J. Hender*  
ASSISTANT CHIEF

*William J. Hender*  
DIVISION CHIEF

OFFICE DIRECTOR

REVISIONS

**INTERCONNECT PLAN**

SCALE 1" = 30' DATE 12/2006 CONTRACT NO. AA4485177

DESIGNED BY RWEJLR COUNTY ANNE ARUNDEL  
DRAWN BY RWEJLR LOGMILE  
CHECKED BY MJA WET T.I.M.S. NO. H822  
F.A.P. NO. TOD NO.

DRAWING NO. **TS-4484-IC** SHEET NO. 37 OF 37

PLOTTED: Tuesday, November 07, 2006 AT 12:18 PM  
FILE: M:\PROJECTS\2006\04\Cadd\SS-C01\_MD450.dgn