

PROJECT DESCRIPTION

GENERAL
 THIS PROJECT INVOLVES THE RECONSTRUCTION OF THE EXISTING AUTOMATIC TRAFFIC RECORDER SITE NO. 55 ALONG I 95/495 AT GOOD LUCK ROAD IN PRINCE GEORGES COUNTY. I 95/495 IS ASSUMED TO RUN IN A NORTH-SOUTH DIRECTION.

MAINTENANCE OF TRAFFIC

THE FOLLOWING TRAFFIC CONTROL STANDARDS SHALL BE REFERENCED FOR THE PROJECT.
 STANDARD NO. MD-104.00 - 104.00-30
 STANDARD NO. MD-104.22 (RIGHT LANE CLOSURE)
 STANDARD NO. MD-104.23 (LEFT LANE CLOSURE)
 STANDARD NO. MD-104.24 (2 RIGHT (LEFT) LANE CLOSURE)
 STANDARD NO. MD-104.27 (SHOULDER WORK)

PROJECT CONTACTS

THE CONTACT PERSONS FOR SHA ARE AS FOLLOWS:

MR. MAJIB SHAKIB
 ASSISTANT DISTRICT ENGINEER - TRAFFIC
 PHONE: (301) 513-7358

MR. AUGIE REBISH
 DISTRICT UTILITIES ENGINEER
 PHONE: (301) 513-7350

MR. RALEIGH MEDLEY
 ACTING ASSISTANT DISTRICT ENGINEER - MAINTENANCE
 PHONE: (301) 513-7304

MR. RICHARD L. DAFF, SR.
 CHIEF, TRAFFIC OPERATIONS DIVISION
 PHONE: (410) 787-7630

EQUIPMENT LIST "A"

A. EQUIPMENT TO BE SUPPLIED BY SHA

NONE

EQUIPMENT LIST "C"

C. EQUIPMENT TO BE REMOVED AND RETURNED TO SHA


SHA FORCES SHALL REMOVE THE CONTROLLER AND ALL AUXILIARY EQUIPMENT FROM THE CABINET. ALL OTHER MATERIALS TO BE REMOVED BY THE CONTRACTOR SHALL BECOME PROPERTY OF THE CONTRACTOR.

EXISTING LOCATION

SPECIAL NOTE:
 THE CONTRACTOR SHALL CONTACT MR. DAVE ANDERSON AT (410) 787-7662 TWO WEEKS PRIOR TO REMOVING THE CABINET SO THAT EXISTING EQUIPMENT WITHIN THE CABINET CAN BE REMOVED.


GENERAL NOTE:
 1. THE TRAFFIC OPERATIONS DIVISION SHALL SUBMIT A REQUEST TO HAVE THE EXISTING ELECTRICAL SERVICE AND TELEPHONE SERVICE DISCONNECTED, PRIOR TO THE CONTRACTOR REMOVING EQUIPMENT.

I 95/495 IS ASSUMED TO RUN IN A NORTH-SOUTH DIRECTION

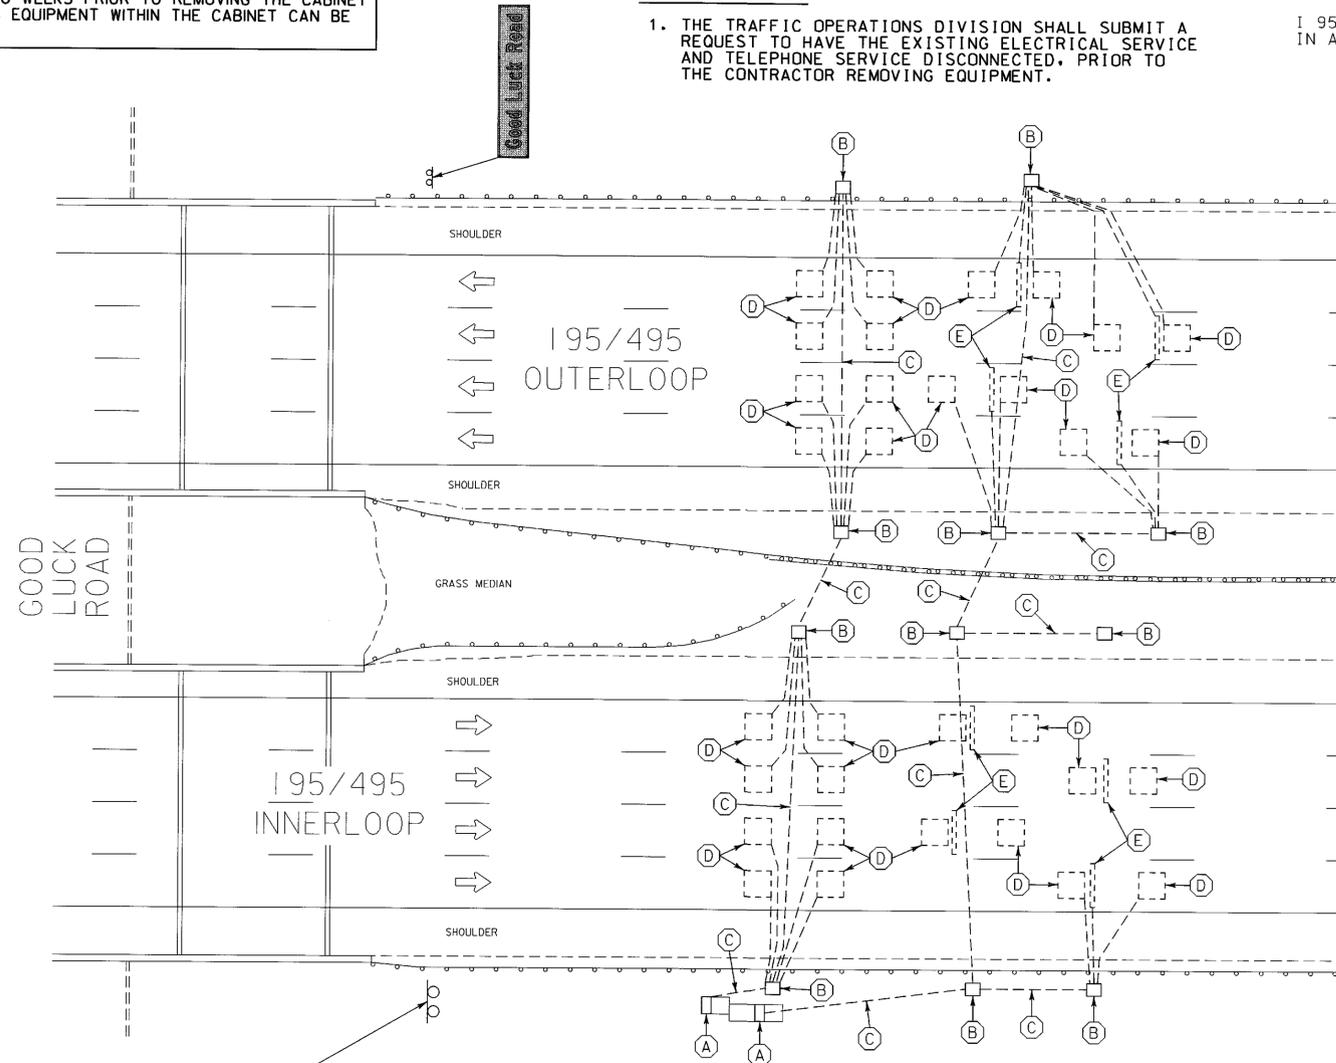

CONSTRUCTION DETAILS

- A. REMOVE EXISTING BASE MOUNTED CABINET.
- B. REMOVE EXISTING FOUNDATION 12 IN. BELOW GRADE.
- C. REMOVE EXISTING HANDHOLE.
- D. CAP AND ABANDON EXISTING CONDUIT.
- E. ABANDON EXISTING LOOP DETECTOR.
- F. ABANDON EXISTING PIEZO SENSOR.

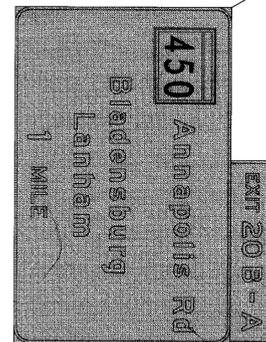

Whitman, Reardon and Associates, LLP
 801 South Caroline Street
 Baltimore, Maryland 21231
 (410) 235-3450

FOR REMOVAL PURPOSES ONLY

MARYLAND DOT - STATE HIGHWAY ADMINISTRATION
 Office of Traffic & Safety
 TRAFFIC ENGINEERING DESIGN DIVISION
 AUTOMATIC TRAFFIC RECORDER - SITE NO. 55
 I-95/495 AND GOOD LUCK ROAD

DRAWN BY: S. BLOSS	F.A.P. NO.	ATR. NO.	SHEET NO.
CHECKED BY: N. LEARY	S.H.A. NO.	055	
SCALE: 1"=20'	COUNTY: PRINCE GEORGES	T.I.M.S. NO.	1 OF 2
DATE: 6/7/02	LOG MILE: 16009520.02	F075	