


F.H.V.A. REGION NO.	STATE	FED. AID PROJ. NO.	SHEET NO.	TOTAL SHEETS
3	MD			

PAVEMENT MARKING LEGEND

- A - INSTALL 6 IN. SOLID YELLOW PERMANENT PREFORMED PAVEMENT MARKING TAPE
- B - INSTALL 6 IN. SOLID WHITE PERMANENT PREFORMED PAVEMENT MARKING TAPE
- C - INSTALL 6 IN. SKIP WHITE PERMANENT PREFORMED PAVEMENT MARKING TAPE (10 FT. LINE - 30 FT. GAP)
- D - INSTALL 6 IN. SKIP WHITE PERMANENT PREFORMED PAVEMENT MARKING TAPE (2 FT. LINE - 6 FT. GAP)
- E - INSTALL 8 IN. SOLID WHITE PERMANENT PREFORMED PAVEMENT MARKING TAPE
- F - REMOVE EXISTING PAVEMENT MARKING TAPE
- G - REMOVE EXISTING PAVEMENT MARKINGS AS REQUIRED TO CREATE SKIP LINE (10 FT. LINE - 30 FT. GAP)

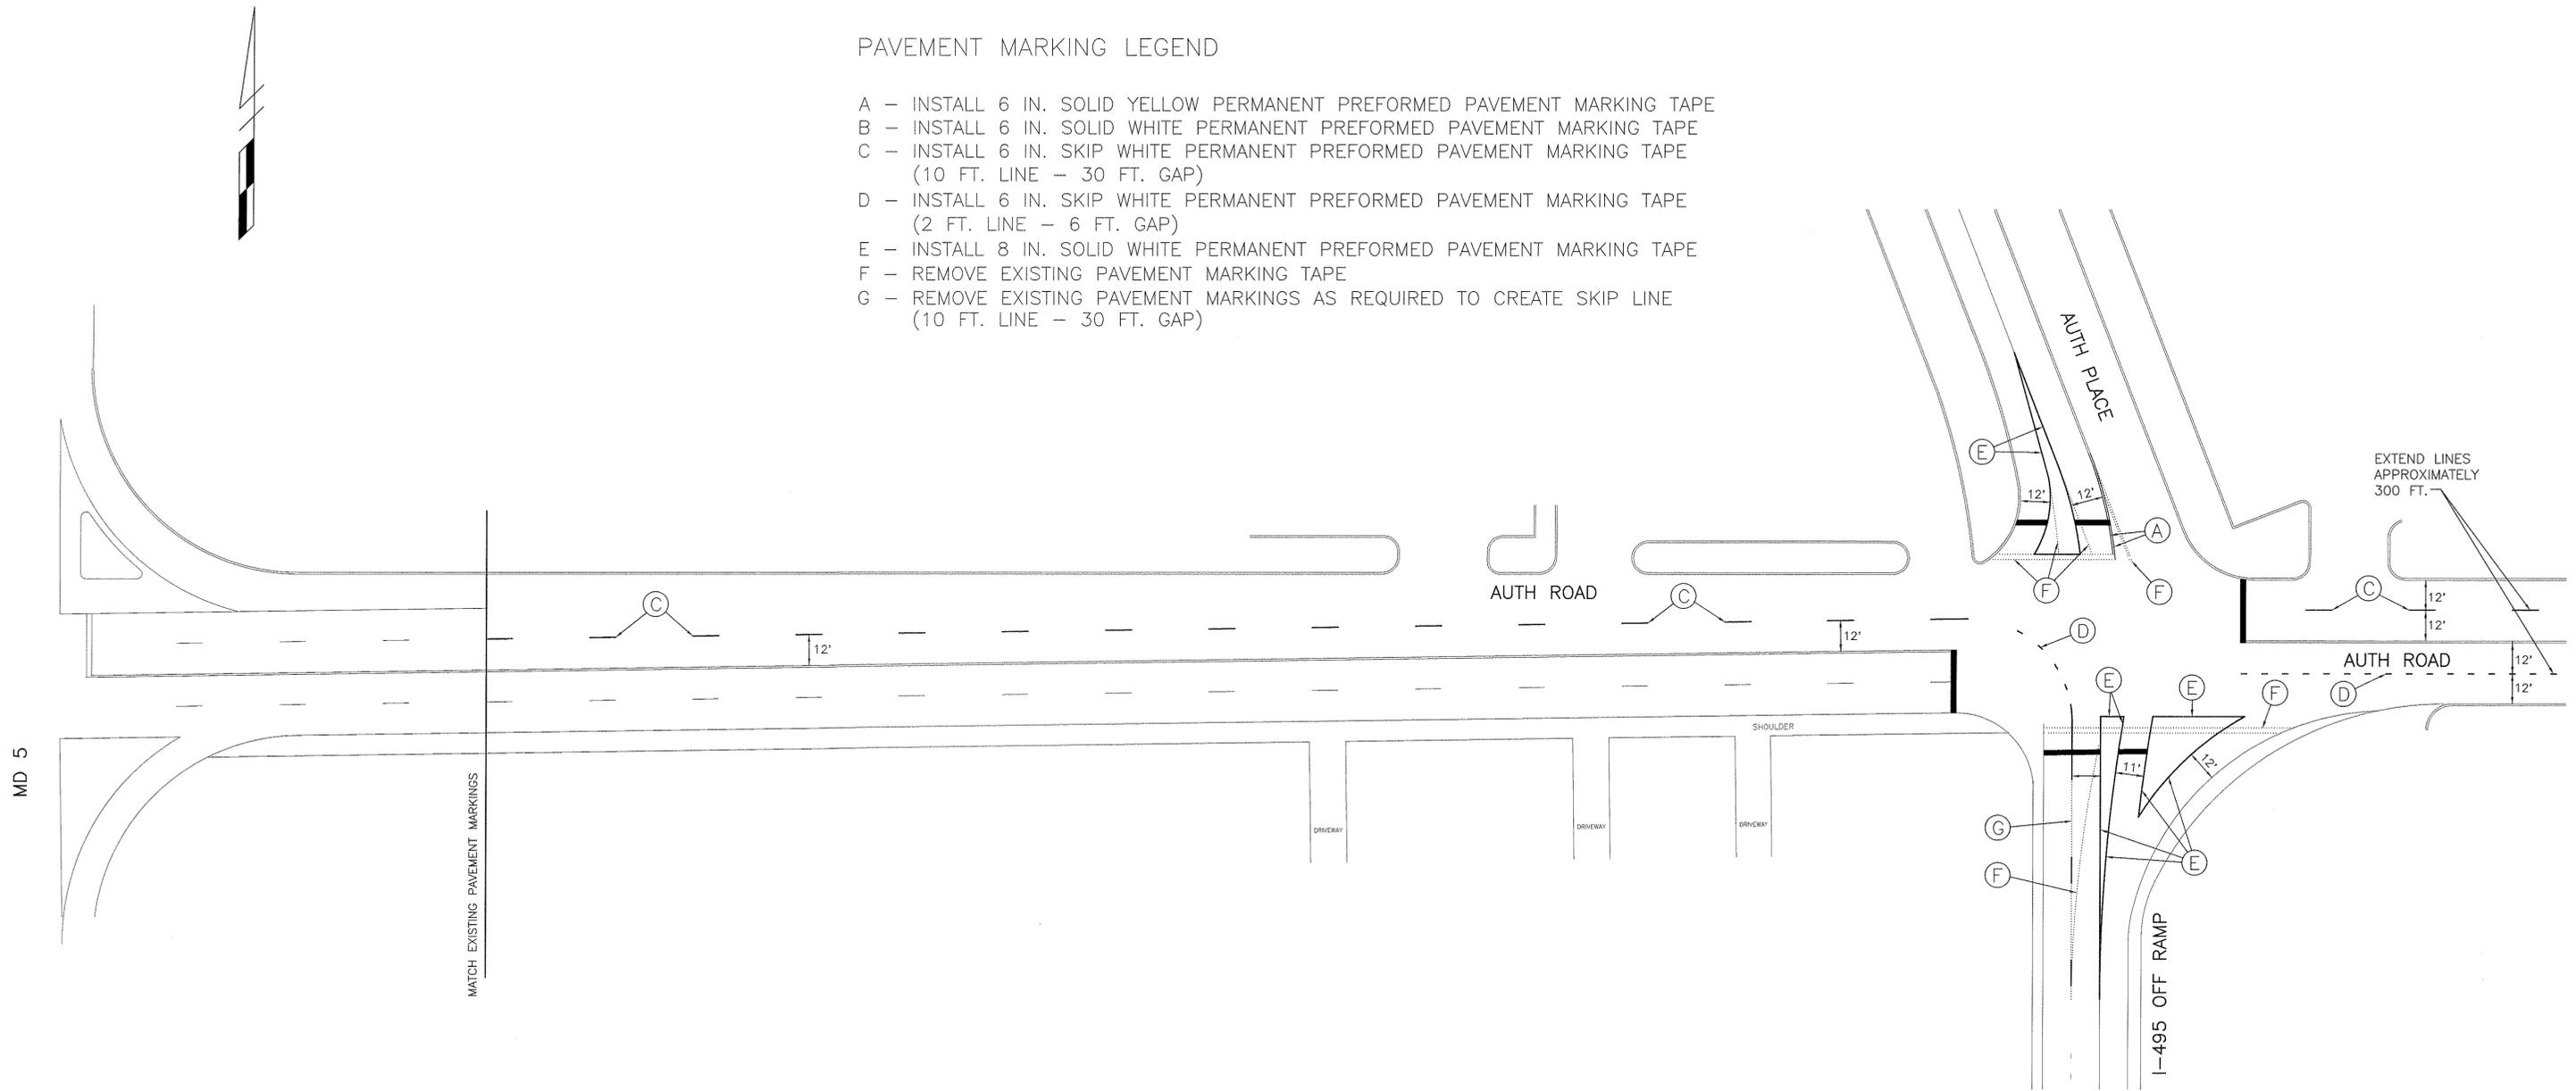

TRAFFIC CONCEPTS, INC.

Brightview Business Center
8258 Veterans Highway
Suite 19B
Millersville, MD 21108
(410) 987-0427

REVISIONS	APPROVALS	REVISIONS
	ASSISTANT DIVISION CHIEF	
	ASST. DISTRICT ENGINEER, TRAFFIC	
	CHIEF, TRAFFIC ENGINEERING DESIGN DIV.	
	DIRECTOR, OFFICE OF TRAFFIC & SAFETY	



MARYLAND DOT - STATE HIGHWAY ADMINISTRATION
Office of Traffic & Safety
TRAFFIC ENGINEERING DESIGN DIVISION

PAVEMENT MARKING SHEET
AUTH ROAD AND I-495 RAMP/AUTH PLACE

DATE: 2-20-98	DRAWN BY: T. ZAYDEL	F.A.P. NO. AC-STPG-000S(588)E	PLAN SHEET NO.:	SHEET NO.
SCALE: 1" = 30'	DESIGNED BY: T. ZAYDEL	S.H.A. NO. AW27945A/1b5A/1m5A	TS-3769PM	3 OF 3
APPROVED BY:	CHECKED BY: K. SCHMID	COUNTY: PRINCE GEORGES		