


PEPCO 1684

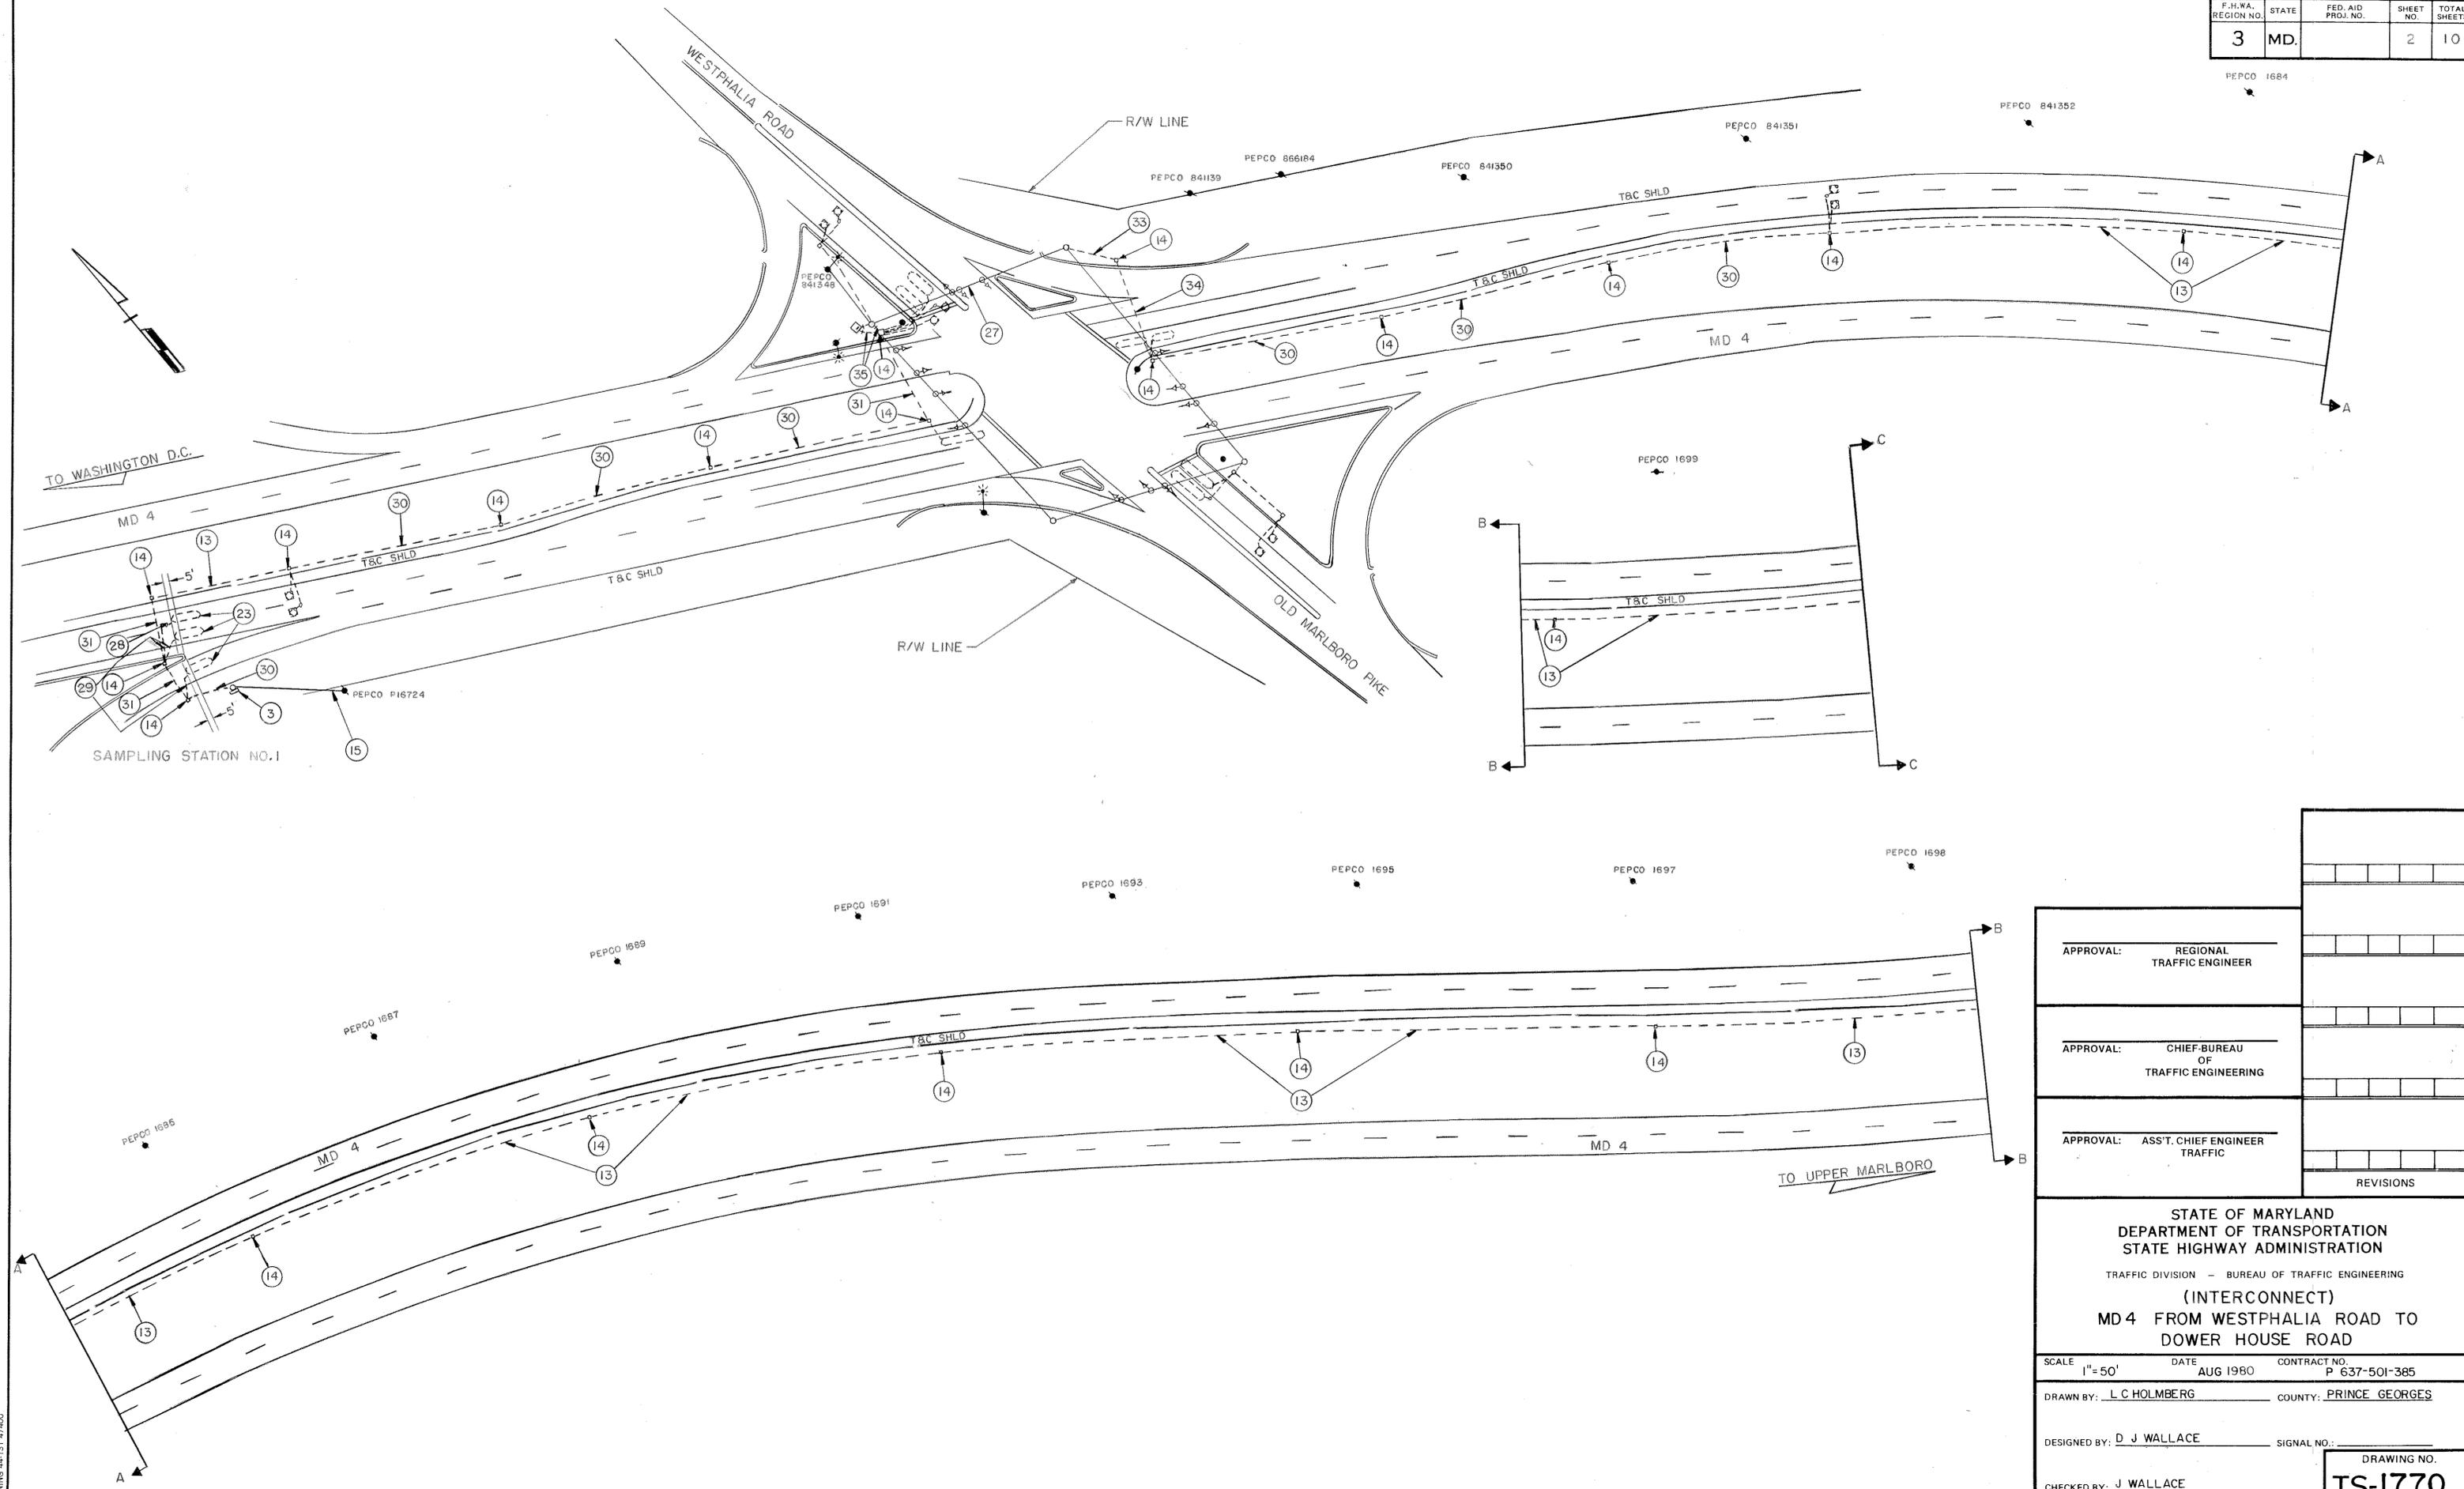

APPROVAL:	REGIONAL TRAFFIC ENGINEER	
APPROVAL:	CHIEF-BUREAU OF TRAFFIC ENGINEERING	
APPROVAL:	ASST. CHIEF ENGINEER TRAFFIC	
		REVISIONS

STATE OF MARYLAND
 DEPARTMENT OF TRANSPORTATION
 STATE HIGHWAY ADMINISTRATION
 TRAFFIC DIVISION - BUREAU OF TRAFFIC ENGINEERING
 (INTERCONNECT)
 MD 4 FROM WESTPHALIA ROAD TO
 DOWER HOUSE ROAD

SCALE: 1"=50' DATE: AUG 1980 CONTRACT NO. P 637-501-385
 DRAWN BY: L C HOLMBERG COUNTY: PRINCE GEORGES
 DESIGNED BY: D J WALLACE SIGNAL NO.:
 CHECKED BY: J WALLACE DRAWING NO. TS-1770