

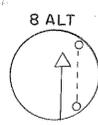
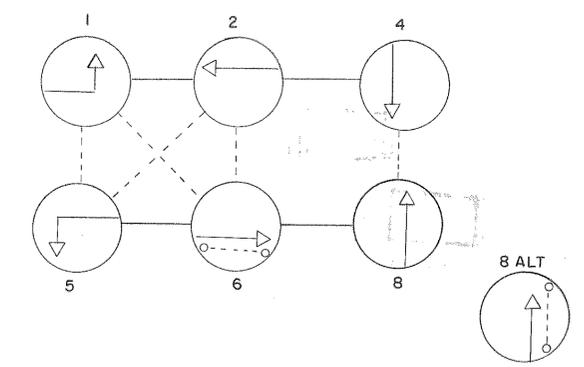


FLASHING OPERATION

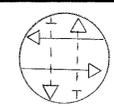


ENT. TO SCHOOL

SIGNALS

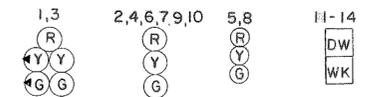

SIGN

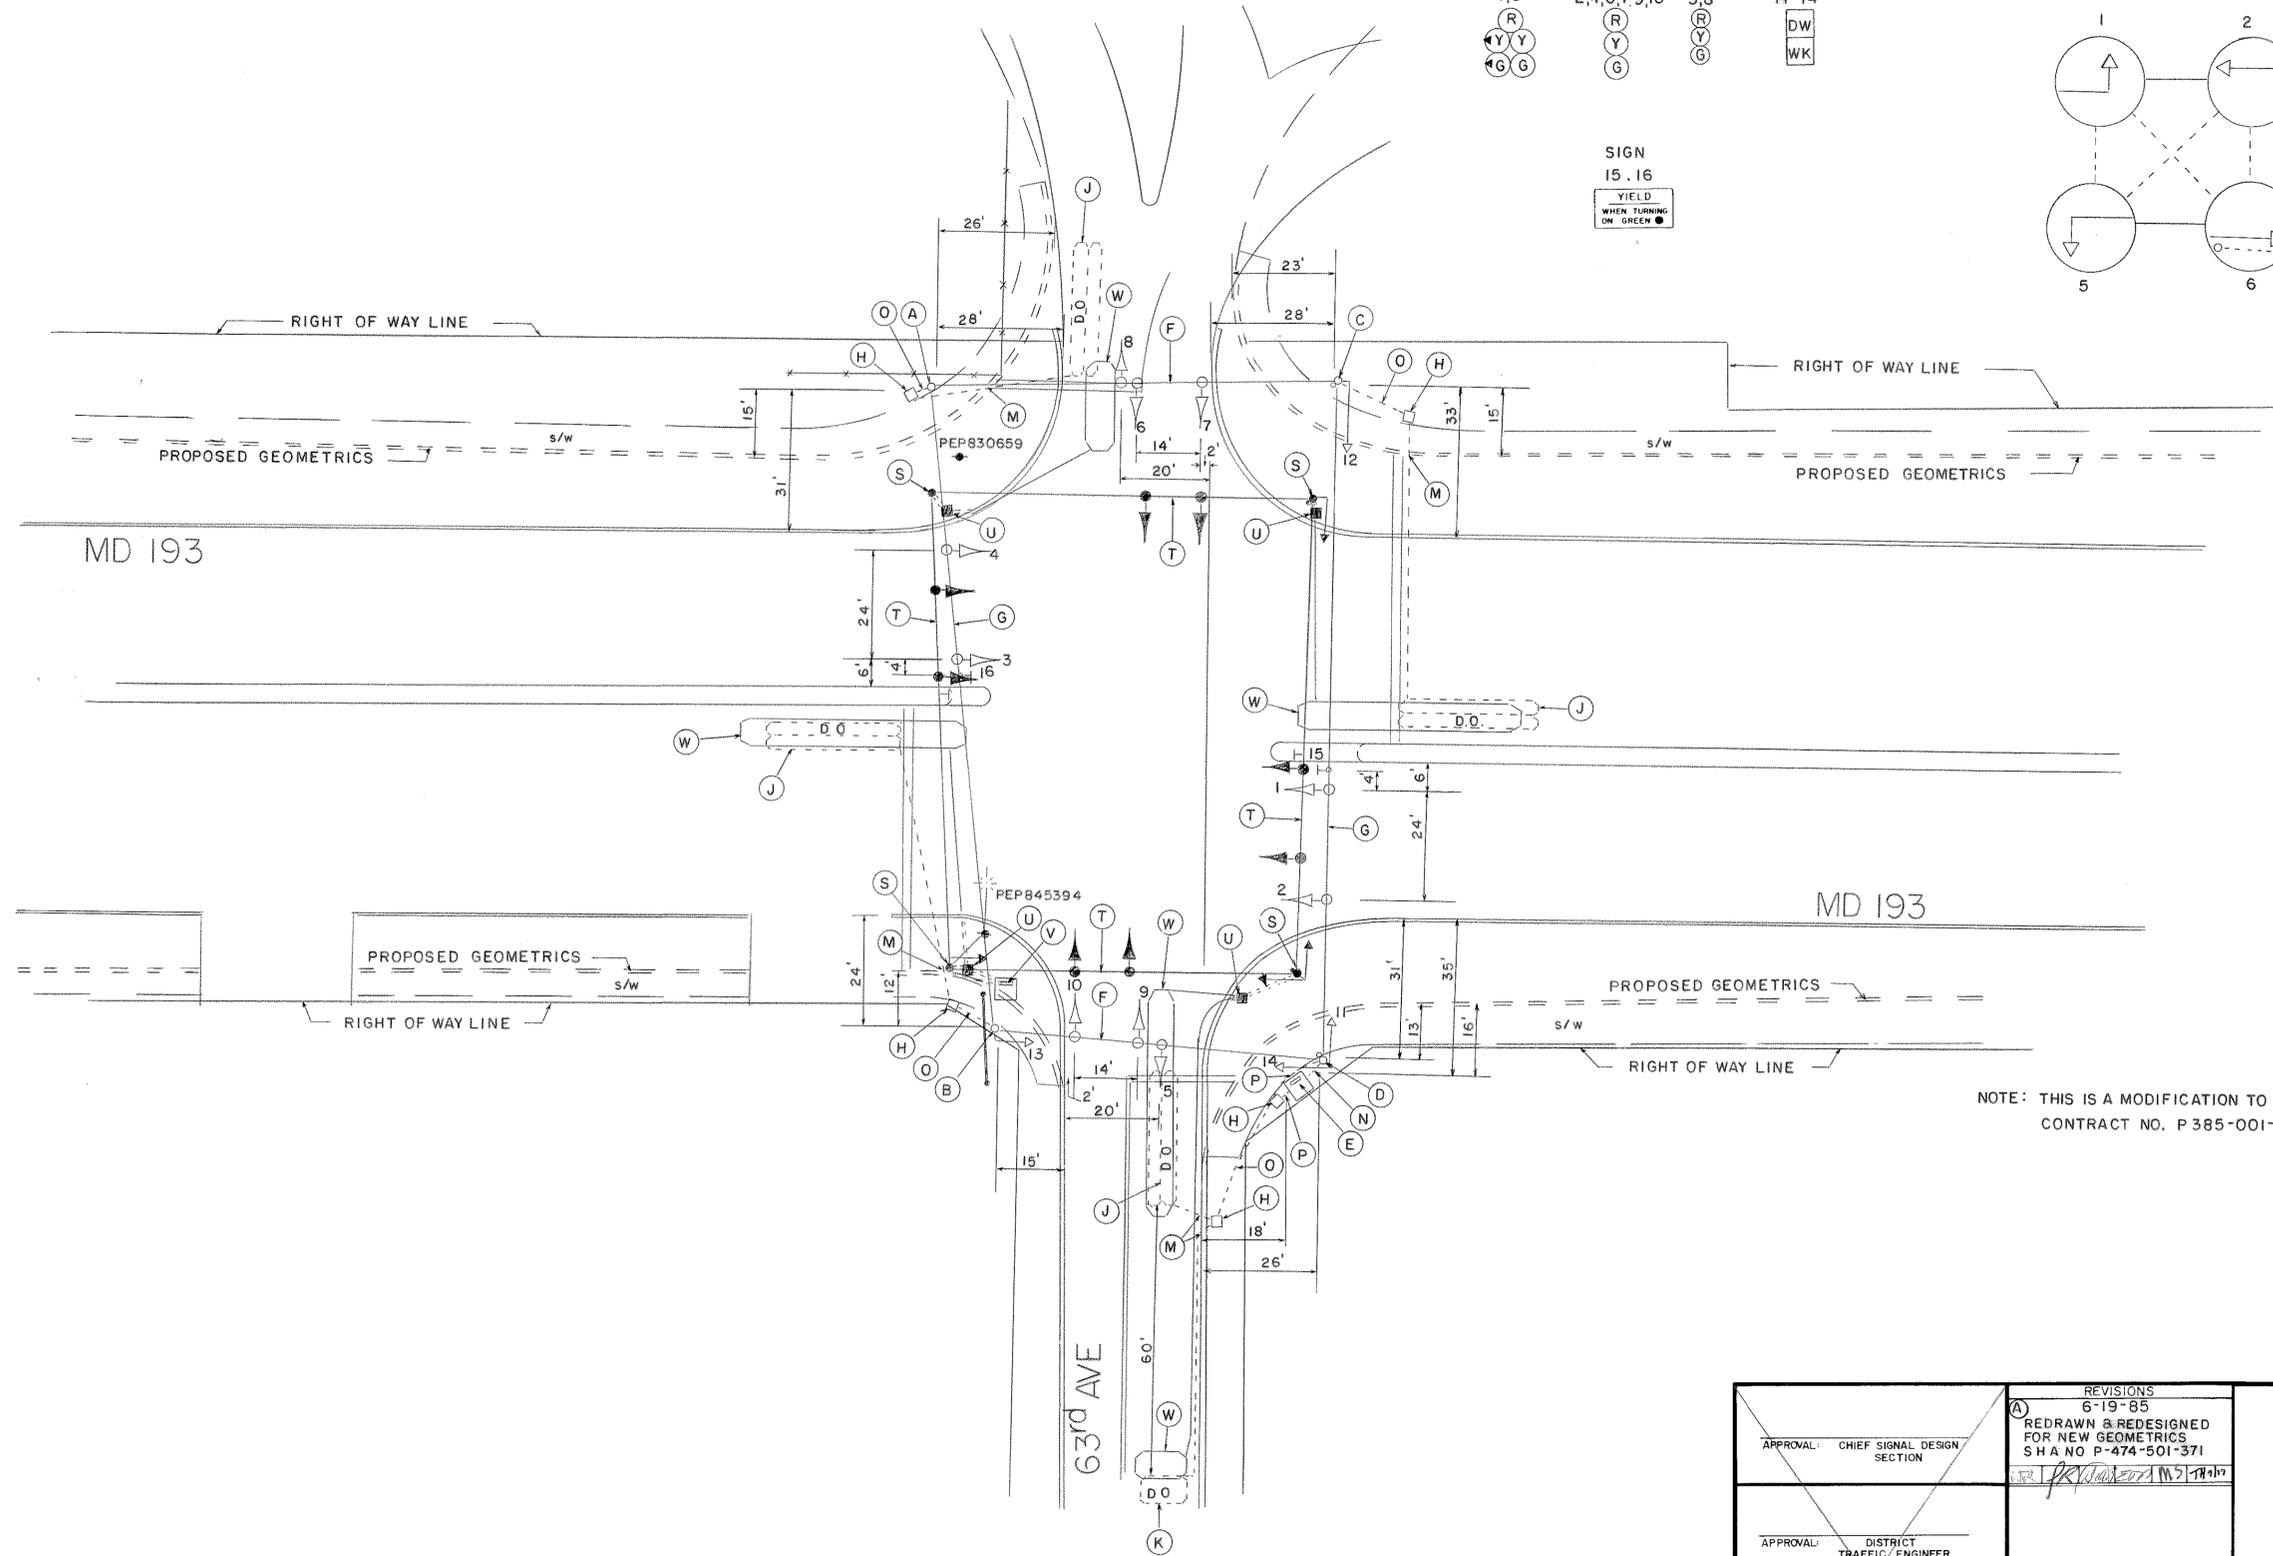

NOTE: THIS IS A MODIFICATION TO THE TRAFFIC SIGNAL ADVERTISED UNDER CONTRACT NO. P 385-001-385

APPROVAL: CHIEF SIGNAL DESIGN SECTION APPROVAL: DISTRICT TRAFFIC ENGINEER APPROVAL: CHIEF - BUREAU OF TRAFFIC ENGINEERING APPROVAL: DEPUTY CHIEF ENGINEER OFFICE OF TRAFFIC	REVISIONS 6-19-85 A REDRAWN & REDESIGNED FOR NEW GEOMETRICS SHA NO P-474-501-371	STATE OF MARYLAND DEPARTMENT OF TRANSPORTATION STATE HIGHWAY ADMINISTRATION BUREAU OF TRAFFIC ENGINEERING OFFICE OF TRAFFIC
	SCALE 1"=20' DATE 2-12-75 CONTRACT NO.	MD 193 & 63rd AVE
	DRAWN BY: H FLOYD COUNTY: PRINCE GEORGES	DESIGNED BY: <i>[Signature]</i> SIGNAL NO.:
	CHECKED BY: <i>[Signature]</i>	DRAWING NO. TS-1279A