

BORDER REV. DATE: 04/27/2012

DRILL HOLES


DRILL HOLES

DRILL HOLES

BY: JSUSERNAMES



MD 650 IS ASSUMED TO RUN IN A NORTHSOUTH DIRECTION

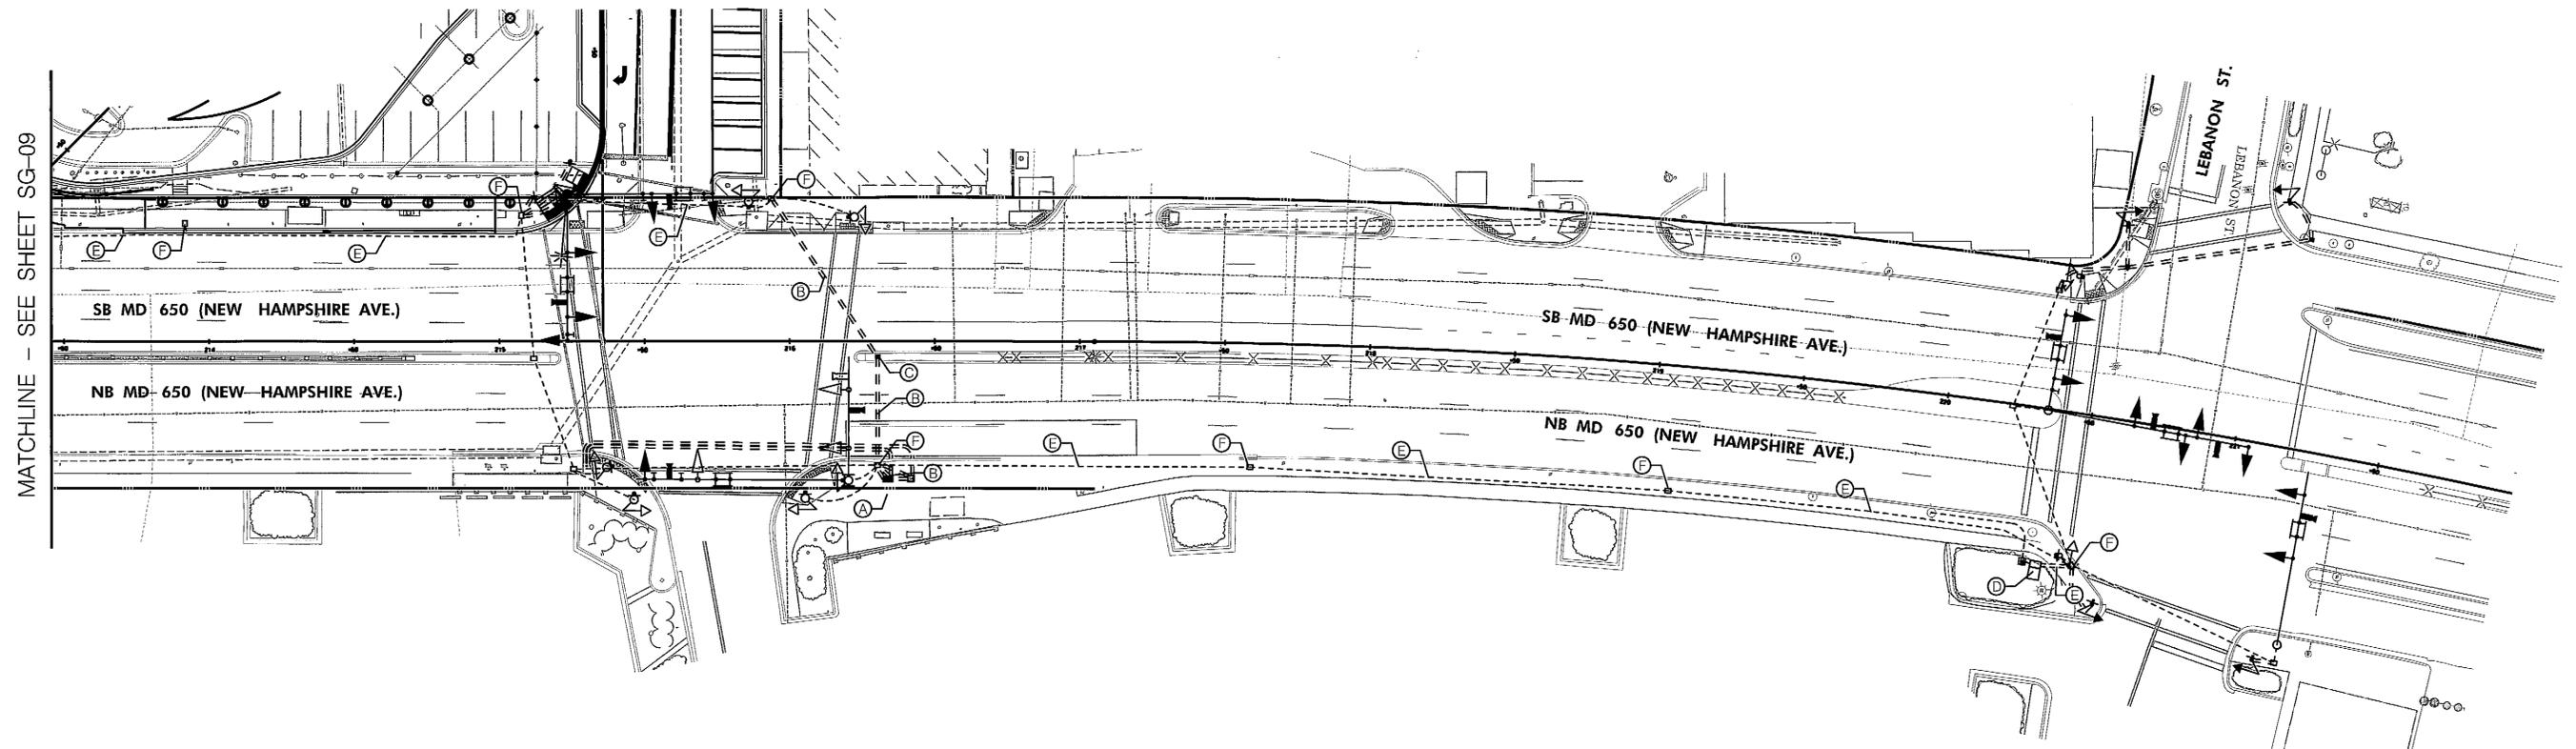

CONSTRUCTION NOTES:

- A. USE PREVIOUSLY INSTALLED BASE MOUNTED CABINET.
- B. USE PREVIOUSLY INSTALLED CONDUIT.
- C. USE PREVIOUSLY INSTALLED HANDHOLE.
- D. USE EXISTING BASE MOUNTED CABINET.
- E. USE EXISTING CONDUIT.
- F. USE EXISTING HANDHOLE.
- G. INSTALL 3 IN. SCHEDULE 80 RIGID PVC ELECTRICAL CONDUIT (TRENCHED).
- H. EXISTING INTERCONNECT CABLE

GENERAL NOTES:

1. THE CONTRACTOR SHALL COMPLETE ALL TRAFFIC SIGNAL CONSTRUCTION PRIOR TO THE INSTALLATION OF NEW INTERCONNECT CABLE.
2. THE MARYLAND STATE HIGHWAY ADMINISTRATION SHALL BE RESPONSIBLE FOR ALL INTERNAL CABINET WIRING.
3. DISCONNECTION OF INTERCONNECT CABLE WITHIN TRAFFIC SIGNAL CABINETS SHALL BE PERFORMED BY SHA FORCES. THE CONTRACTOR SHALL NOTIFY MR. ED RODENHIZER AT 410-787-7650 FORTY-EIGHT (48) HOURS IN ADVANCE PRIOR TO THE INSTALLATION OF INTERCONNECT CABLE.

GEOMETRIC LEGEND	
---	EXISTING
---	PROPOSED

UTILITY LEGEND	
SD	STORM DRAIN
G	GAS MAIN
W	WATER MAIN
S	SEWER MAIN
E	ELECTRIC CABLES
A	AERIAL CABLES
T	TELEPHONE CABLES
F	FIBER-OPTIC

PROFESSIONAL CERTIFICATION
 I hereby certify that these documents were prepared or approved by me, and that I am a duly licensed professional engineer under the laws of the State of Maryland

11019 7/19/2012
 License No. Expiration Date



RJM ENGINEERING, INC.
 CONSULTING ENGINEERS
 ELLICOTT CITY, MARYLAND

REVISIONS	
(B)	SIGNAL MODIFICATIONS FOR NEW GEOMETRICS T-1164-0140 K977 04-2012
(A)	REVISED INTERCONNECT AT SHOPPING CTR 2,3 04-6-83

SHA STATE OF MARYLAND
 DEPARTMENT OF TRANSPORTATION
 STATE HIGHWAY ADMINISTRATION
 OFFICE OF TRAFFIC & SAFETY
 TRAFFIC ENGINEERING DESIGN DIVISION
 LANGLEY PARK TRANSIT CENTER
 MD 193 AND MD 650

INTERCONNECT PLAN	
SCALE 1" = 30'	ADVERTISED DATE APRIL 2012 CONTRACT NO. T-1164-0140
DESIGNED BY P.WESTCOTT	COUNTY PRINCE GEORGE'S
DRAWN BY P.WESTCOTT	LOGMILE
CHECKED BY J.PANTEE	TIMS NO. K977L026
F.A.P. NO. SEE TITLE SHEET	TOD NO.
TS NO. 728B	DRAWING SG-10 OF 11 SHEET NO. 108 OF

PLOTTED: SDATETIMES
FILE: SFILES