

DRILL HOLES

DRILL HOLES

DRILL HOLES

BORDER REV: DATE: 12/20/07

BY: \$USER\$

MD 193 IS ASSUMED TO RUN IN AN EAST/WEST DIRECTION

MD 650 IS ASSUMED TO RUN IN A NORTH/SOUTH DIRECTION

EQUIPMENT LIST 'A'

EQUIPMENT TO BE FURNISHED BY THE SHA.

CATEGORY CODE NO.	QUANTITY	DESCRIPTION
NONE	NONE	NONE

EQUIPMENT LIST 'B'

EQUIPMENT TO BE FURNISHED AND INSTALLED BY THE CONTRACTOR.

CONTRACT NO: T-1164-0140


CATEGORY CODE NO.	QUANTITY	DESCRIPTION
805135	250 LF	3 INCH SCHEDULE 80 RIGID PVC CONDUIT - TRENCHED
822002	1620 LF	12-PAIR COMMUNICATION CABLE, JELLYFILLED (UNDERGROUND)

EQUIPMENT LIST 'C'

EQUIPMENT TO BE REMOVED AND RETURNED TO SHA.

CATEGORY CODE NO.	QUANTITY	DESCRIPTION
NONE	NONE	NONE

ALL REMOVED MATERIALS ARE TO BECOME THE PROPERTY OF THE CONTRACTOR

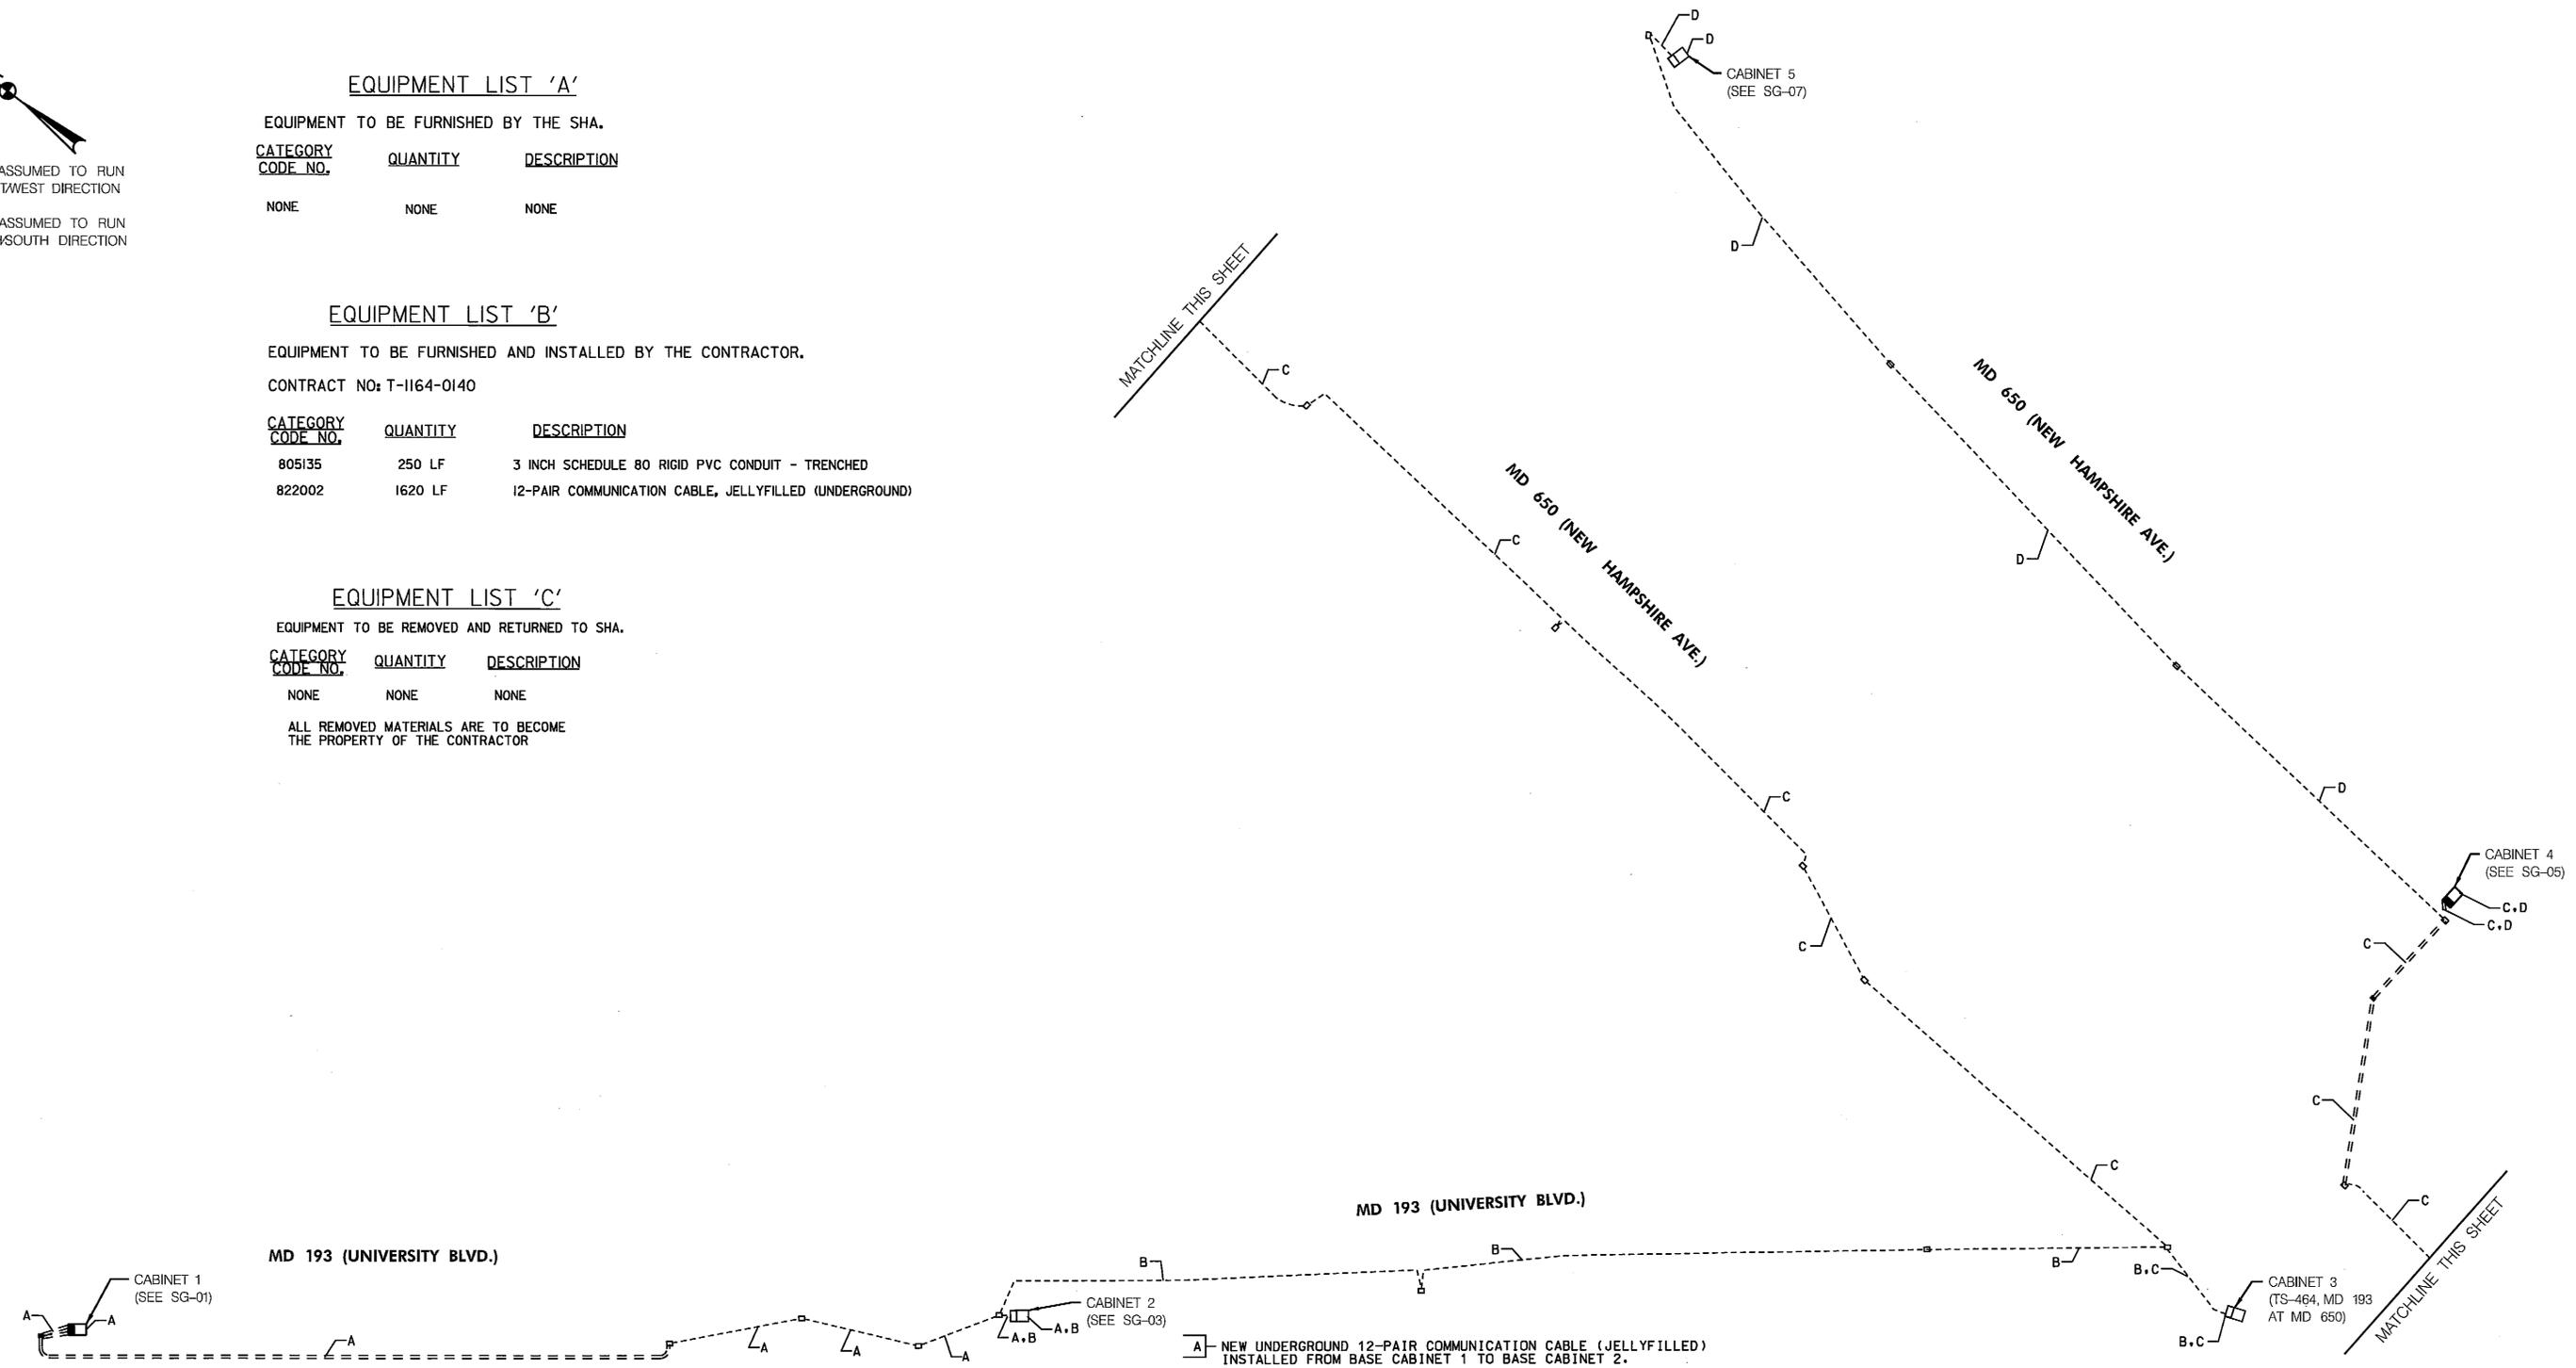

- A- NEW UNDERGROUND 12-PAIR COMMUNICATION CABLE (JELLYFILLED) INSTALLED FROM BASE CABINET 1 TO BASE CABINET 2.
- B- EXISTING UNDERGROUND 12-PAIR COMMUNICATION CABLE FROM BASE CABINET 2 TO BASE CABINET 3.
- C- NEW UNDERGROUND 12-PAIR COMMUNICATION CABLE (JELLYFILLED) INSTALLED FROM BASE CABINET 3 TO BASE CABINET 4.
- D- NEW UNDERGROUND 12-PAIR COMMUNICATION CABLE (JELLYFILLED) INSTALLED FROM BASE CABINET 4 TO BASE CABINET 5.

GENERAL NOTES:

- THE CONTRACTOR SHALL COMPLETE ALL TRAFFIC SIGNAL CONSTRUCTION PRIOR TO THE INSTALLATION OF NEW INTERCONNECT CABLE.
- THE MARYLAND STATE HIGHWAY ADMINISTRATION SHALL BE RESPONSIBLE FOR ALL INTERNAL CABINET WIRING.
- DISCONNECTION OF INTERCONNECT CABLE WITHIN TRAFFIC SIGNAL CABINETS SHALL BE PERFORMED BY SHA FORCES. THE CONTRACTOR SHALL NOTIFY MR. ED RODENHIZER AT 410-787-7650 FORTY-EIGHT (48) HOURS IN ADVANCE PRIOR TO THE INSTALLATION OF INTERCONNECT CABLE.
- THE CONTRACTOR SHALL REMOVE ALL ABANDONED WIRE.

PROFESSIONAL CERTIFICATION

I hereby certify that these documents were prepared or approved by me, and that I am a duly licensed professional engineer under the laws of the State of Maryland

11019 7/19/2012
License No. Expiration Date

RJM ENGINEERING, INC.
CONSULTING ENGINEERS
ELLICOTT CITY, MARYLAND

SHA STATE OF MARYLAND
DEPARTMENT OF TRANSPORTATION
STATE HIGHWAY ADMINISTRATION
OFFICE OF TRAFFIC & SAFETY
TRAFFIC ENGINEERING DESIGN DIVISION
LANGLEY PARK TRANSIT CENTER
MD 193 AND MD 650

INTERCONNECT GENERAL INFORMATION

SCALE: 1" = 30' ADVERTISED DATE: APRIL 2012 CONTRACT NO.: T-1164-0140

DESIGNED BY: P.WESTCOTT COUNTY: PRINCE GEORGE'S
DRAWN BY: P.WESTCOTT LOGMILE:
CHECKED BY: J.PANNEE TMS NO.: K977L026
F.A.P. NO.: SEE TITLE SHEET TOD NO.:

TS NO. 728B DRAWING SG-11 OF 11 SHEET NO. 109 OF

PLOTTED: 8/24/2012 10:58 AM
FILE: SFILES