


F.H.W.A. REGION NO.	STATE	FED. AID PROJ. NO.	SHEET NO.	TOTAL SHEETS
3	MD		3	6

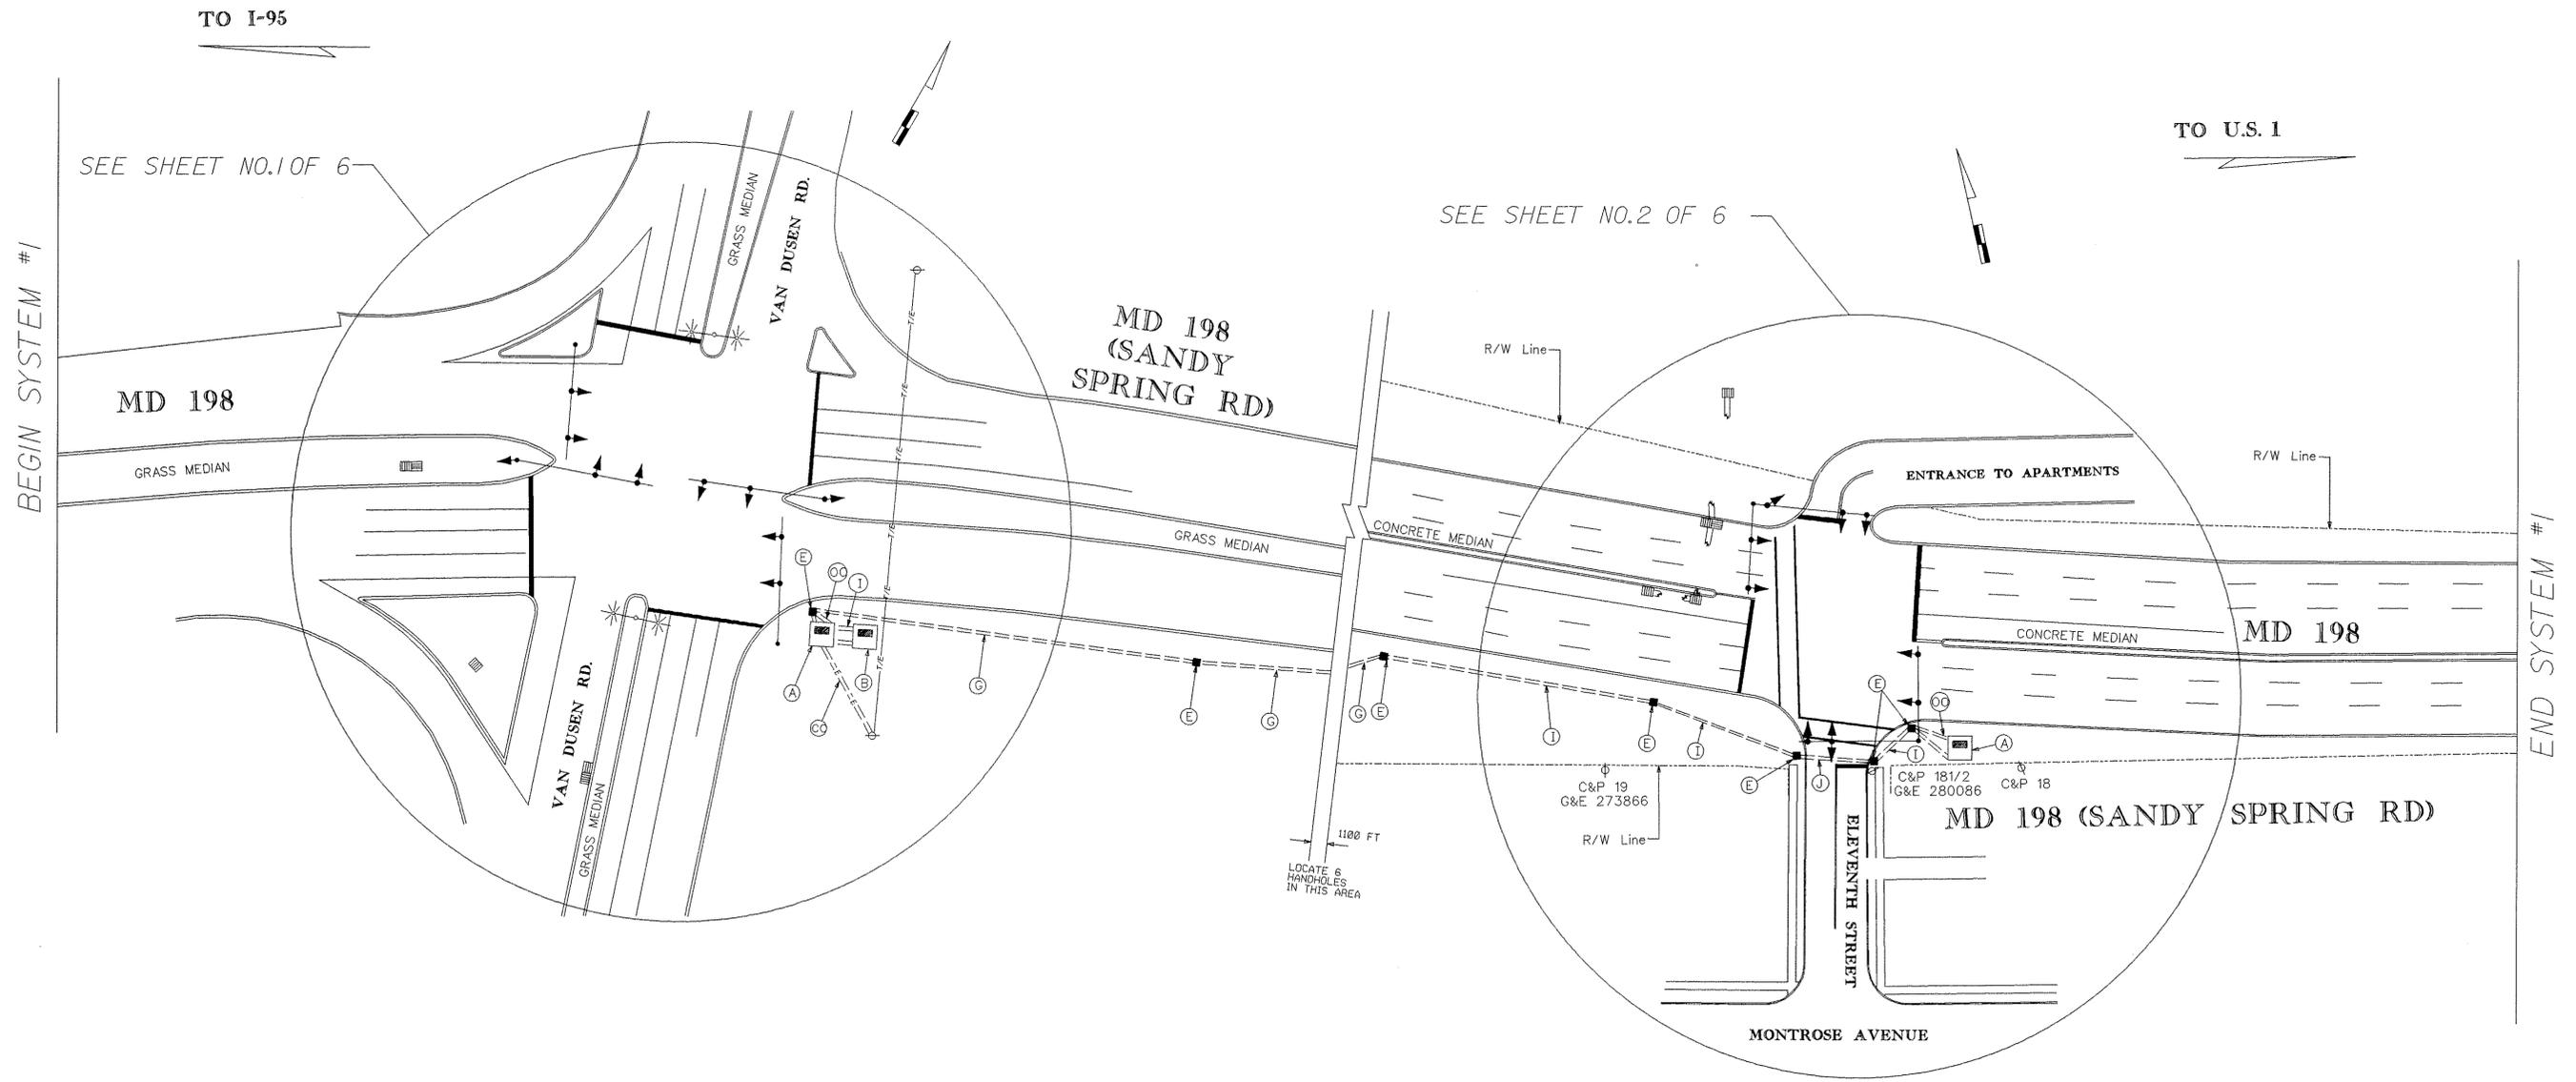

Sverdrup
 CIVIL, INC.
 CONSULTING ENGINEERS
 575 SOUTH CHARLES STREET
 Suite 404
 BALTIMORE, MARYLAND 21201
 Tel. (410) 837-5840

LEGEND OF UNDERGROUND AND OVERHEAD UTILITIES

AERIAL CABLE	---	A	---	A
ELECTRIC	---	E	---	E
TELEPHONE	---	T	---	T
GAS	---	G	---	G
SEWER	---	S	---	S
WATER	---	W	---	W
CABLE TV	---	TV	---	TV

REVISIONS	APPROVALS
	<i>[Signature]</i> CHIEF, DESIGN SECTION
	ASST. DISTRICT ENGINEER, TRAFFIC
	<i>[Signature]</i> CHIEF, TRAFFIC ENGINEERING DESIGN DIVISION
	DIRECTOR, TRAFFIC & SAFETY

MARYLAND DOT - STATE HIGHWAY ADMINISTRATION
 Office of Traffic & Safety
 TRAFFIC ENGINEERING DESIGN DIVISION
 INTERCONNECTION PLAN FOR

MD 198 FROM VAN DUSEN ROAD TO ELEVENTH STREET. DATE: JUNE 1996
 REVISED: 7/96

DRAWN BY: S.A.	F.A.P. NO. CM-STP-000S(502)E	PLAN SHEET NO.:	SHEET NO.
CHECK BY: R.D.	S.H.A. NO. AW113A59/859	TS-	3 OF 6
SCALE: NOT TO SCALE	COUNTY: PRINCE GEORGE'S		