
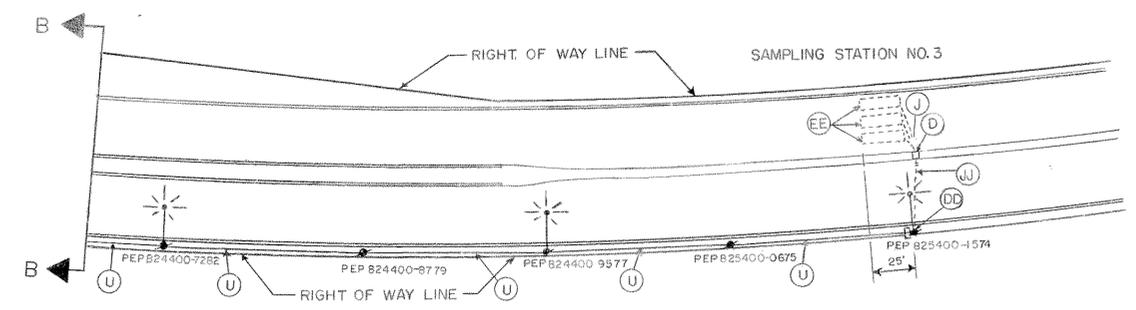


FED. ROAD DIV. NO.	STATE	FED. AID PROJ. NO.	SHEET NO.	TOTAL SHEETS
3	MD.	T-8006 (24)	3	11

NOTE 1 FOR CONSTRUCTION DETAILS SEE PAGES 34 & 35 OF THE PROPOSAL BOOK

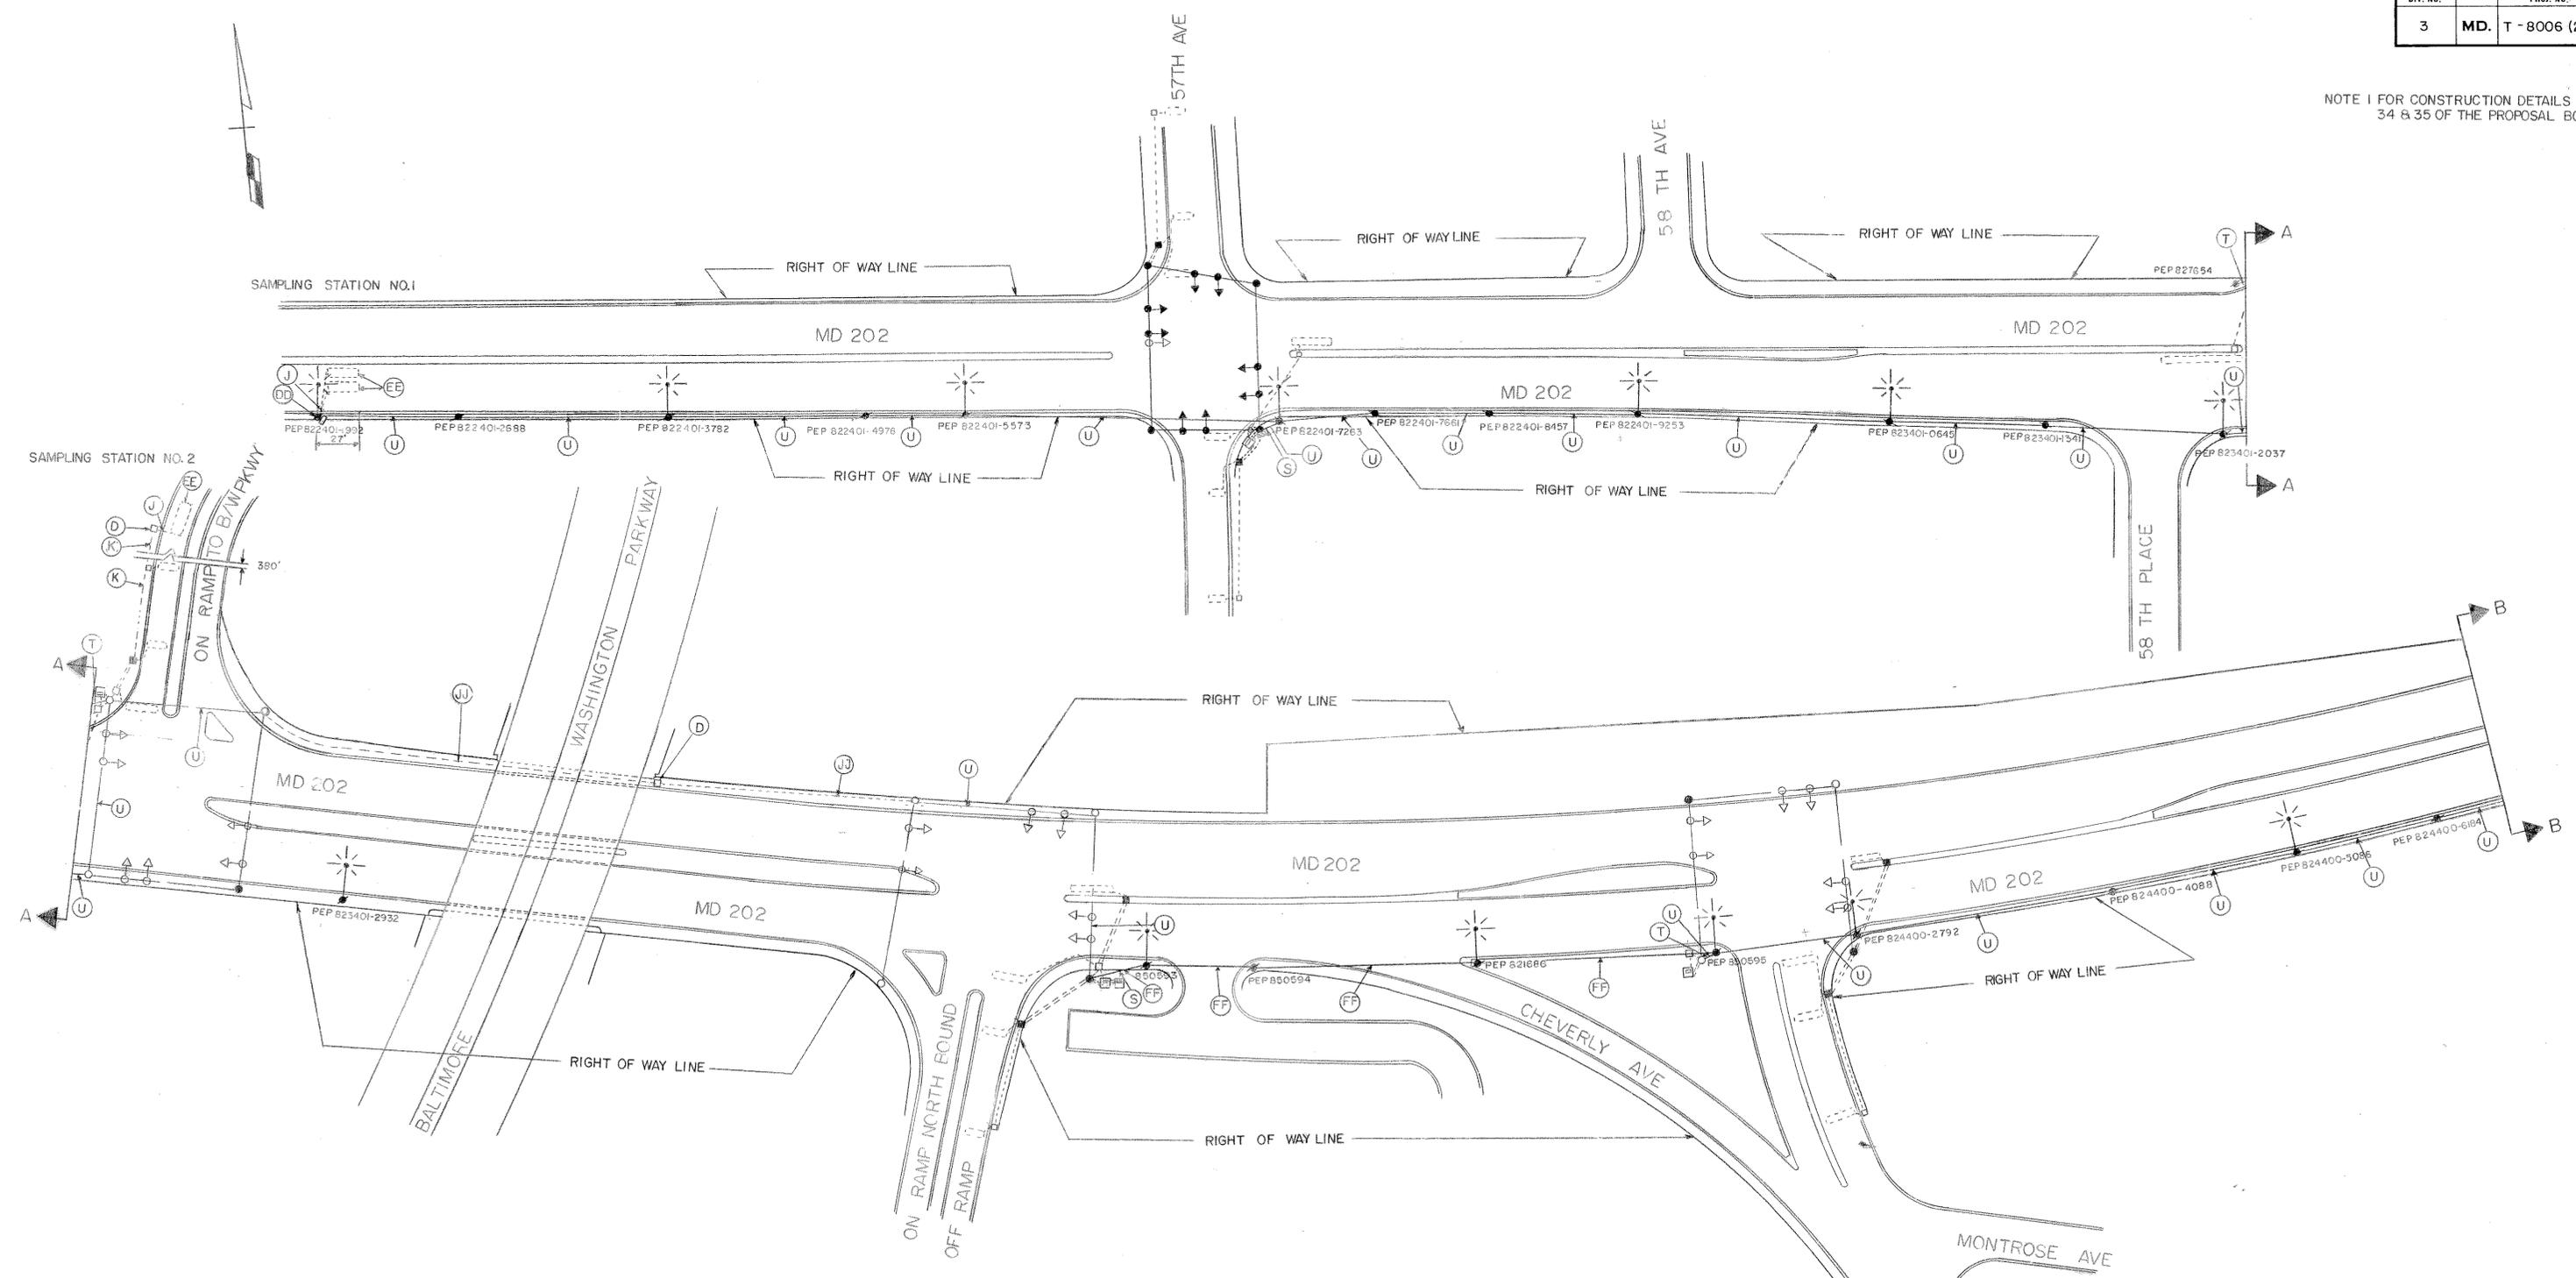

REVISIONS	STATE OF MARYLAND DEPARTMENT OF TRANSPORTATION STATE HIGHWAY ADMINISTRATION BUREAU OF TRAFFIC ENGINEERING		
	MD 202 INTERCONNECT FROM 57 TH AVE TO CHEVERLY PRINCE GEORGES COUNTY FAP NO T-8006(24)		
	SCALE 1"=50'	DATE 1-24-73	CONTRACT P-368 - 385
	DESIGNED BY DRAWN BY MATTHAI CHECKED BY		
			DRAWING NO. TS 844