


NOTE: REFER TO TRAFFIC SIGNAL PLAN OF PREVIOUS PHASE (SP-8) FOR NEMA PHASING.

TO FORT WASHINGTON

TO WASHINGTON D.C.

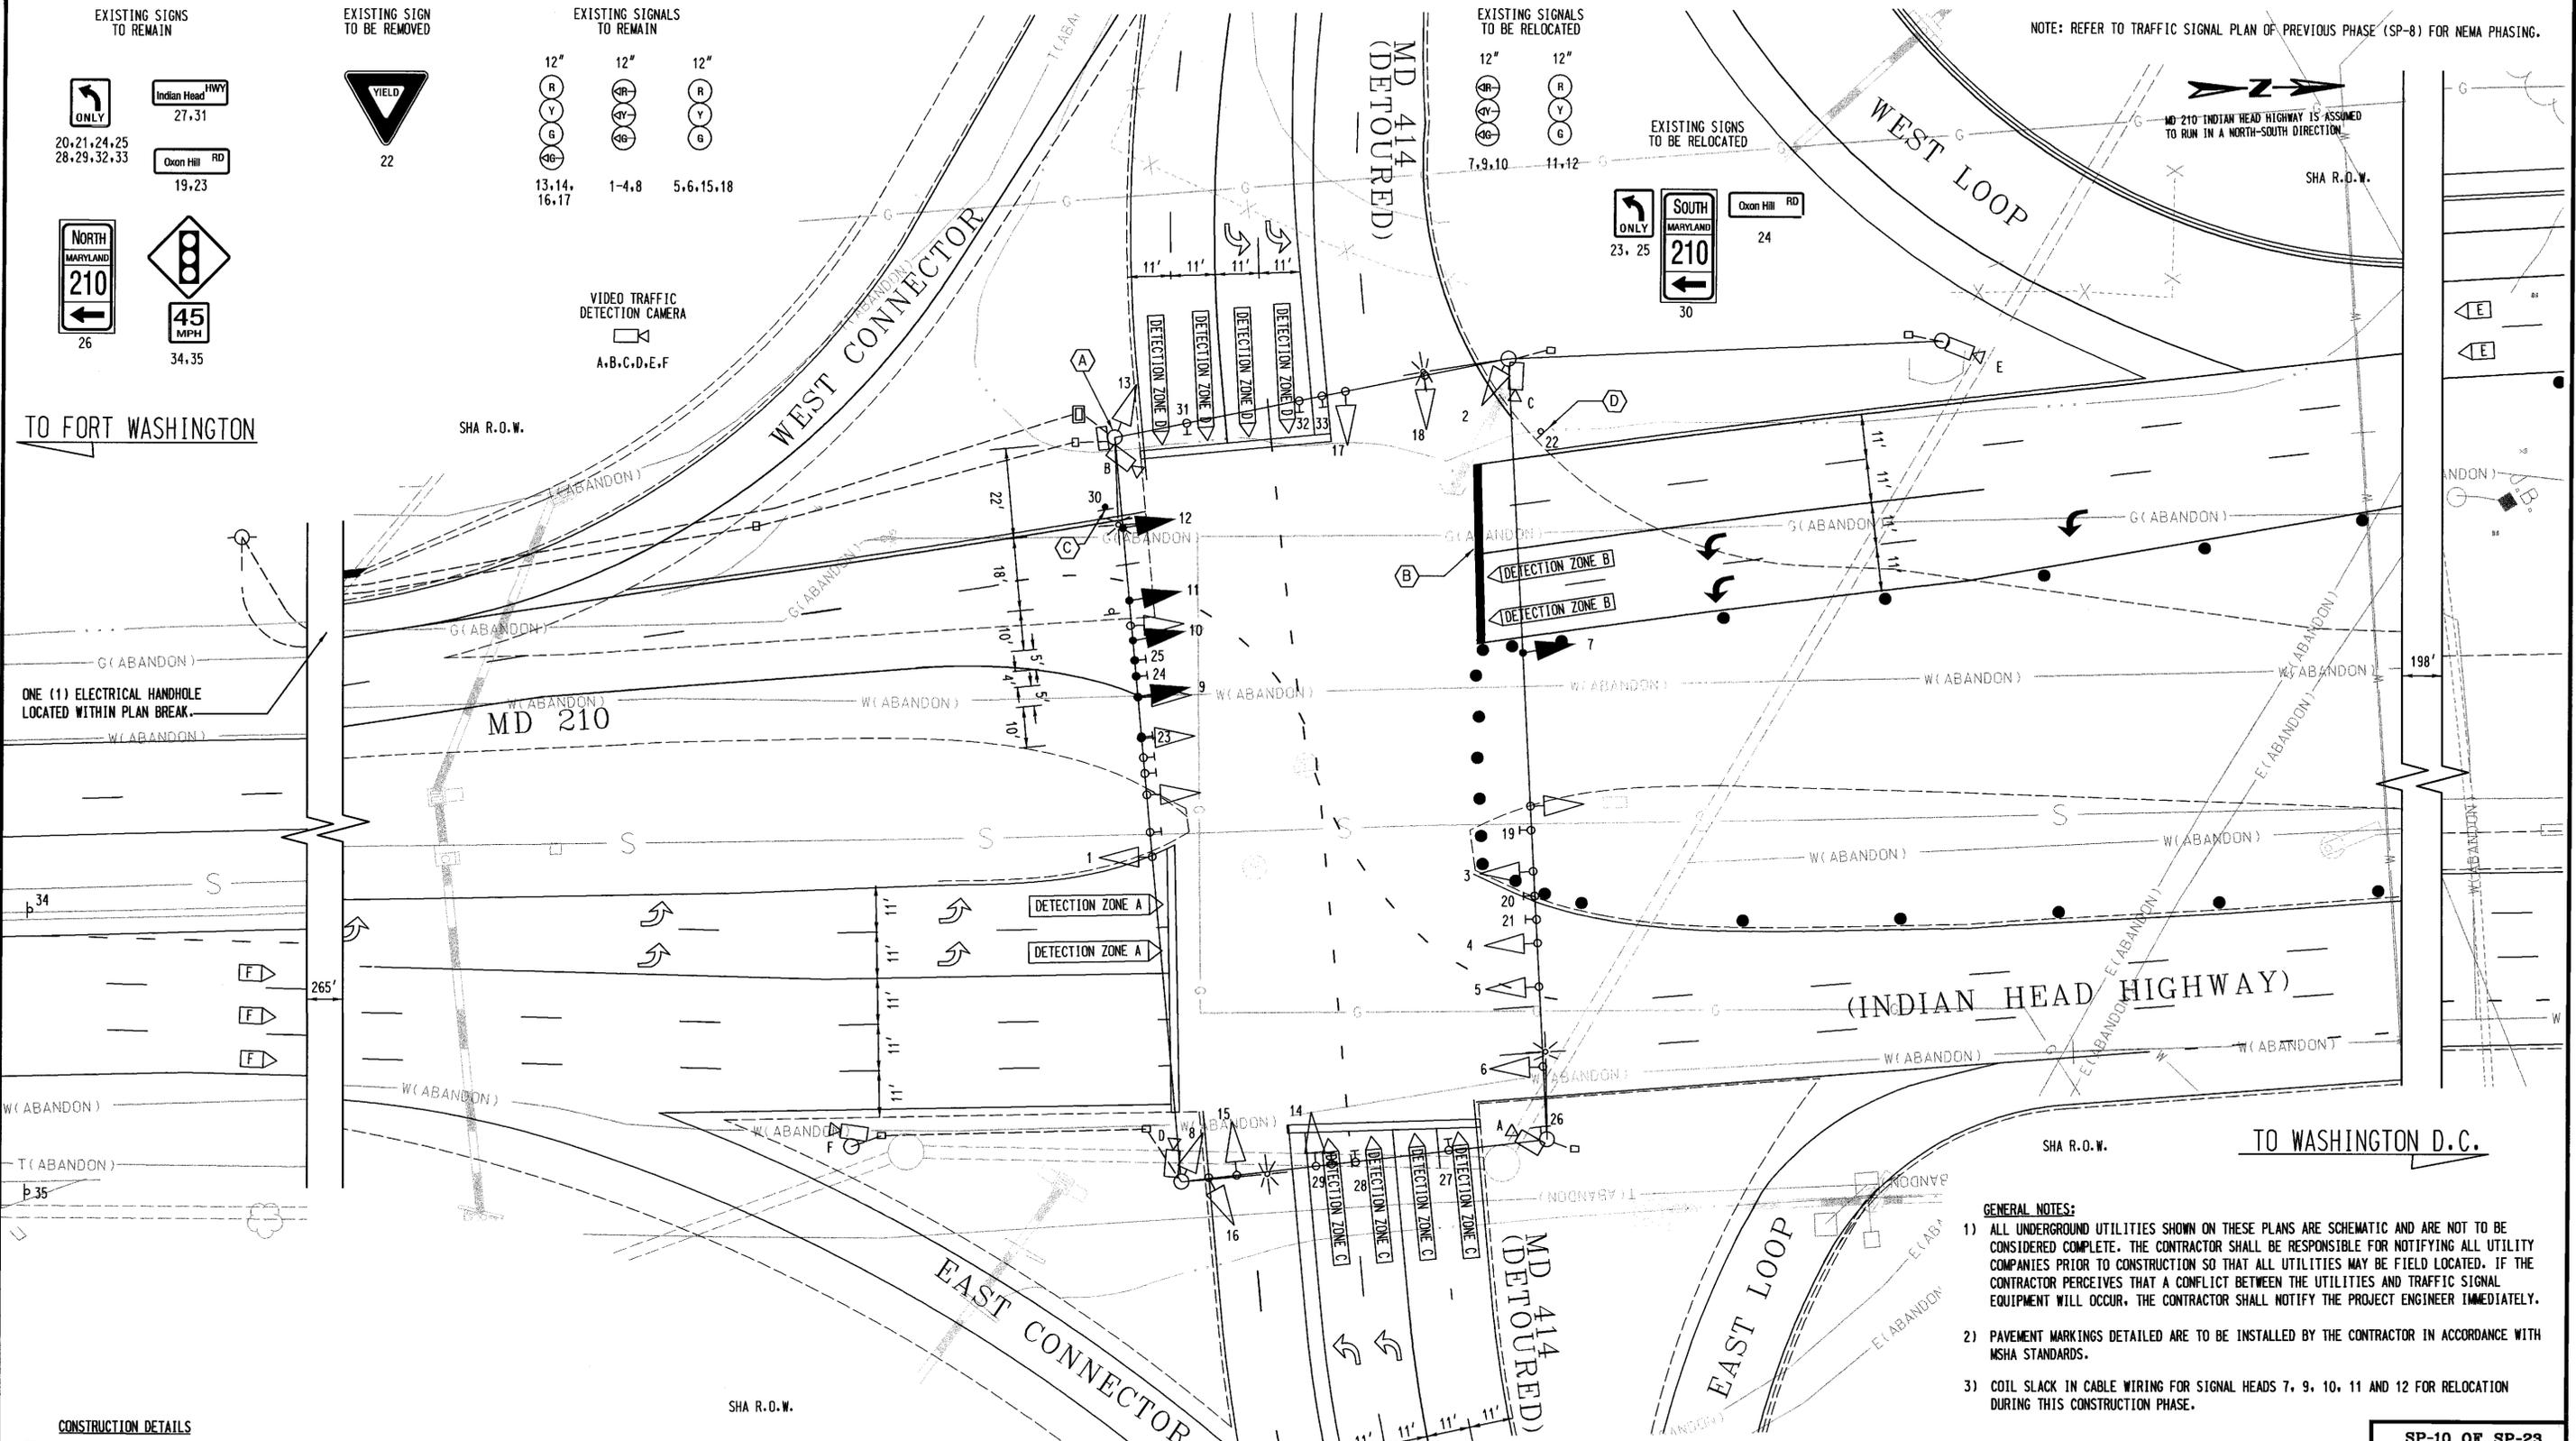

ONE (1) ELECTRICAL HANDHOLE LOCATED WITHIN PLAN BREAK.

- GENERAL NOTES:**
- 1) ALL UNDERGROUND UTILITIES SHOWN ON THESE PLANS ARE SCHEMATIC AND ARE NOT TO BE CONSIDERED COMPLETE. THE CONTRACTOR SHALL BE RESPONSIBLE FOR NOTIFYING ALL UTILITY COMPANIES PRIOR TO CONSTRUCTION SO THAT ALL UTILITIES MAY BE FIELD LOCATED. IF THE CONTRACTOR PERCEIVES THAT A CONFLICT BETWEEN THE UTILITIES AND TRAFFIC SIGNAL EQUIPMENT WILL OCCUR, THE CONTRACTOR SHALL NOTIFY THE PROJECT ENGINEER IMMEDIATELY.
  - 2) PAVEMENT MARKINGS DETAILED ARE TO BE INSTALLED BY THE CONTRACTOR IN ACCORDANCE WITH MSHA STANDARDS.
  - 3) COIL SLACK IN CABLE WIRING FOR SIGNAL HEADS 7, 9, 10, 11 AND 12 FOR RELOCATION DURING THIS CONSTRUCTION PHASE.

- CONSTRUCTION DETAILS**
- MAINTAIN EXISTING STRAIN POLE. RELOCATE SIGNAL HEADS AND SIGNS AS SHOWN.
  - INSTALL 24-INCH HEAT APPLIED WHITE PERMANENT PREFORMED THERMOPLASTIC PAVEMENT MARKING FOR STOP LINE.
  - INSTALL RELOCATED SIGN.
  - REMOVE EXISTING GROUND MOUNTED SIGN

**UTILITY LEGEND**

G	GAS MAIN
W	WATER MAIN
S	SEWER MAIN
E	ELECTRIC CABLES
A	AERIAL CABLES
T	TELEPHONE CABLES
L(3)	LEVEL 3 FD CABLES
FD	FIBER OPTIC CABLES

**KCI TECHNOLOGIES**  
ENGINEERS PLANNERS SCIENTISTS CONSTRUCTION MANAGERS  
10 NORTH PARK DRIVE  
HUNT VALLEY, MARYLAND 21030-1888  
(410) 316-7800

REVISIONS	APPROVALS
ADDENDUM NO. 4 MARCH 10, 2005 SHEET REPLACED	<i>M. Pierre</i> TEAM LEADER, TRAFFIC ENGINEERING DESIGN DIVISION
	ASST. CHIEF TRAFFIC ENGINEERING DESIGN DIVISION
	CHIEF TRAFFIC ENGINEERING DESIGN DIVISION
	<i>J. Lawrence</i> DIRECTOR, OFFICE OF TRAFFIC & SAFETY

**MARYLAND DOT - STATE HIGHWAY ADMINISTRATION**  
*Office of Traffic & Safety*  
**TRAFFIC ENGINEERING DESIGN DIVISION**

**TEMPORARY TRAFFIC SIGNAL PLAN (STAGE IV)**  
**MD 210 INDIAN HEAD HIGHWAY AT MD 414 OXON HILL ROAD (DETOURED)**

DRAWN BY: M. PIERRE	F.A.P. NO. SEF TITLE SHEET	TS NO. 67H-P4
CHECKED BY: J. LAWRENCE	S.H.A. NO. PG5075173	T.I.M.S. NO. E149
SCALE: 1"=20'	COUNTY: PRINCE GEORGE'S	SHEET NO. 290 OF 402
DATE: 12-7-04	LOG MILE: 16021012.95	

PLOTTED: 08:42 AM on Monday, February 14, 2005  
 BY: McSandy Pierre Division: Transportation  
 FILE: m1935338145.ctb