


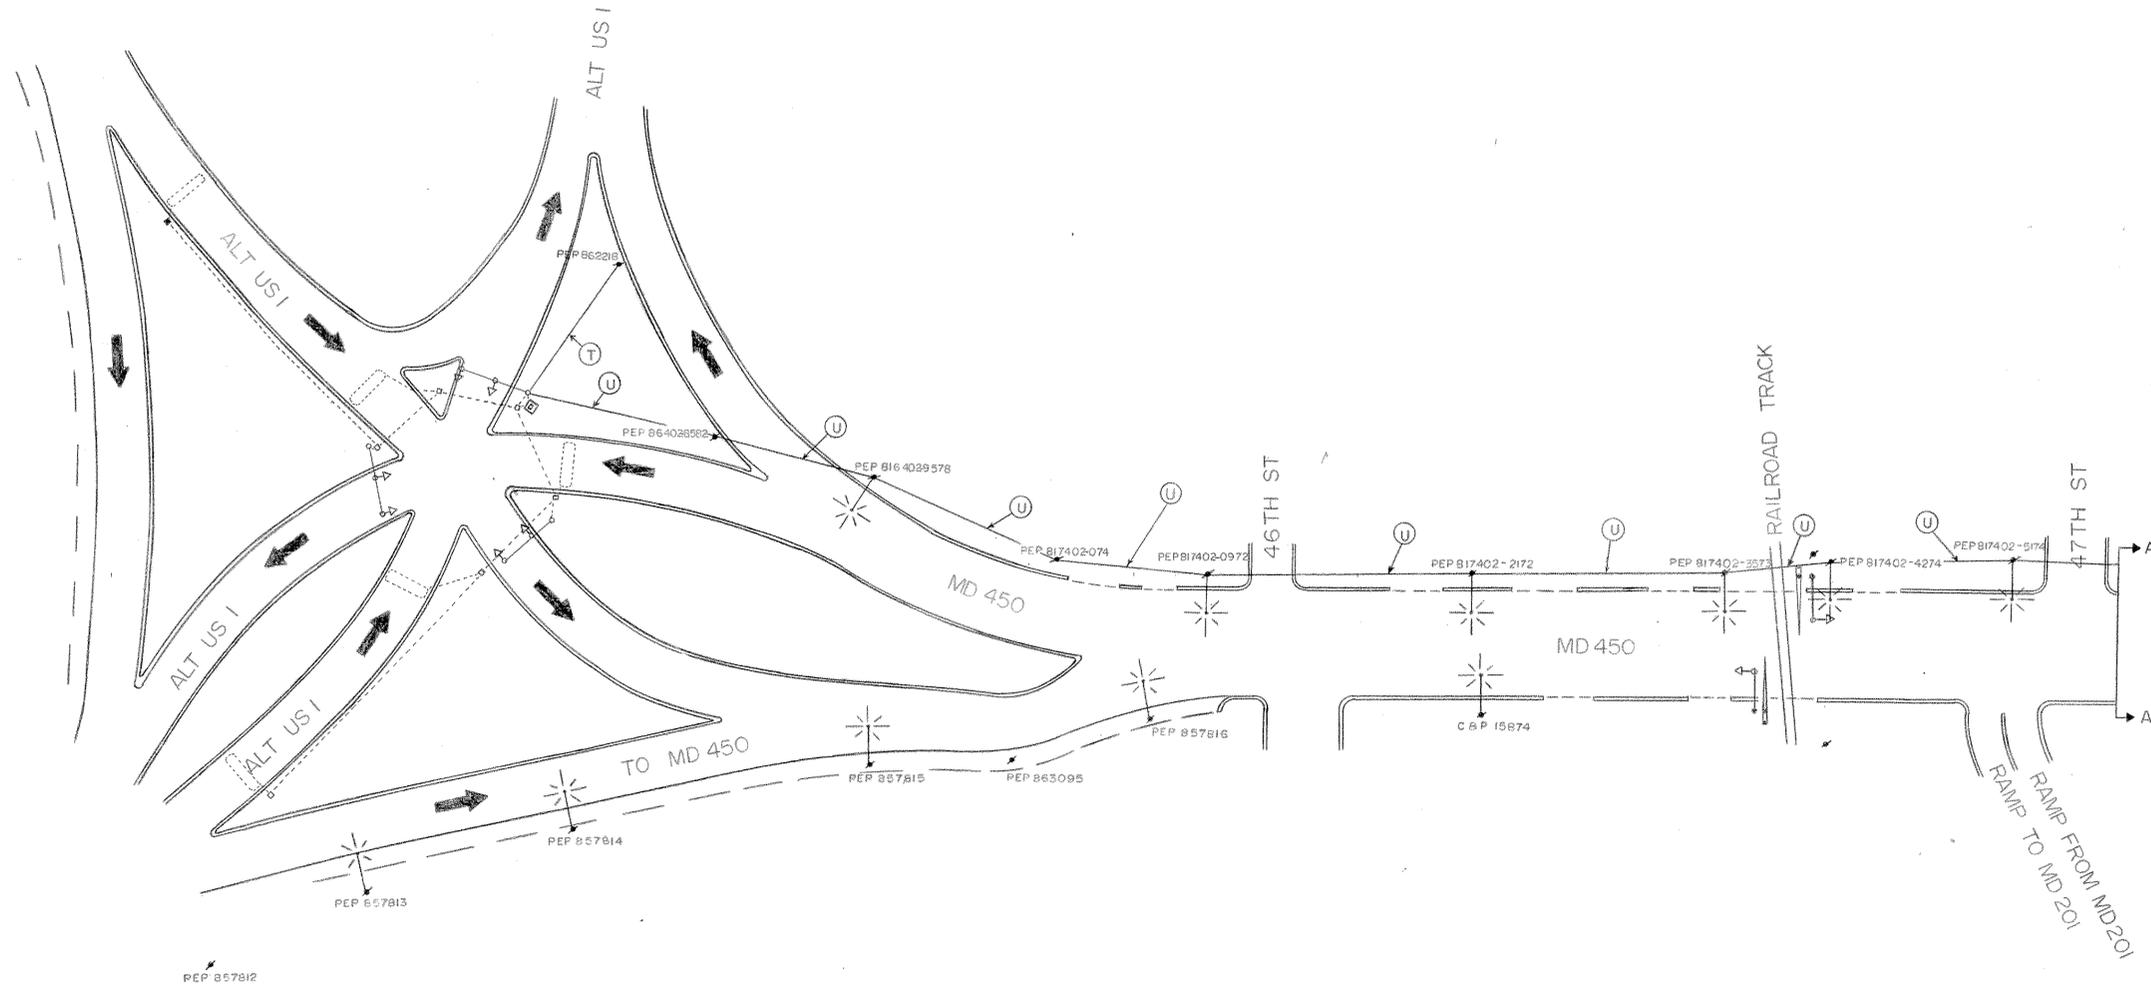

NOTE 1. FOR CONSTRUCTION DETAILS SEE PAGES 35-37 OF PROPOSAL BOOK.



NOTES

- (T) PROPOSED FEED (OVERHEAD)
- (U) PROPOSED INTERCONNECT (OVERHEAD)

APPROVAL: REGIONAL TRAFFIC ENGINEER	
APPROVAL: CHIEF-BUREAU OF TRAFFIC ENGINEERING	
APPROVAL: ASST. CHIEF ENGINEER TRAFFIC	
REVISIONS	

STATE OF MARYLAND
DEPARTMENT OF TRANSPORTATION
STATE HIGHWAY ADMINISTRATION

TRAFFIC DIVISION - BUREAU OF TRAFFIC ENGINEERING

**INTERCONNECT FOR MD 450
(BLADENSBURG)**

FAP NO. T-8006 (23)

SCALE 1" = 50' DATE 8-6-73 CONTRACT NO. P-367-385

DRAWN BY: H. KILIAN COUNTY: PRINCE GEORGE'S

DESIGNED BY: _____ SIGNAL NO.: _____

CHECKED BY: _____ DRAWING NO. **TS-544**