


NOTE
 (1) FOR CONSTRUCTION DETAILS SEE PAGES 34 - 37 OF THE PROPOSAL BOOK

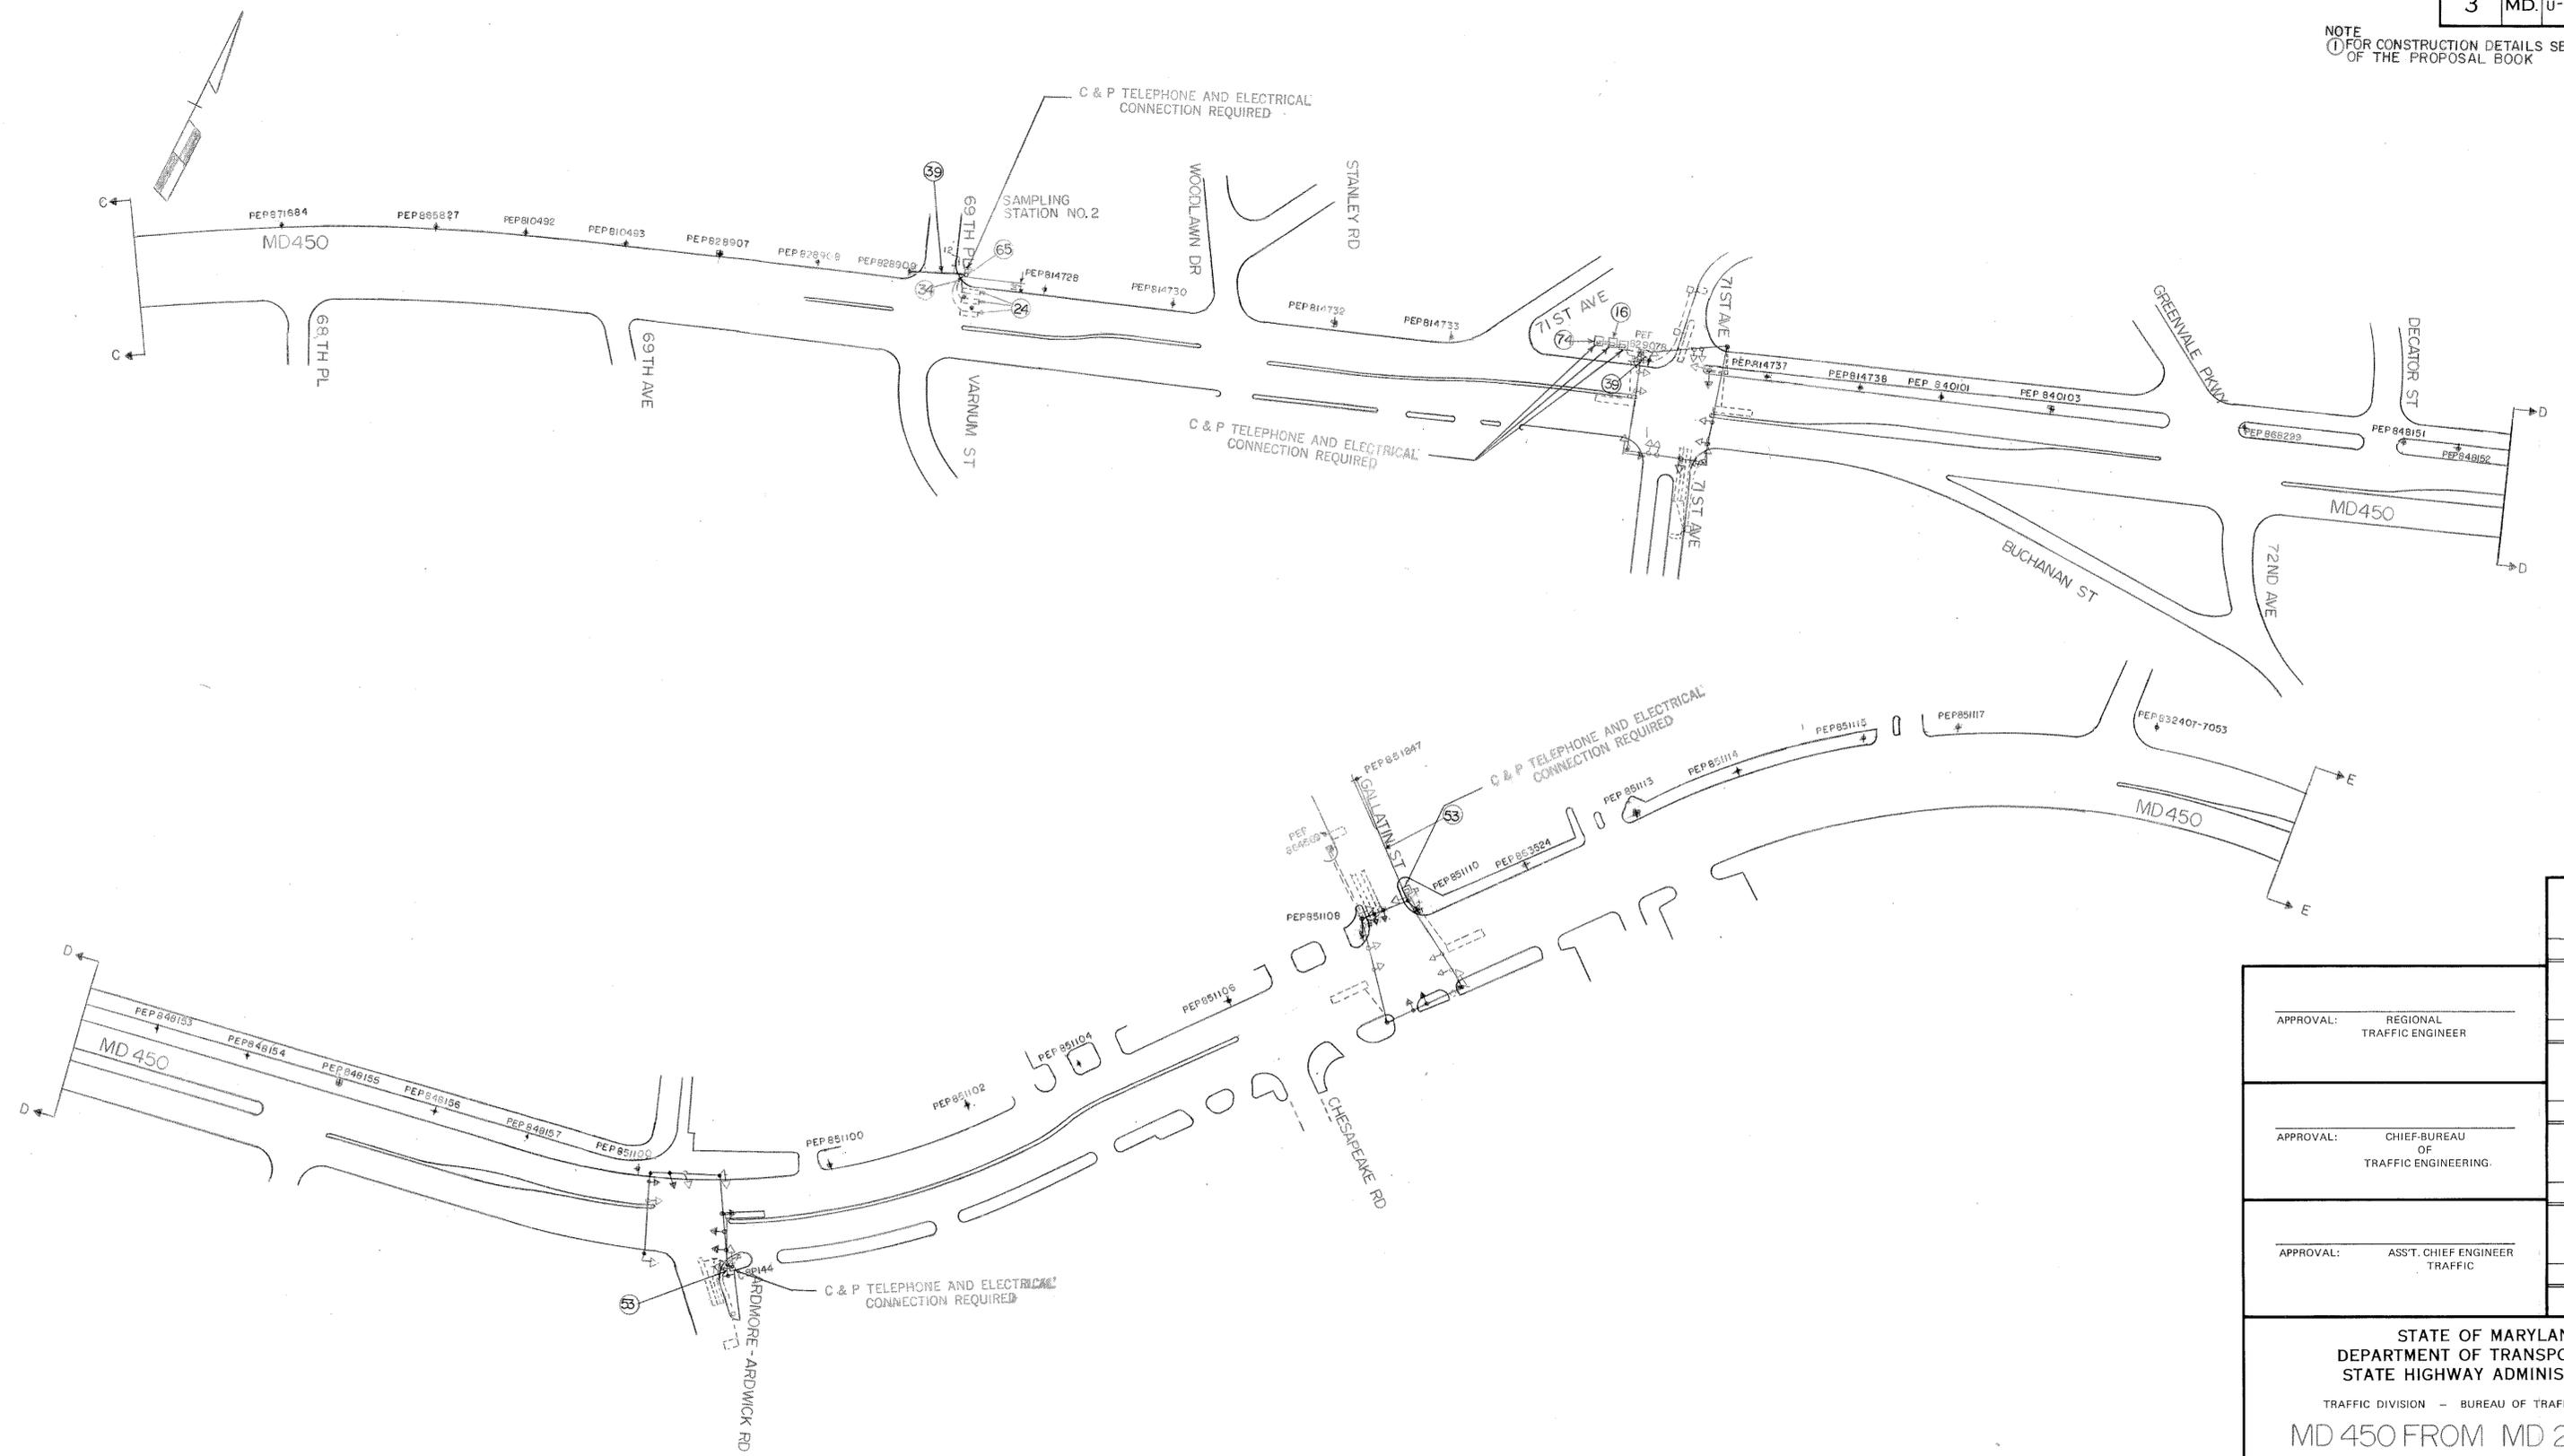

APPROVAL: _____ REGIONAL TRAFFIC ENGINEER	
APPROVAL: _____ CHIEF-BUREAU OF TRAFFIC ENGINEERING	
APPROVAL: _____ ASS'T. CHIEF ENGINEER TRAFFIC	
	REVISIONS

STATE OF MARYLAND
 DEPARTMENT OF TRANSPORTATION
 STATE HIGHWAY ADMINISTRATION

TRAFFIC DIVISION - BUREAU OF TRAFFIC ENGINEERING

MD 450 FROM MD 202 TO PRINCESS GARDEN PKWY

SHEET 4 OF 28

SCALE: 1"=100'	DATE: 10-11-73	CONTRACT NO. P-420-000-385
DRAWN BY: HK BR BT		FAP NO U-931-1 (2)
DESIGNED BY: Robert W. Tyan		COUNTY: PRINCE GEORGES
CHECKED BY: _____	SIGNAL NO.: _____	
		DRAWING NO. TS-1054XIA