


NOTE  
1 FOR S.H.A. RIGHT OF WAY SEE PLAT NOS 14134 & 14135

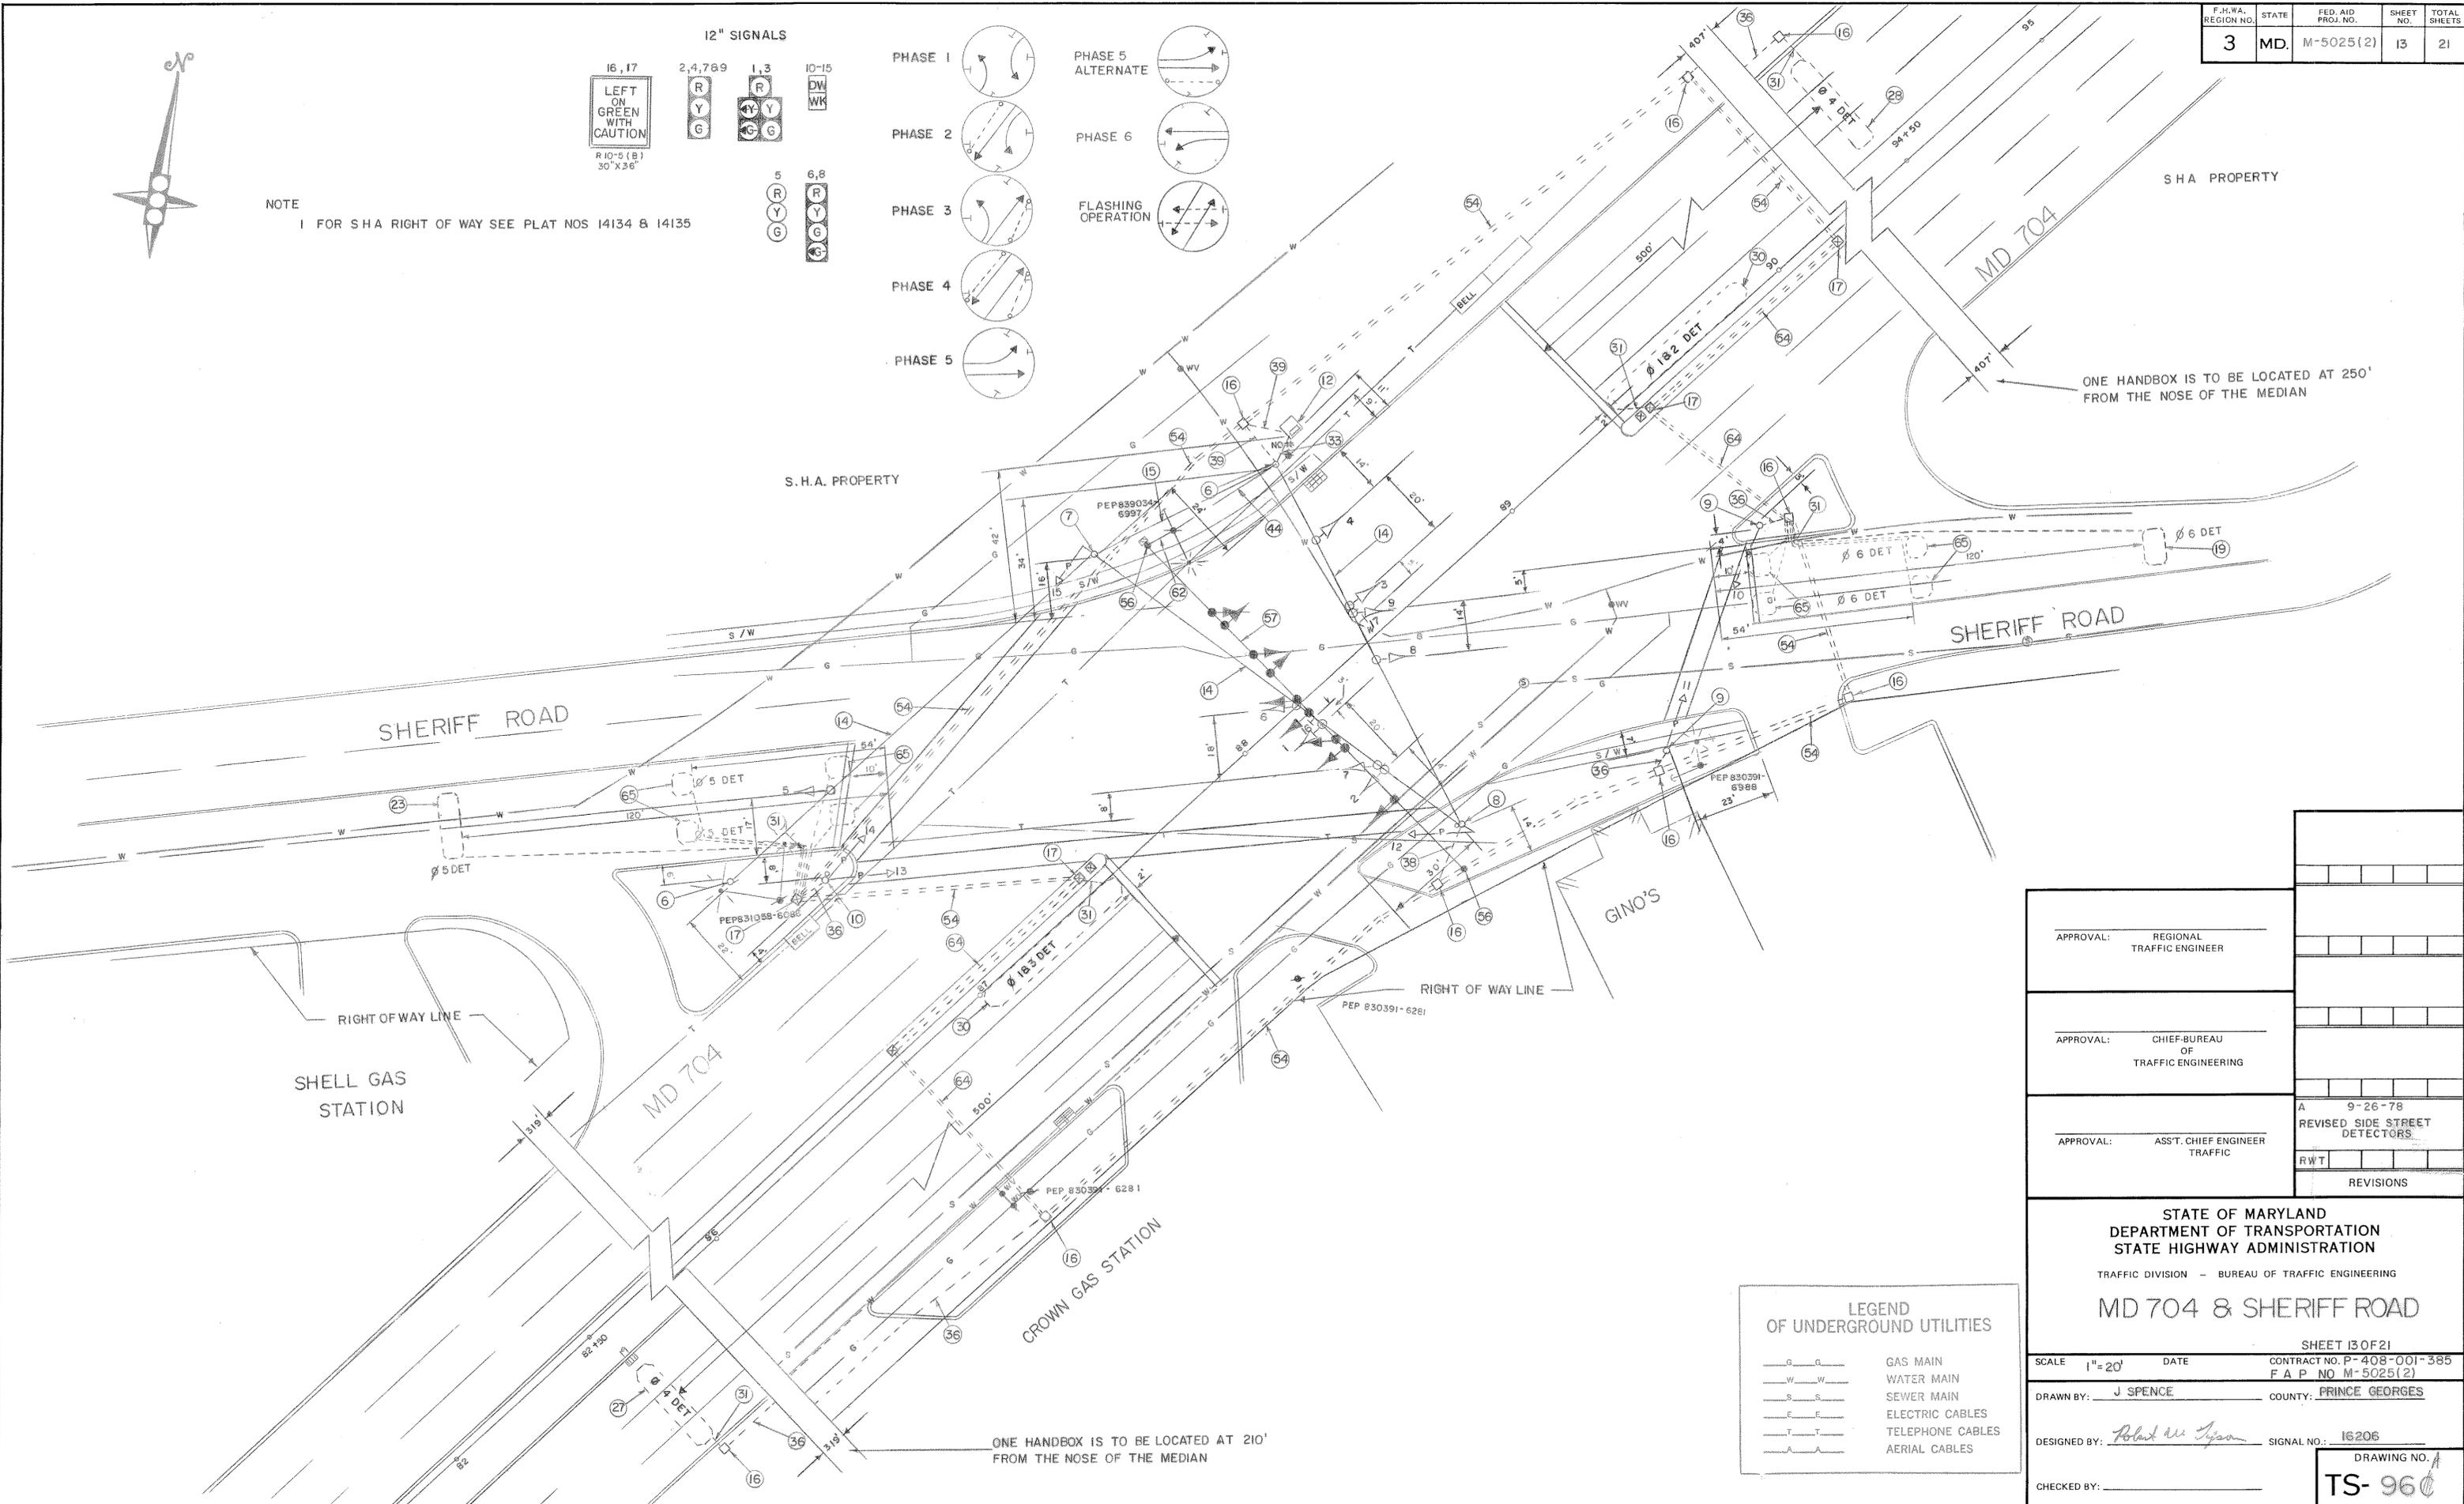

ONE HANDBOX IS TO BE LOCATED AT 250' FROM THE NOSE OF THE MEDIAN

ONE HANDBOX IS TO BE LOCATED AT 210' FROM THE NOSE OF THE MEDIAN

APPROVAL:	REGIONAL TRAFFIC ENGINEER
APPROVAL:	CHIEF-BUREAU OF TRAFFIC ENGINEERING
APPROVAL:	ASST. CHIEF ENGINEER TRAFFIC
A 9-26-78 REVISED SIDE STREET DETECTORS	
REVISIONS	

STATE OF MARYLAND  
DEPARTMENT OF TRANSPORTATION  
STATE HIGHWAY ADMINISTRATION  
TRAFFIC DIVISION - BUREAU OF TRAFFIC ENGINEERING  
**MD 704 & SHERIFF ROAD**  
SHEET 13 OF 21

**LEGEND OF UNDERGROUND UTILITIES**

— G — G —	GAS MAIN
— W — W —	WATER MAIN
— S — S —	SEWER MAIN
— E — E —	ELECTRIC CABLES
— T — T —	TELEPHONE CABLES
— A — A —	AERIAL CABLES

SCALE	1" = 20'	DATE		CONTRACT NO.	P-408-001-385
DRAWN BY:	J SPENCE	COUNTY:	PRINCE GEORGES	F A P NO	M-5025(2)
DESIGNED BY:	<i>Robert W. Tyson</i>	SIGNAL NO.:	16206		
CHECKED BY:					

DRAWING NO.  
**TS-960**