



EXISTING SIGNS

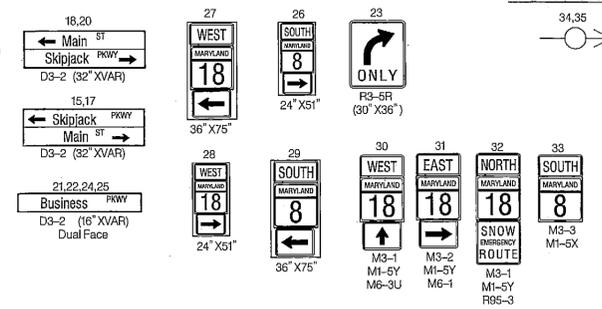

EXISTING OPTICOM

EXISTING SIGNALS


EXISTING SIGNALS TO BE REMOVED

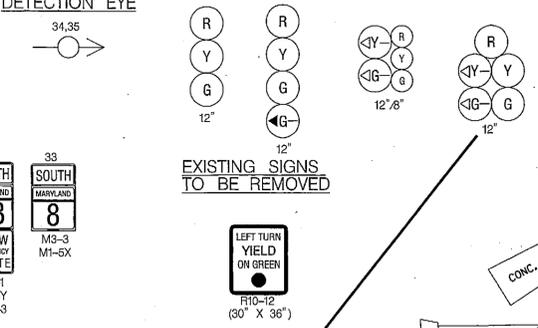


EXISTING VIDEO DETECTION CAMERA

PROPOSED SIGNALS

PROPOSED SIGNALS

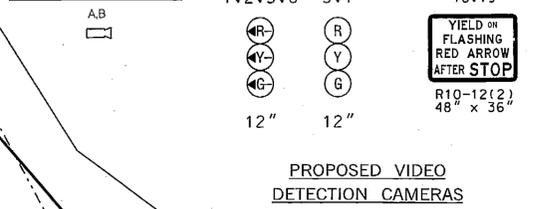

NEMA PHASING

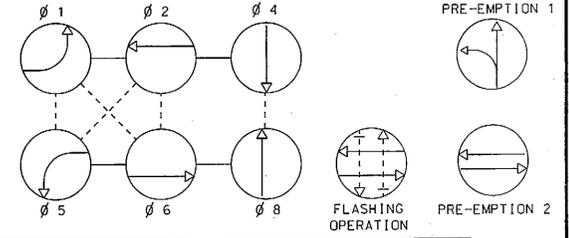

PHASING NOTES:
 1. PHASES ASSOCIATED BY A SOLID LINE WILL NOT OPERATE CONCURRENTLY.
 2. PHASES ASSOCIATED BY A DASHED LINE MAY OPERATE CONCURRENTLY.

MD 8 (BUSINESS PARKWAY)

MD 18 (BUSINESS PARKWAY)

MD 18 (MAIN STREET)

CONSTRUCTION DETAILS

- A. REMOVE EXISTING SIGNAL HEAD AND INSTALL PROPOSED SIGNAL HEAD.
- B. REMOVE EXISTING SIGN AND INSTALL PROPOSED SIGN.
- C. USE EXISTING CABINET.
- D. INSTALL LED SIGNAL HEAD MODULE IN EXISTING SIGNAL HEAD.
- E. INSTALL PROPOSED LED SIGNAL HEAD.
- F. USE EXISTING HAND HOLE.
- G. USE EXISTING CONDUIT.
- H. INSTALL VIDEO DETECTION CAMERA.
- I. ABANDON EXISTING LOOP DETECTOR.

GENERAL NOTES:

ALL UNDERGROUND AND OVERHEAD UTILITIES SHOWN ON THESE PLANS ARE SCHEMATIC ONLY AND MAY NOT BE COMPLETE. THE CONTRACTOR SHALL BE RESPONSIBLE FOR NOTIFYING MISS UTILITY PRIOR TO THE CONSTRUCTION SO THAT ALL UTILITIES MAY BE LOCATED IN THE FIELD. IF THE CONTRACTOR PERCEIVES THAT A CONFLICT BETWEEN UTILITIES AND THE TRAFFIC SIGNAL WILL OCCUR, THE CONTRACTOR SHALL CONTACT THE PROJECT ENGINEER.

TOD NO: XX448-26
 SHA NO: QA470A51/B51
 MD 8 @ MD 18A

SHA STATE OF MARYLAND
 DEPARTMENT OF TRANSPORTATION
 STATE HIGHWAY ADMINISTRATION
 OFFICE OF TRAFFIC & SAFETY
 TRAFFIC ENGINEERING DESIGN DIVISION
 MD 8 AND MD 18A MAIN ST./SKIPJACK PKWY
 Stevensville, MD

SIGNALIZATION PLAN SHEET

APPROVALS		REVISIONS		SCALE 1" = 20'		ADVERTISED DATE 9/2000		CONTRACT NO. AW33542A			
<p style="text-align: center; font-size: 2em; transform: rotate(-45deg); opacity: 0.5;">ORIGINALS ON FILE</p>		1. CONVERT US 50 LEFT TURN PHASING TO FLASHING RED ARROW, LED SIGNAL HEADS 03/2009 SHA NO. XX4485185		DESIGNED BY		COUNTY		Queen Anne's			
		2. MD 8 AND 18 LEFT TURN LANES 1/2004 SHA NO. AT5825185		DRAWN BY		LOGMILE		17000806.37			
		3. INSTALL OPTICOM FOR N.B. MD 8 5/2003 SHA NO. XX1085185		CHECKED BY		TIMS NO.		J344			
		JWA JAH MAR DAZ OFFICE DIRECTOR		F.A.P. NO.		TOD NO.		TS NO. 4034C		DRAWING SG-- OF SHEET NO. 1 OF 2	
		PLOTTED: 8/24/2005 FILE: SFILES		BETWEEN UTILITIES AND THE TRAFFIC SIGNAL WILL OCCUR, THE							

BY: \$USER\$