




CONSTRUCTION DETAILS

- 1) Install 21' steel pole with 56' mast arm, signal heads, 2-circuit flasher and pole-mounted cabinet as shown (Note: 1-2", 90° elbow).
- 2) Install 15' breakaway pedestal pole with signal heads, signs, 2-circuit flasher and pole-mounted cabinet as shown (Note: 1-3", 90° elbow).
- 3) Proposed street lighting to be installed by BG&E.
- 4) Proposed overhead feed.
- 5) Proposed underground feed.

FLASHING OPERATION

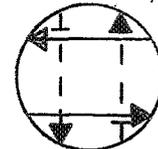

12" SIGNALS

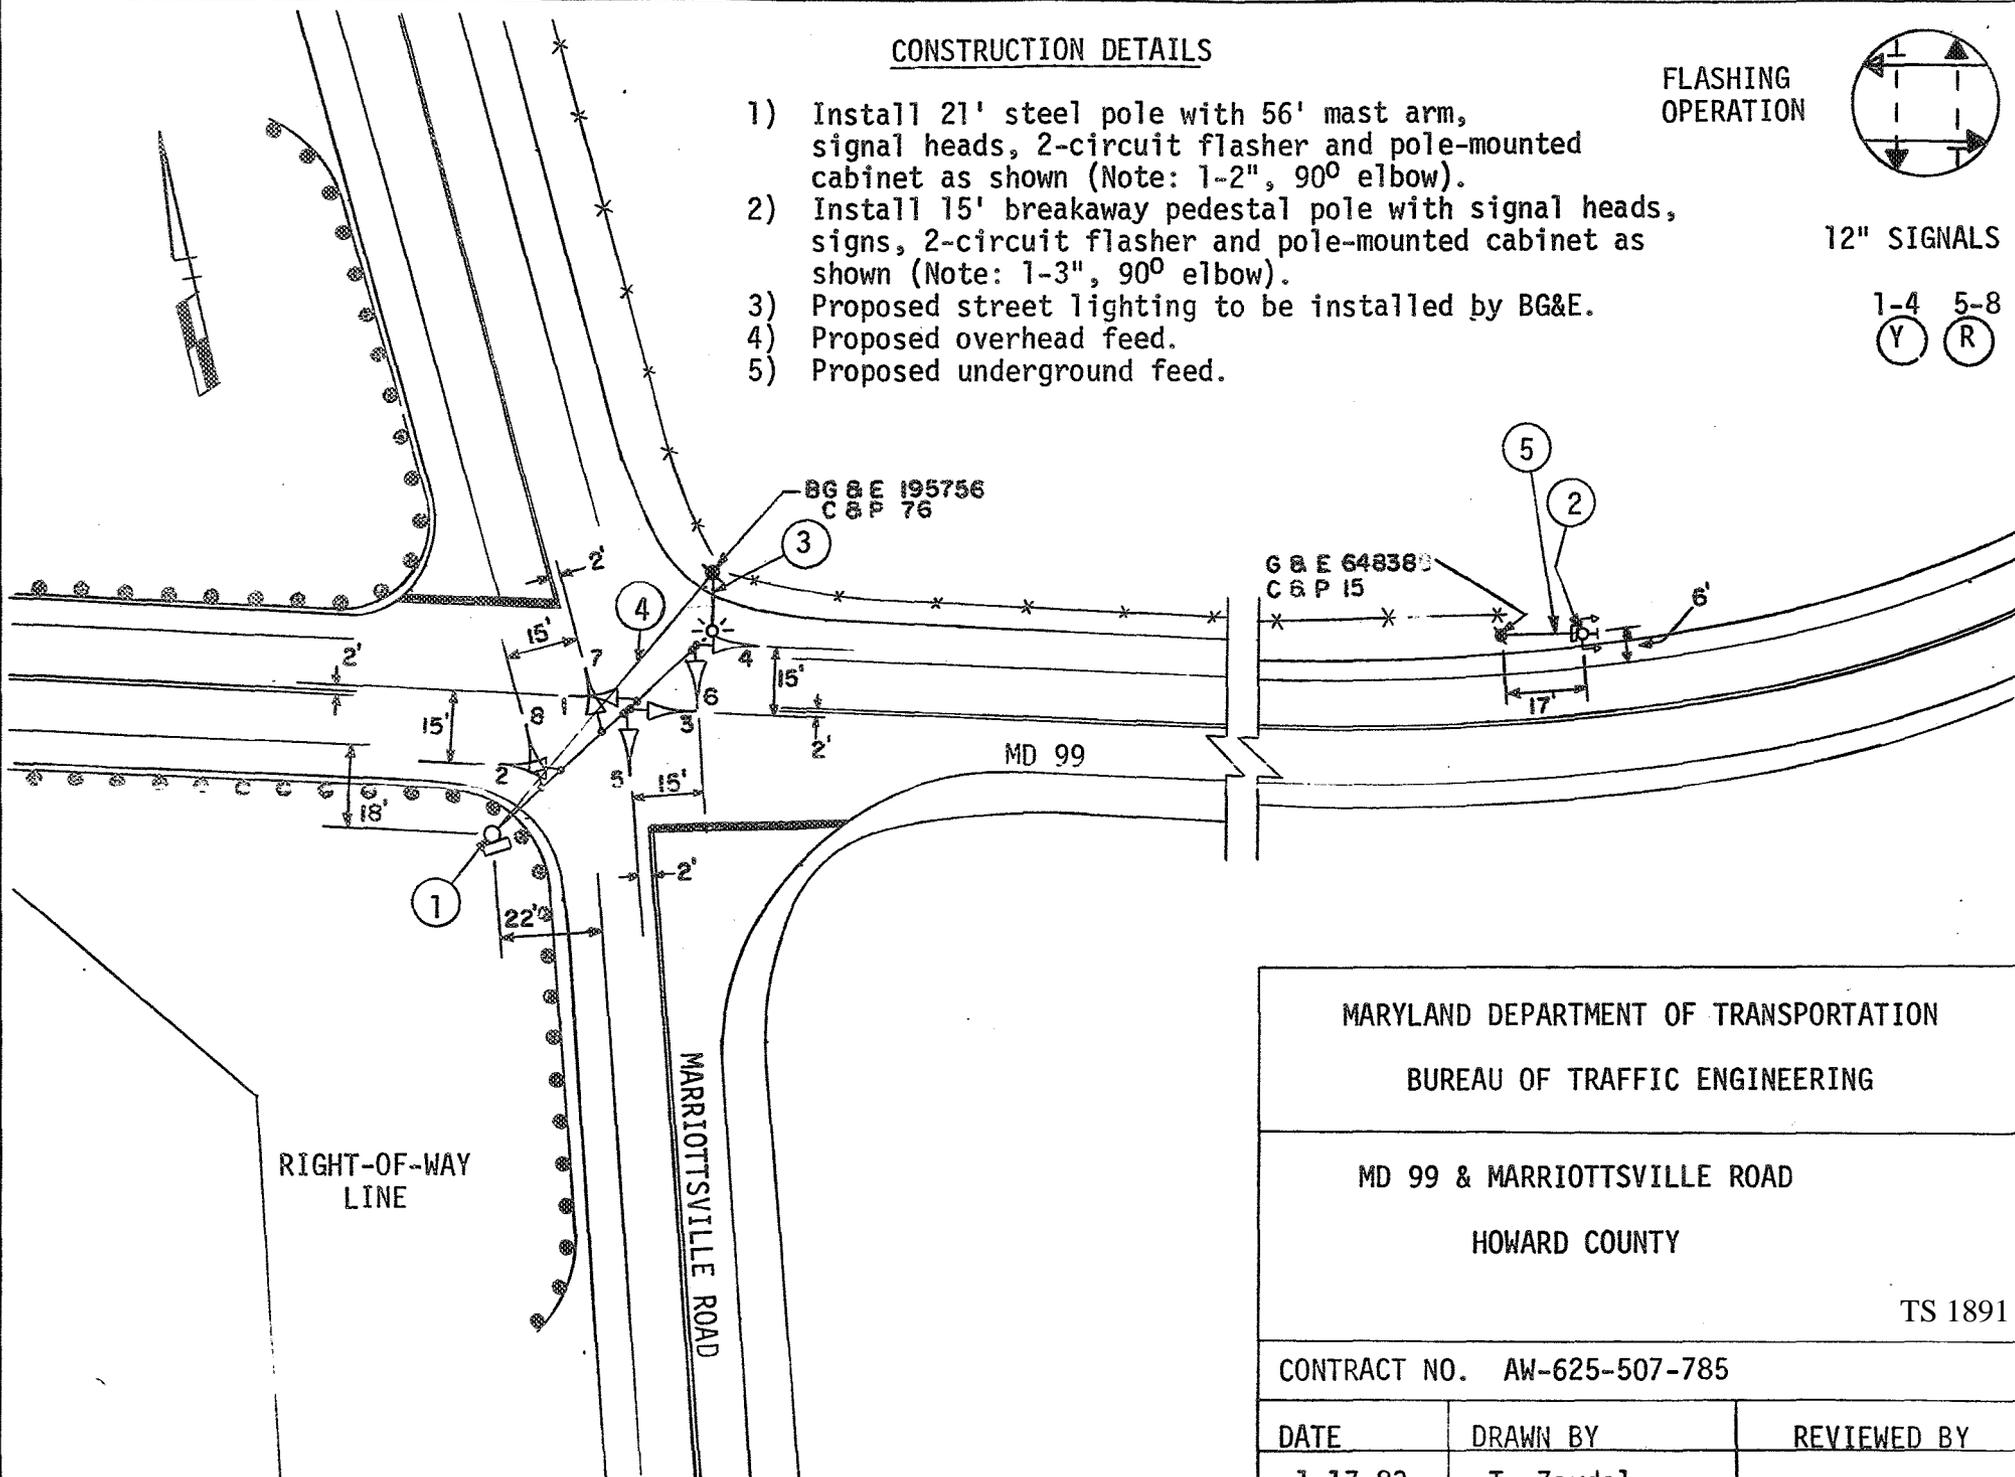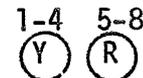

MARYLAND DEPARTMENT OF TRANSPORTATION
BUREAU OF TRAFFIC ENGINEERING

MD 99 & MARRIOTTSVILLE ROAD
HOWARD COUNTY

TS 1891

CONTRACT NO. AW-625-507-785

DATE	DRAWN BY	REVIEWED BY
1-17-83	T. Zaydel	