




F H WA REGION NO	STATE	FED. AID PROJ. NO	SHEET NO.	TOTAL SHEETS
3	MD.			

12" SIGNALS  
1-4  
R  
Y  
G

NEMA PHASING  
Ø 2 Ø 4

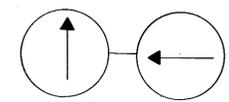

FLASHING OPERATION  
PHASING NOTES  
1. PHASES ASSOCIATED BY A SOLID LINE WILL NOT OPERATE CONCURRENTLY.

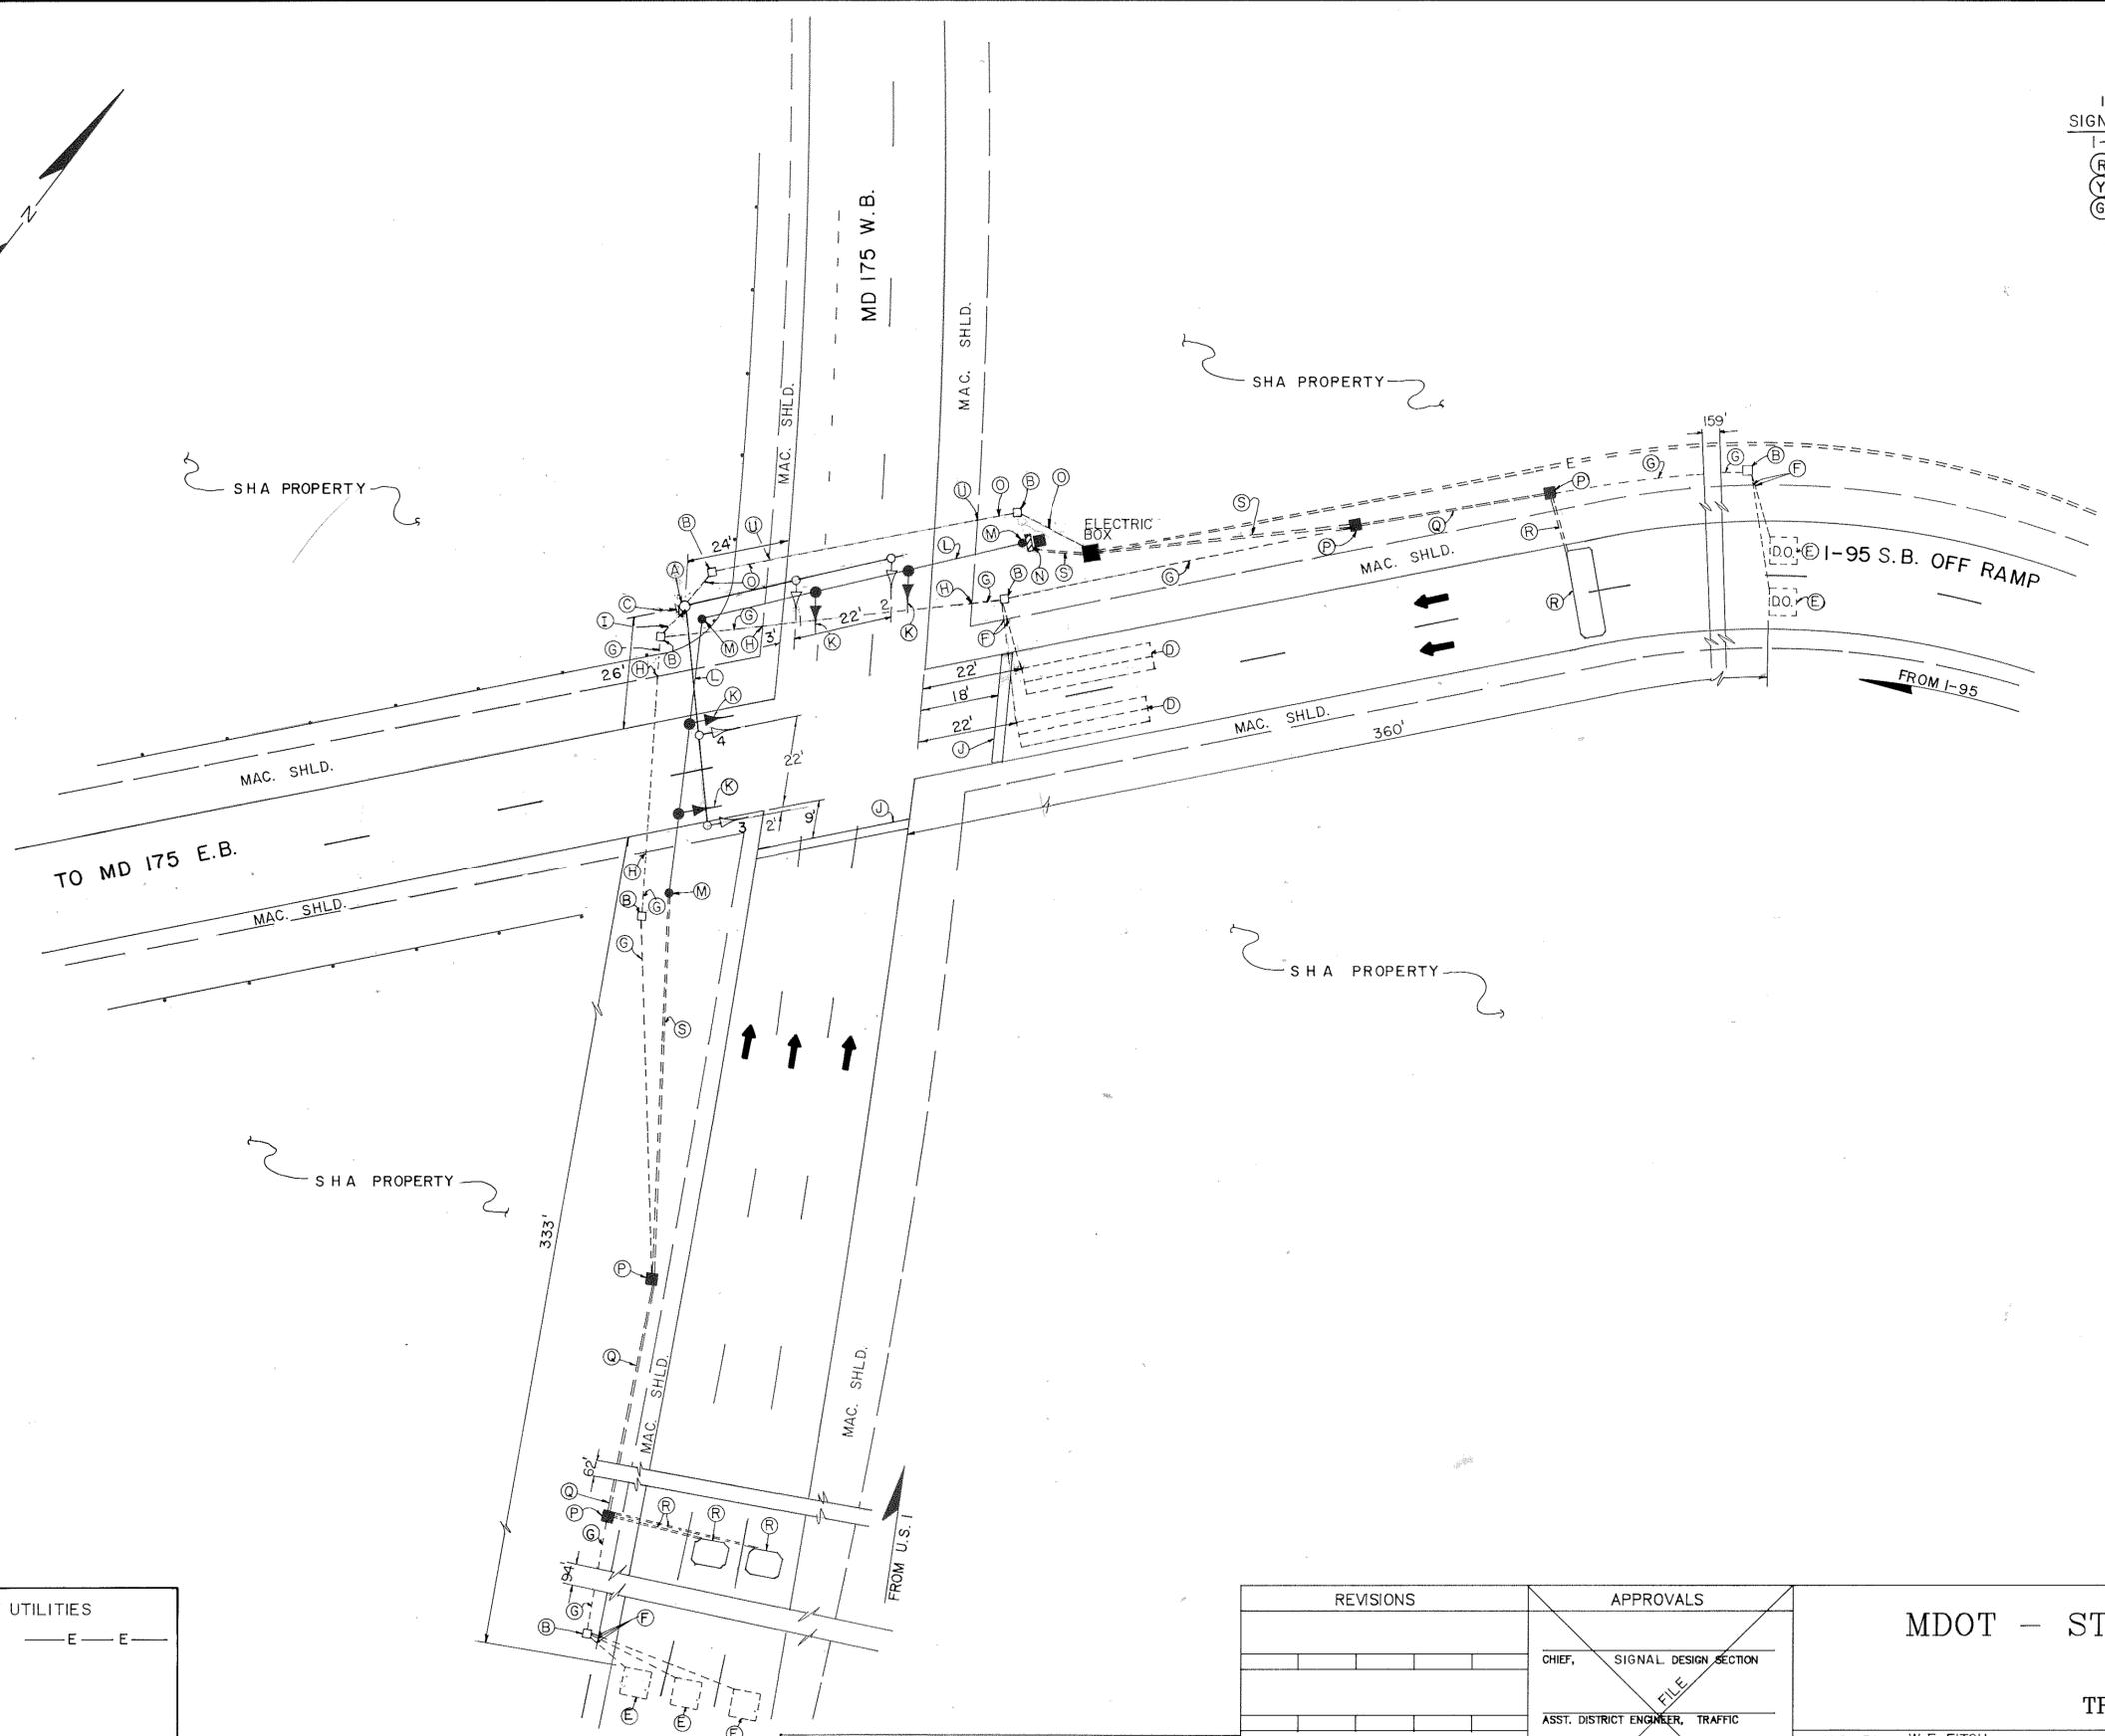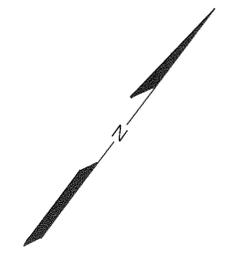

**GENERAL NOTES**

- 1) D.O. DENOTES DELAY OUTPUT LOOP DETECTORS.
- 2) PAVEMENT MARKINGS ARE NOT TO BE INSTALLED UNTIL LOOP DETECTORS AND CONDUIT INSTALLATION ARE COMPLETED.
- 3) PAVEMENT MARKINGS DETAILED ARE PROPOSED AND SHALL BE INSTALLED BY THE CONTRACTOR IN ACCORDANCE WITH S.H.A. STANDARDS.
- 4) THIS IS A REVISION TO THE ORIGINAL. CONTRACT HO-421X-775

LEGEND OF UTILITIES

ELECTRIC CABLE	—E—E—
----------------	-------

REVISION  
JOHNSON, MIRMIRAN & THOMPSON, P.A.  
810 GLENEAGLES CT.  
BALTIMORE, MARYLAND

REVISIONS	APPROVALS
	CHIEF, SIGNAL DESIGN SECTION
	ASST. DISTRICT ENGINEER, TRAFFIC
	CHIEF, TRAFFIC ENGINEERING DIVISION
	DEPUTY CHIEF ENGINEER, TRAFFIC

MDOT - STATE HIGHWAY ADMINISTRATION  
Office of Traffic  
TRAFFIC ENGINEERING DIVISION

DRAWN BY: W.F. FITCH	MD. 175 W.B. AT I-95 RAMPS	COUNTY: HOWARD
DES. BY: W.F. FITCH		
CHK. BY: J. SPENCE		
DATE: 9-27-71	F.A.P. NO.	TS/STD. NO.
SCALE: 1" = 20'	S.H.A. NO. HO-421X-775	TS-192 A
		SHEET NO. OF

13017502.12