

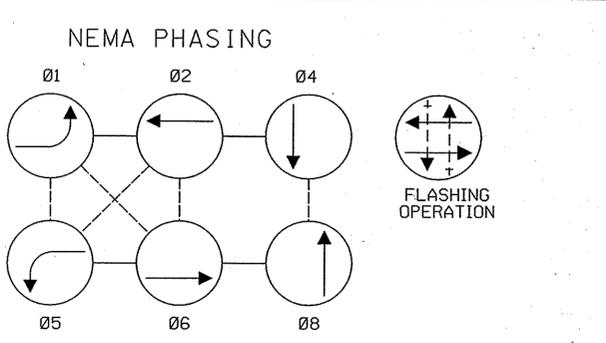
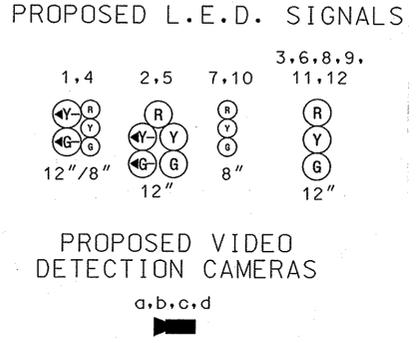
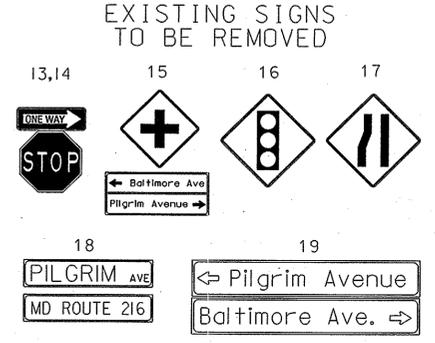
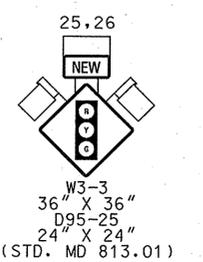
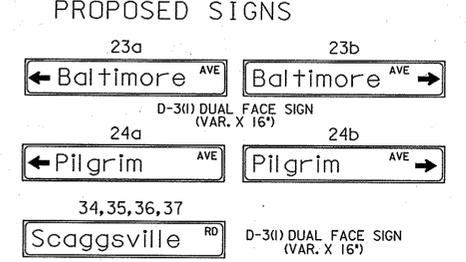
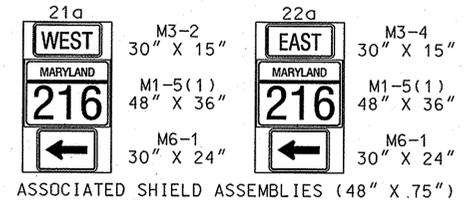
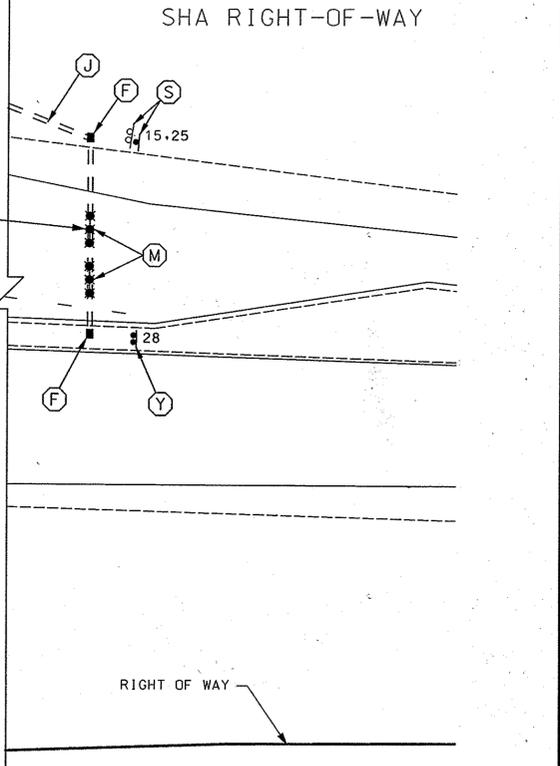
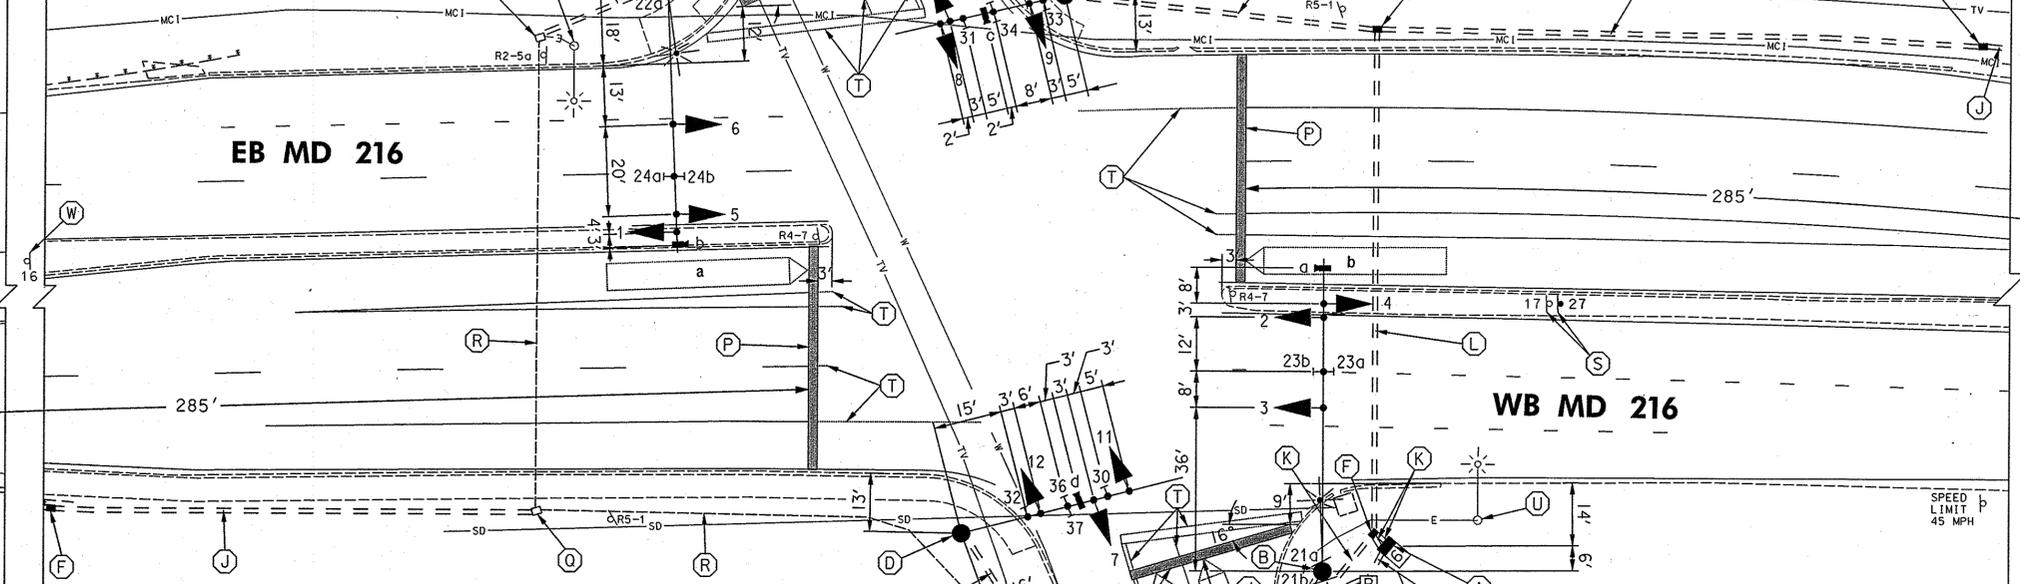
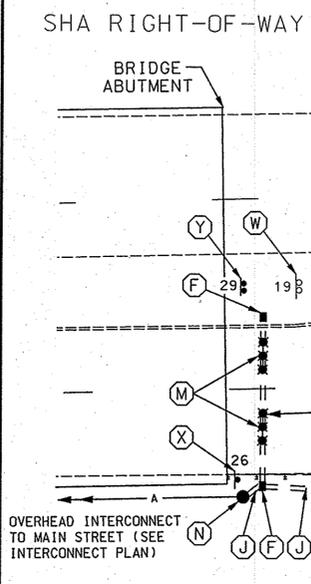
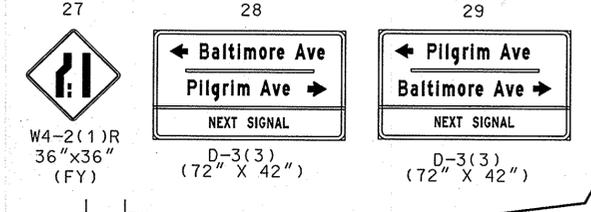


MD 216 IS ASSUMED TO RUN IN AN EAST-WEST DIRECTION

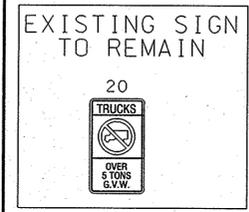

NOTE: PHASES ASSOCIATED BY A DASHED LINE WILL OPERATE CONCURRENTLY. PHASES ASSOCIATED BY A SOLID LINE WILL NOT OPERATE CONCURRENTLY.

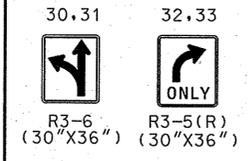


GENERAL NOTES

1. VIDEO CAMERA LOCATION / ALIGNING SHALL BE COORDINATED WITH THE SHA ENGINEER.
2. THE CONTRACTOR SHALL VERIFY ALL PROPOSED POLE LOCATIONS PRIOR TO INSTALLATION.
3. THE CONTRACTOR SHALL BE RESPONSIBLE FOR TERMINATING ALL SIGNAL CABLE TO THE APPROPRIATE TERMINALS AND PROPERLY LABELING EACH CABLE.
4. ALL UNUSED CABLE SHALL BE REMOVED AND DISPOSED OF BY THE CONTRACTOR.
5. UNDERGROUND UTILITIES SHOWN ON THESE PLANS ARE SCHEMATIC ONLY AND MAY NOT BE COMPLETE. THE CONTRACTOR SHALL BE RESPONSIBLE FOR NOTIFYING "MISS UTILITY" PRIOR TO CONSTRUCTION SO THAT ALL UTILITIES MAY BE LOCATED IN THE FIELD. IF THE CONTRACTOR PERCEIVES THAT A CONFLICT BETWEEN THE UTILITIES AND THE TRAFFIC SIGNAL WILL OCCUR, THE CONTRACTOR SHALL NOTIFY THE PROJECT ENGINEER IMMEDIATELY SO THAT THE CONFLICT MAY BE RESOLVED.
6. ALL TRAFFIC SIGNAL FOUNDATIONS SHALL BE INSTALLED AT THE FINAL SIDEWALK OR CURB GRADE FOR CLOSED SECTIONS. HIGHEST ROADWAY PROFILE GRADE FOR OPEN SECTIONS, TO MEET CLEARANCES AS SPECIFIED IN MD 816.03, MD 818.01, MD 818.02, MD 818.04. THE CONTRACTOR SHALL VERIFY ULTIMATE GRADES PRIOR TO THE INSTALLATION OF ALL SIGNAL EQUIPMENT.

SPECIAL NOTE:

SEE GENERAL INFORMATION SHEET (SHEET 3 OF 3) FOR CONSTRUCTION DETAILS

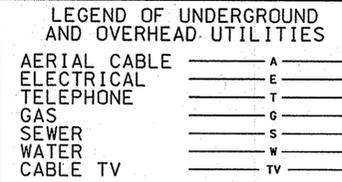

R&K RUMMEL, KLEPPER & KAHL, LLP

CONSULTING ENGINEERS

81 MÖSER STREET BALTIMORE, MARYLAND 21217

TEL: (410) 728-2900 FAX: (410) 383-3270

TOD NO: AT783-23M
SHA No.: HO377A59/B59/M59
MD 216 @ Baltimore Ave/Pilgrim Ave.

SHA STATE OF MARYLAND DEPARTMENT OF TRANSPORTATION STATE HIGHWAY ADMINISTRATION

OFFICE OF TRAFFIC & SAFETY TRAFFIC ENGINEERING DESIGN DIVISION

MD 216 AT BALTIMORE AVE/PILGRIM AVE LAUREL, MARYLAND.

APPROVALS		REVISIONS		TRAFFIC SIGNAL PLAN	
<i>John P. Brille</i> 1/16/2007 TEAM LEADER				SCALE 1" = 20'	DATE 12/22/2006
<i>Michael R. ...</i> 1/17/07 ASST. CIV. ENGINEER				CONTRACT NO. AT7835185	
<i>Wanda ...</i> 1/17/06 DESIGNER				DESIGNED BY T. CHOWDHRY	COUNTY HOWARD
<i>J.P.R.</i> 1/26				DRAWN BY T. CHOWDHRY	LOGMILE 13021600.09
				CHECKED BY D. EBY	TIMS NO. H845
				FAP NO.	TOD NO.
				TS NO. 4527	DRAWING - OF
					SHEET NO. 1 OF 3