
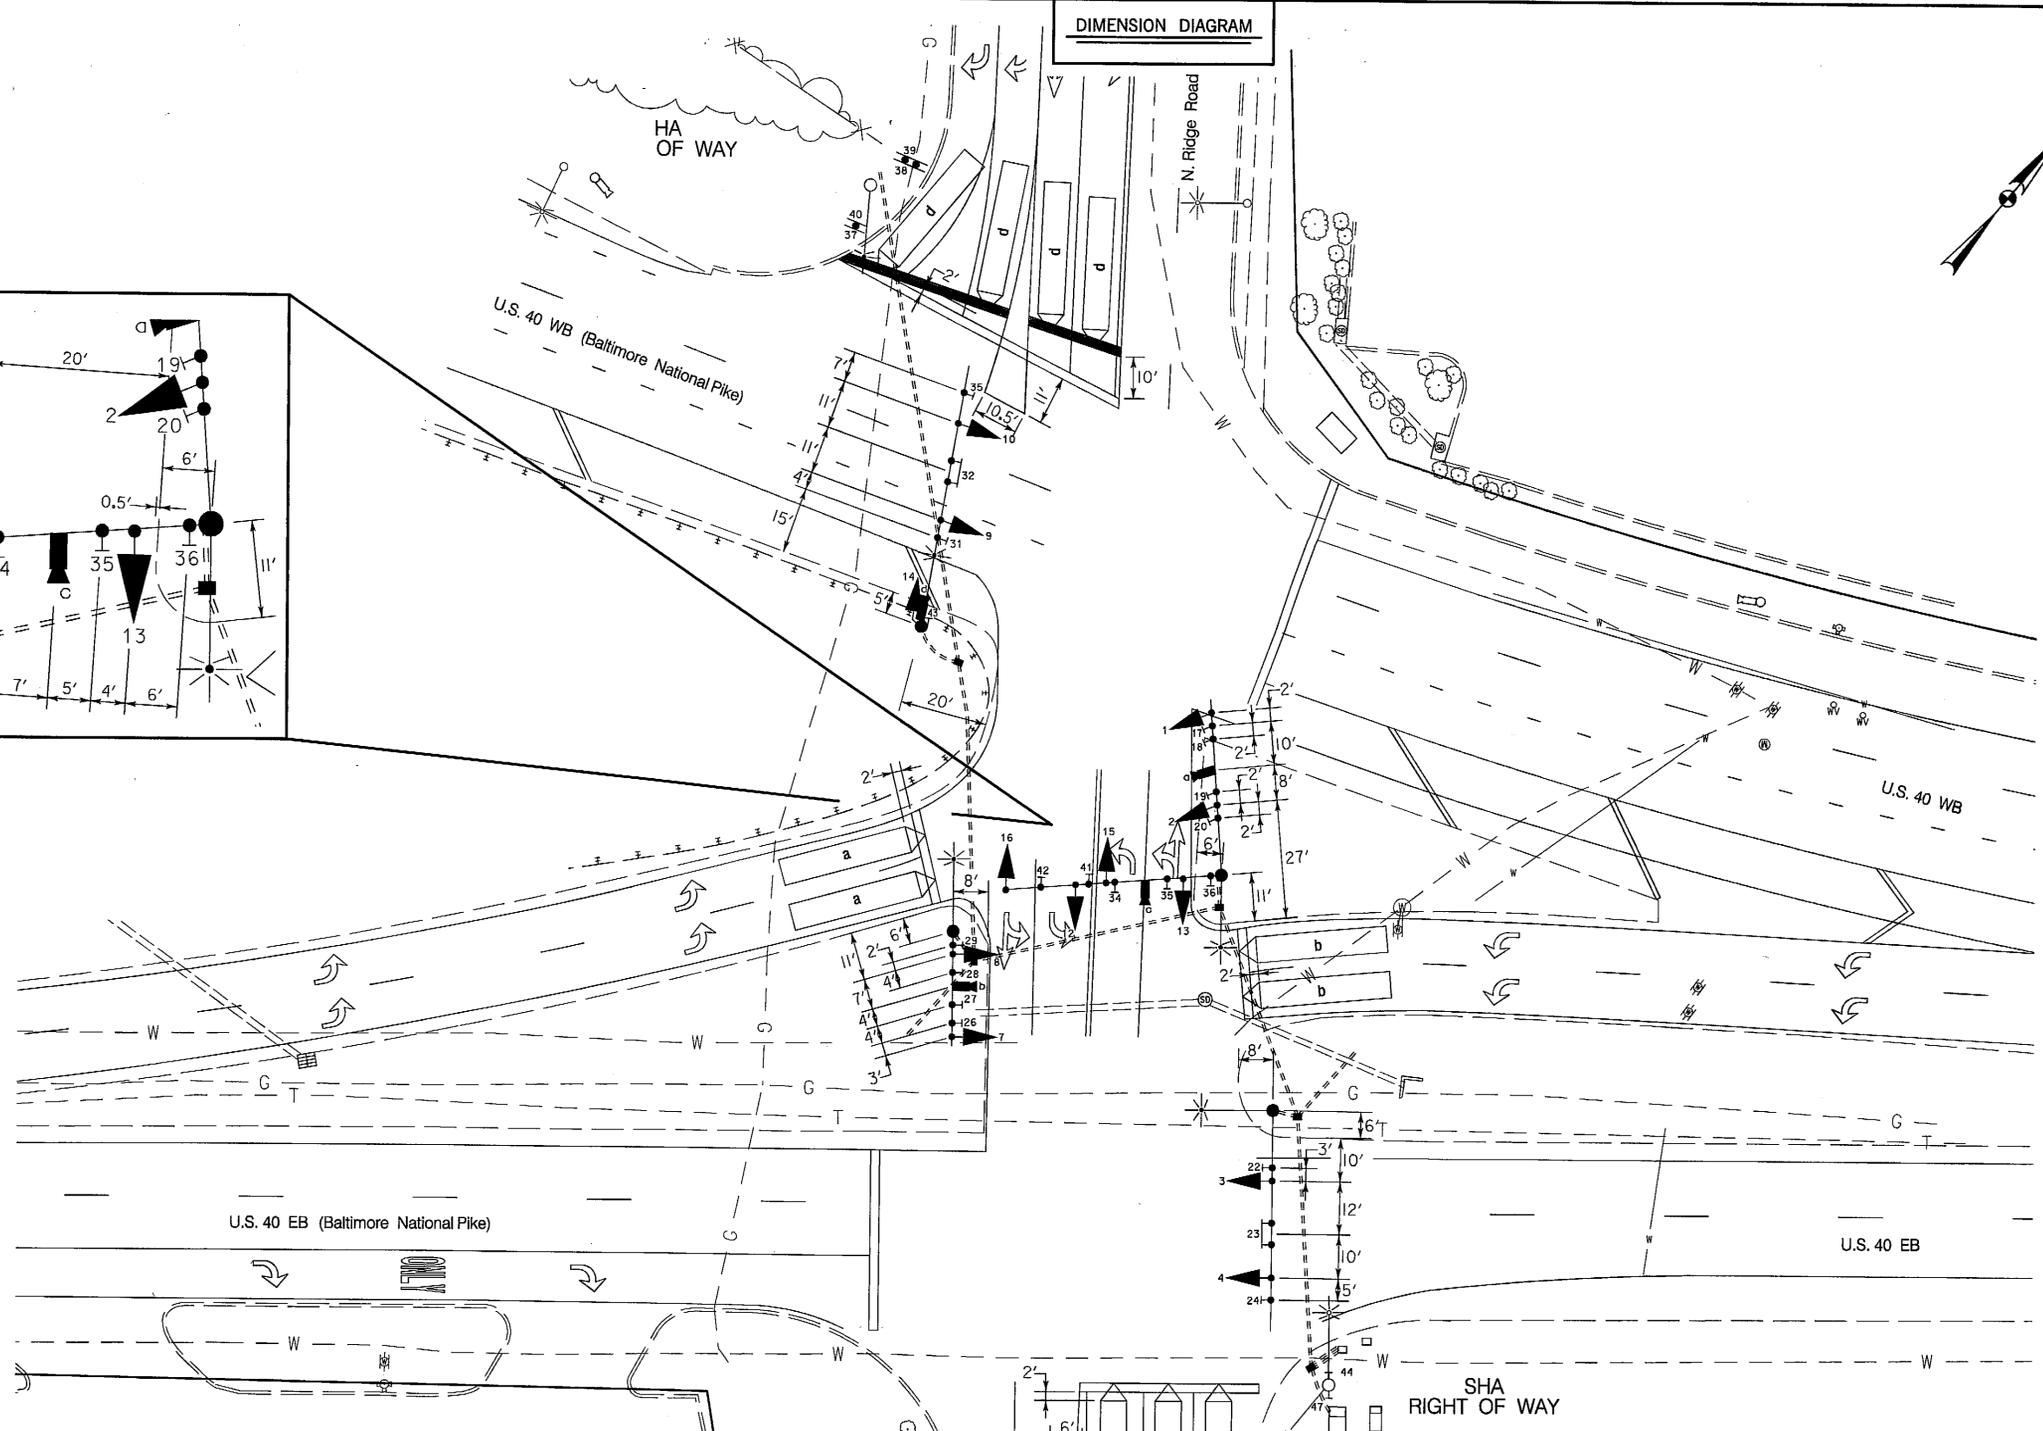


DIMENSION DIAGRAM

SCALE: 1"=10'

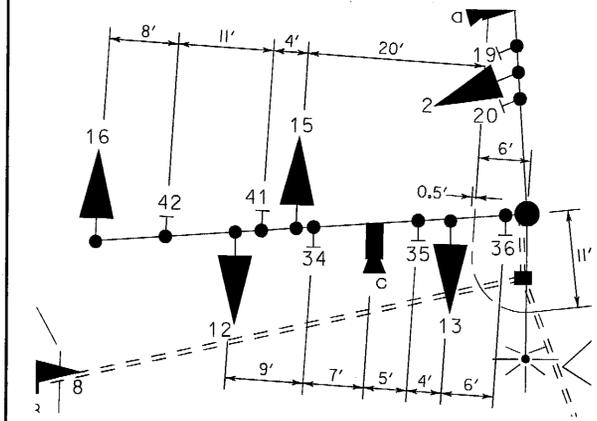

**SHA** STATE OF MARYLAND  
DEPARTMENT OF TRANSPORTATION  
STATE HIGHWAY ADMINISTRATION  
OFFICE OF TRAFFIC & SAFETY  
TRAFFIC ENGINEERING DESIGN DIVISION  
US 40 (Baltimore National Pike) at Ridge Road/N. Ridge Road  
Ellicott City, Maryland

**GENERAL INFORMATION SHEET**

SCALE 1" = 20' ADVERTISED DATE 2/23/2010 CONTRACT NO. XX4245185  
DESIGNED BY S. Bloss COUNTY Howard  
DRAWN BY S. Bloss LOGMILE 130041018.58  
CHECKED BY N. Leary TMS NO. K091  
F.A.P. NO. TOD NO.  
TS NO. 951 M DRAWING TSP-2 OF 3 SHEET NO. 2 OF 3

GEOMETRIC LEGEND	
---	EXISTING
---	PROPOSED

UTILITY LEGEND	
SD	STORM DRAIN
G	GAS MAIN
W	WATER MAIN
S	SEWER MAIN
E	ELECTRIC CABLES
A	AERIAL CABLES
T	TELEPHONE CABLES
F	FIBER-OPTIC



**WHITMAN, REQUARDT & ASSOCIATES, LLP**  
801 South Caroline Street, Baltimore, Maryland 21231

BY: sbloss

PLOTTED: 02-04-2010  
FILE: c:\s\1869-000\paw\p2\SG-ND02\_K091.dgn