

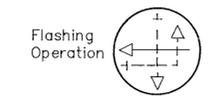
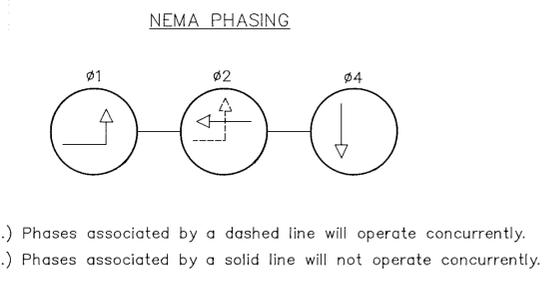
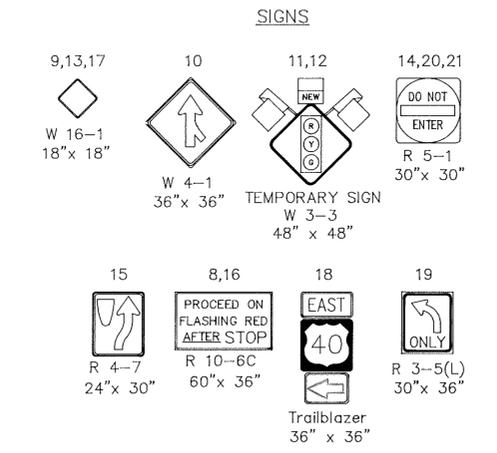


FHWA REGION NO	STATE	FED. AID PROJ. NO	SHEET NO.	TOTAL SHEETS
3	MD.			

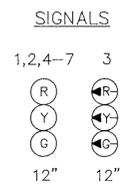


Entrance to the Enchanted Forest Commercial Center

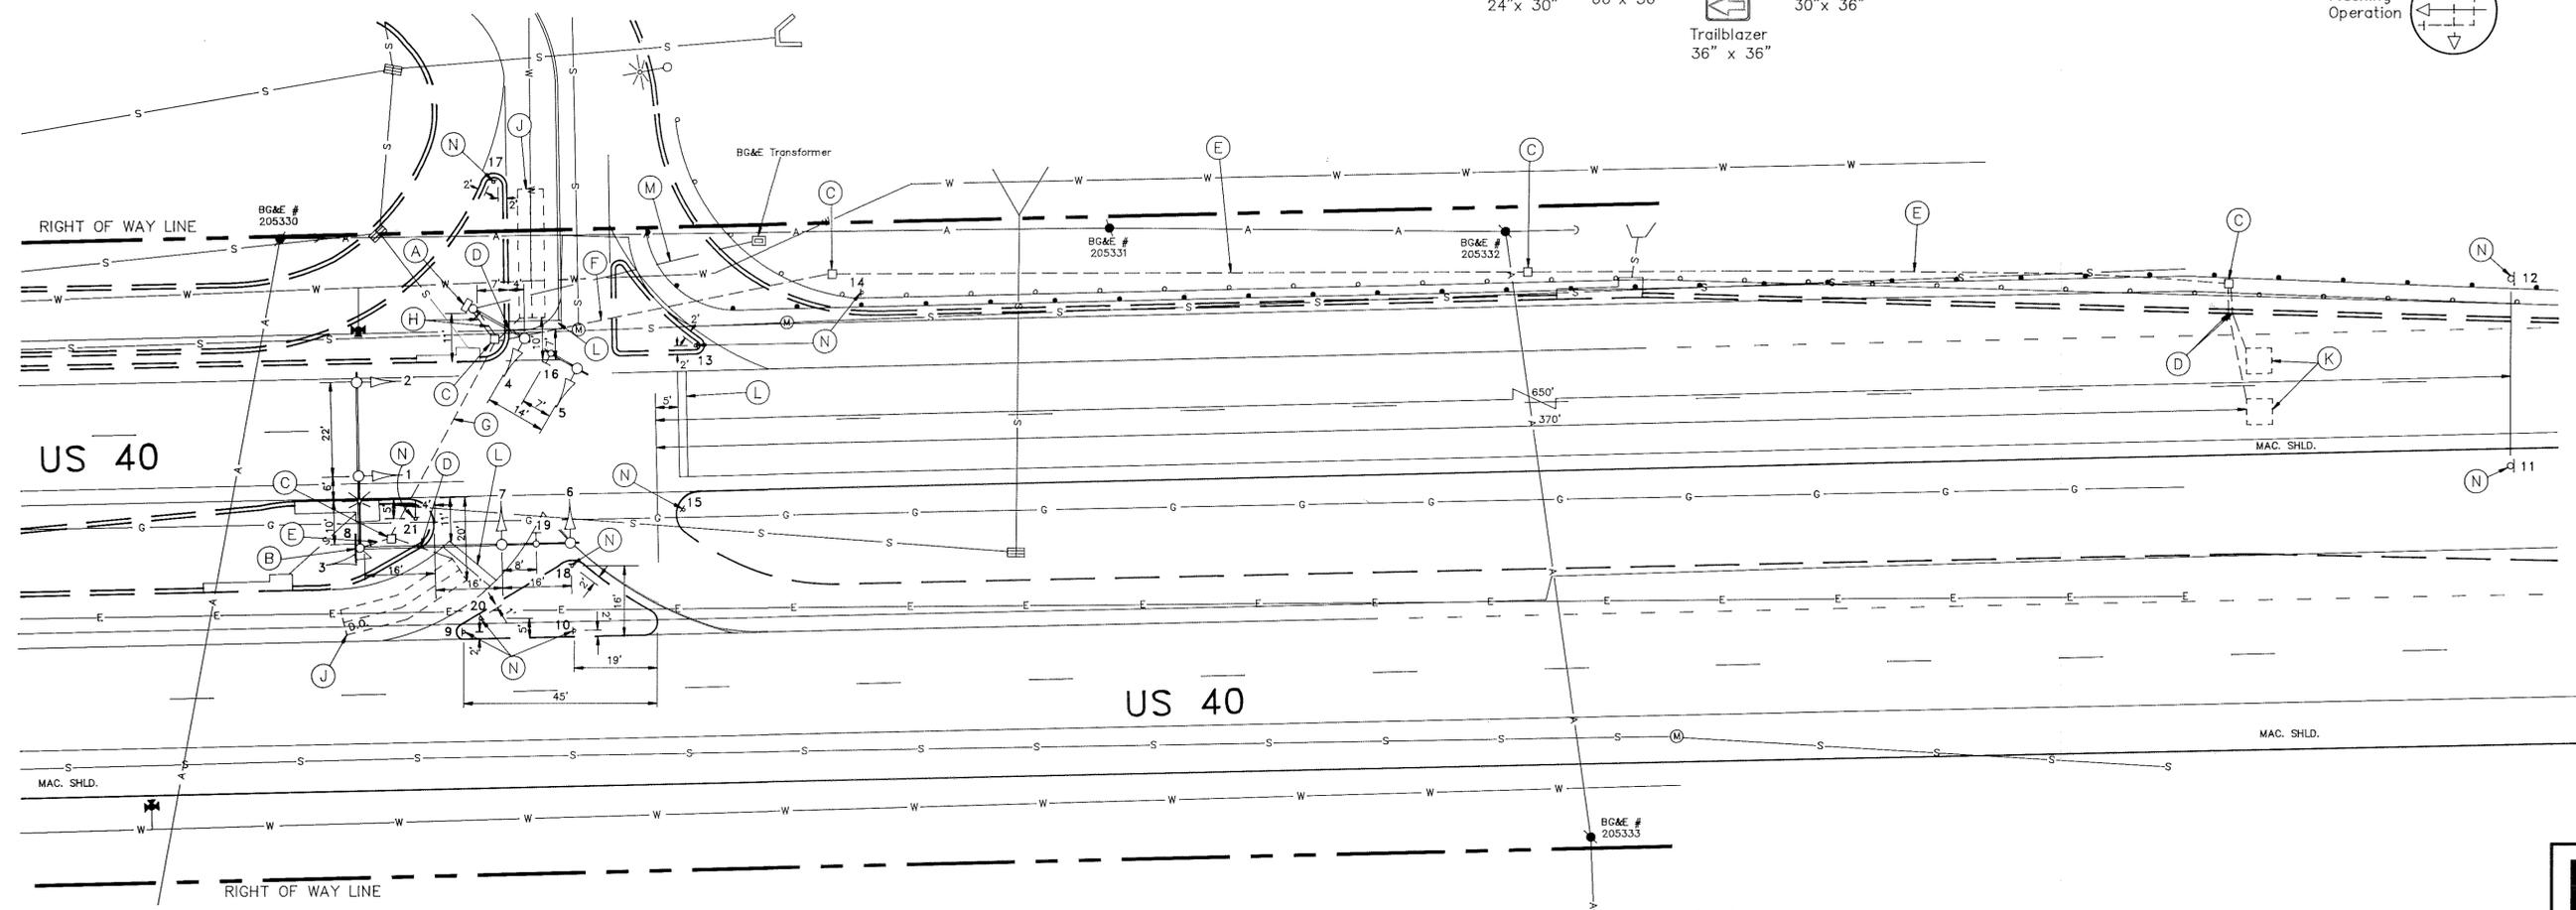


NOTES

1. Geometrics shall be confirmed prior to the installation of signal equipment.
2. Loop detectors and conduit shall be installed prior to the installation of pavement markings.
3. Pavement markings detailed are proposed and are to be installed by the Contractor in accordance with S.H.A. standards. All other pavement markings will be installed as part of the Developer's contract.

GEOMETRIC LEGEND

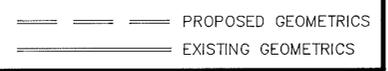

UTILITY LEGEND

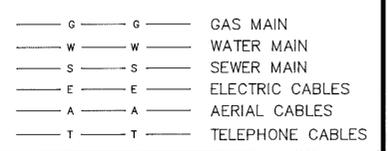

REVISIONS	APPROVALS
	<i>[Signature]</i> 1/21/92 CHIEF, SIGNAL DESIGN SECTION
	<i>[Signature]</i> 1/21/92 ASST. DISTRICT ENGINEER, TRAFFIC
	<i>[Signature]</i> 1/21/92 CHIEF, TRAFFIC ENGINEERING DIVISION
	<i>[Signature]</i> 1/21/92 DEPUTY CHIEF ENGINEER, OFFICE OF TRAFFIC

MDOT - STATE HIGHWAY ADMINISTRATION
Office of Traffic
TRAFFIC ENGINEERING DIVISION

DRAWN BY: J.Dirndorfer
DES. BY: J.Dirndorfer
CHK. BY: *[Signature]* 1/21/92

DATE: January 20, 1992
SCALE: 1" = 20'

F.A.P. NO. N/A
S.H.A. NO. BW-443-802-712

COUNTY: HOWARD
LOG MILE # 13004016.25

US 40 and ENTRANCE TO THE ENCHANTED FOREST COMM. CENTER

TS/STD. NO. 3127
SHEET NO. OF

The Traffic Group, Inc.
Suite 600
40 W. Chesapeake Avenue
Towson, Maryland 21204
410-583-8405
Fax 410-321-8458

13004016.25 Folder # 28