



WIRING DIAGRAM (FIREHOUSE)

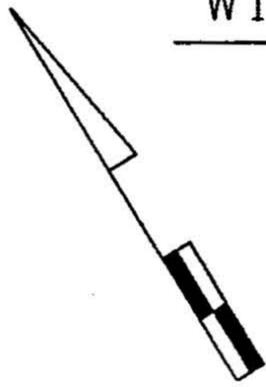

EMT (NOTE: $\frac{3}{4}$ " EMT IS TO BE INSTALLED 14' FROM GROUND TO BE ABOVE DROP CEILING)

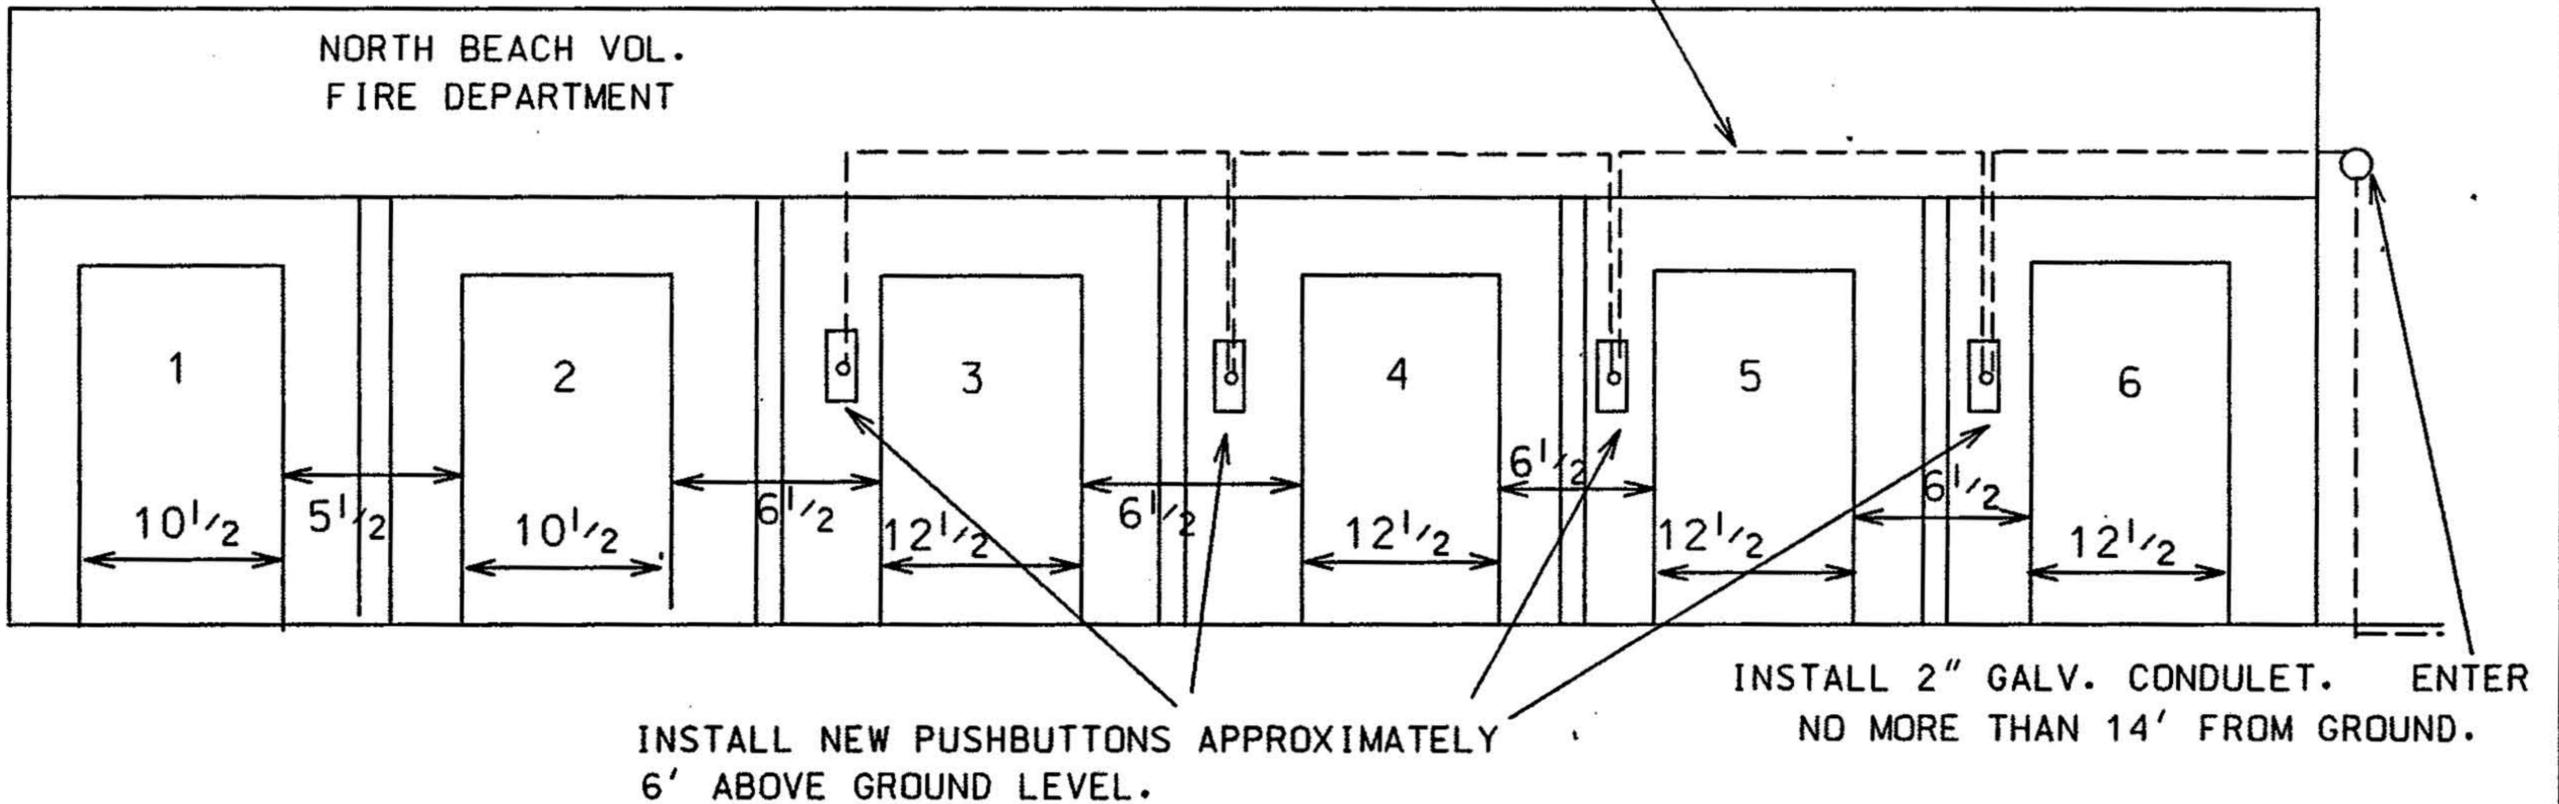

TS # 4864

MARYLAND DEPARTMENT OF TRANSPORTATION
OFFICE OF TRAFFIC & SAFETY
TRAFFIC ENGINEERING DESIGN DIVISION

MD 261 & NORTH BEACH VFD
CALVERT COUNTY

DATE
12-6-93

DRAWN BY
MEL

CONTRACT NO.
855-25042139