


PROJECT DESCRIPTION

THIS PORTION OF THE PROJECT INVOLVES THE INSTALLATION OF INTERCONNECT CABLE, HANDHOLES AND CONDUIT ALONG MD 4 FROM PATUXENT BLVD. TO MD 235 IN ST. MARY'S COUNTY, MARYLAND.

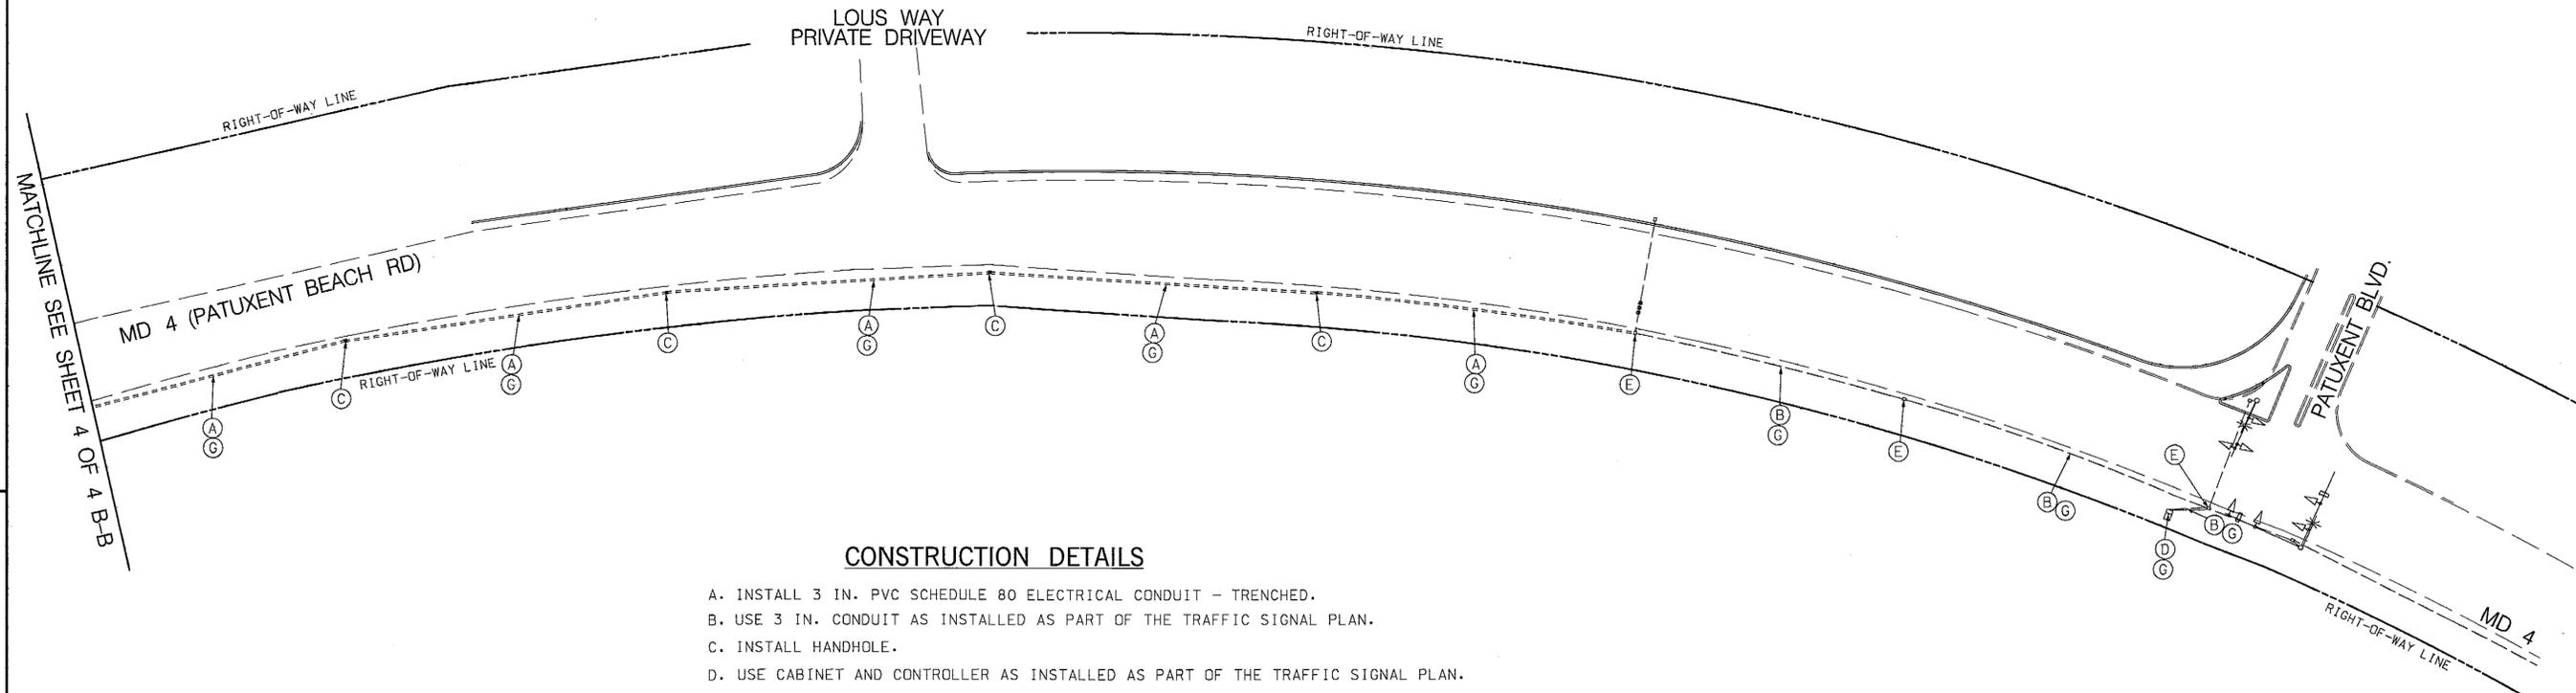

CONSTRUCTION DETAILS

- A. INSTALL 3 IN. PVC SCHEDULE 80 ELECTRICAL CONDUIT - TRENCHED.
- B. USE 3 IN. CONDUIT AS INSTALLED AS PART OF THE TRAFFIC SIGNAL PLAN.
- C. INSTALL HANDHOLE.
- D. USE CABINET AND CONTROLLER AS INSTALLED AS PART OF THE TRAFFIC SIGNAL PLAN.
- E. USE HANDHOLE AS INSTALLED AS PART OF THE TRAFFIC SIGNAL PLAN.
- G. INSTALL 12 PAIR TELEMERTY CABLE (NO. 19 A.W.G. JELLY FILLED)

NOTE

THESE PLANS ARE APPROVED FOR CONSTRUCTION FOR A PERIOD OF ONE (1) YEAR FROM THE DATE OF APPROVAL. SHOULD CONSTRUCTION NOT BEGIN WITHIN THIS TIME FRAME THESE PLANS SHALL BE NULL AND VOID WITHOUT A RE-REVIEW FROM THE TRAFFIC ENGINEERING DESIGN DIVISION.

SHA STATE OF MARYLAND
 DEPARTMENT OF TRANSPORTATION
 STATE HIGHWAY ADMINISTRATION
 OFFICE OF TRAFFIC & SAFETY
 TRAFFIC ENGINEERING DESIGN DIVISION
 MD 4 (PATUXENT BEACH RD) AND PATUXENT BLVD

APPROVALS		INTERCONNECT PLAN	
TEAM LEADER	DESIGNED BY M. A. MEARS	COUNTY ST. MARY'S	SCALE 1" = 50' DATE NOVEMBER 10, 2010 CONTRACT NO. BW996M82
ASST. DIR. CHIEF	DRAWN BY M. A. MEARS	LOGMILE 18000406.83	
DIVISION CHIEF	CHECKED BY	TMS NO. I-912	
	F.A.P. NO. N/A	TOD NO.	
	TS NO. 4672	DRAWING - OF	SHEET NO. 3 OF 4

OFFICE DIRECTOR
Wanda Hood 11/19/10
 PLOTTED: Wednesday, November 10, 2010 AT 01:55 PM
 FILE: F:\1899\1899-0177A\Drawings\SS-P003_MD4@Patuxent-IC.dgn

The Traffic Group, Inc.
 Suite H
 9900 Franklin Square Drive
 Baltimore, Maryland 21236
 410-931-6600
 1-800-583-8411
 Fax 410-931-6601
 "Merging Innovation and Excellence"®

GEOMETRIC LEGEND
 --- EXISTING
 --- PROPOSED

BY: JStorck