
 
 


**ALTERNATIVE 4C  
FULL INTERCHANGE:  
SPLIT RAMP**

SCALE 1" = 200'

**LEGEND**

- PROPOSED IMPROVEMENTS 
- PROPERTY LINES 
- EXISTING RIGHT-OF-WAY 
- PROPOSED IMPROVEMENTS (BY OTHERS) 
- POTENTIAL DISPLACEMENT 
- INTERSECTION CALLOUT 
- WETLANDS 
- STREAM 
- 100 YEAR FLOODPLAIN 
- LIMIT OF DISTURBANCE 
- POTENTIAL WATER RESOURCES 

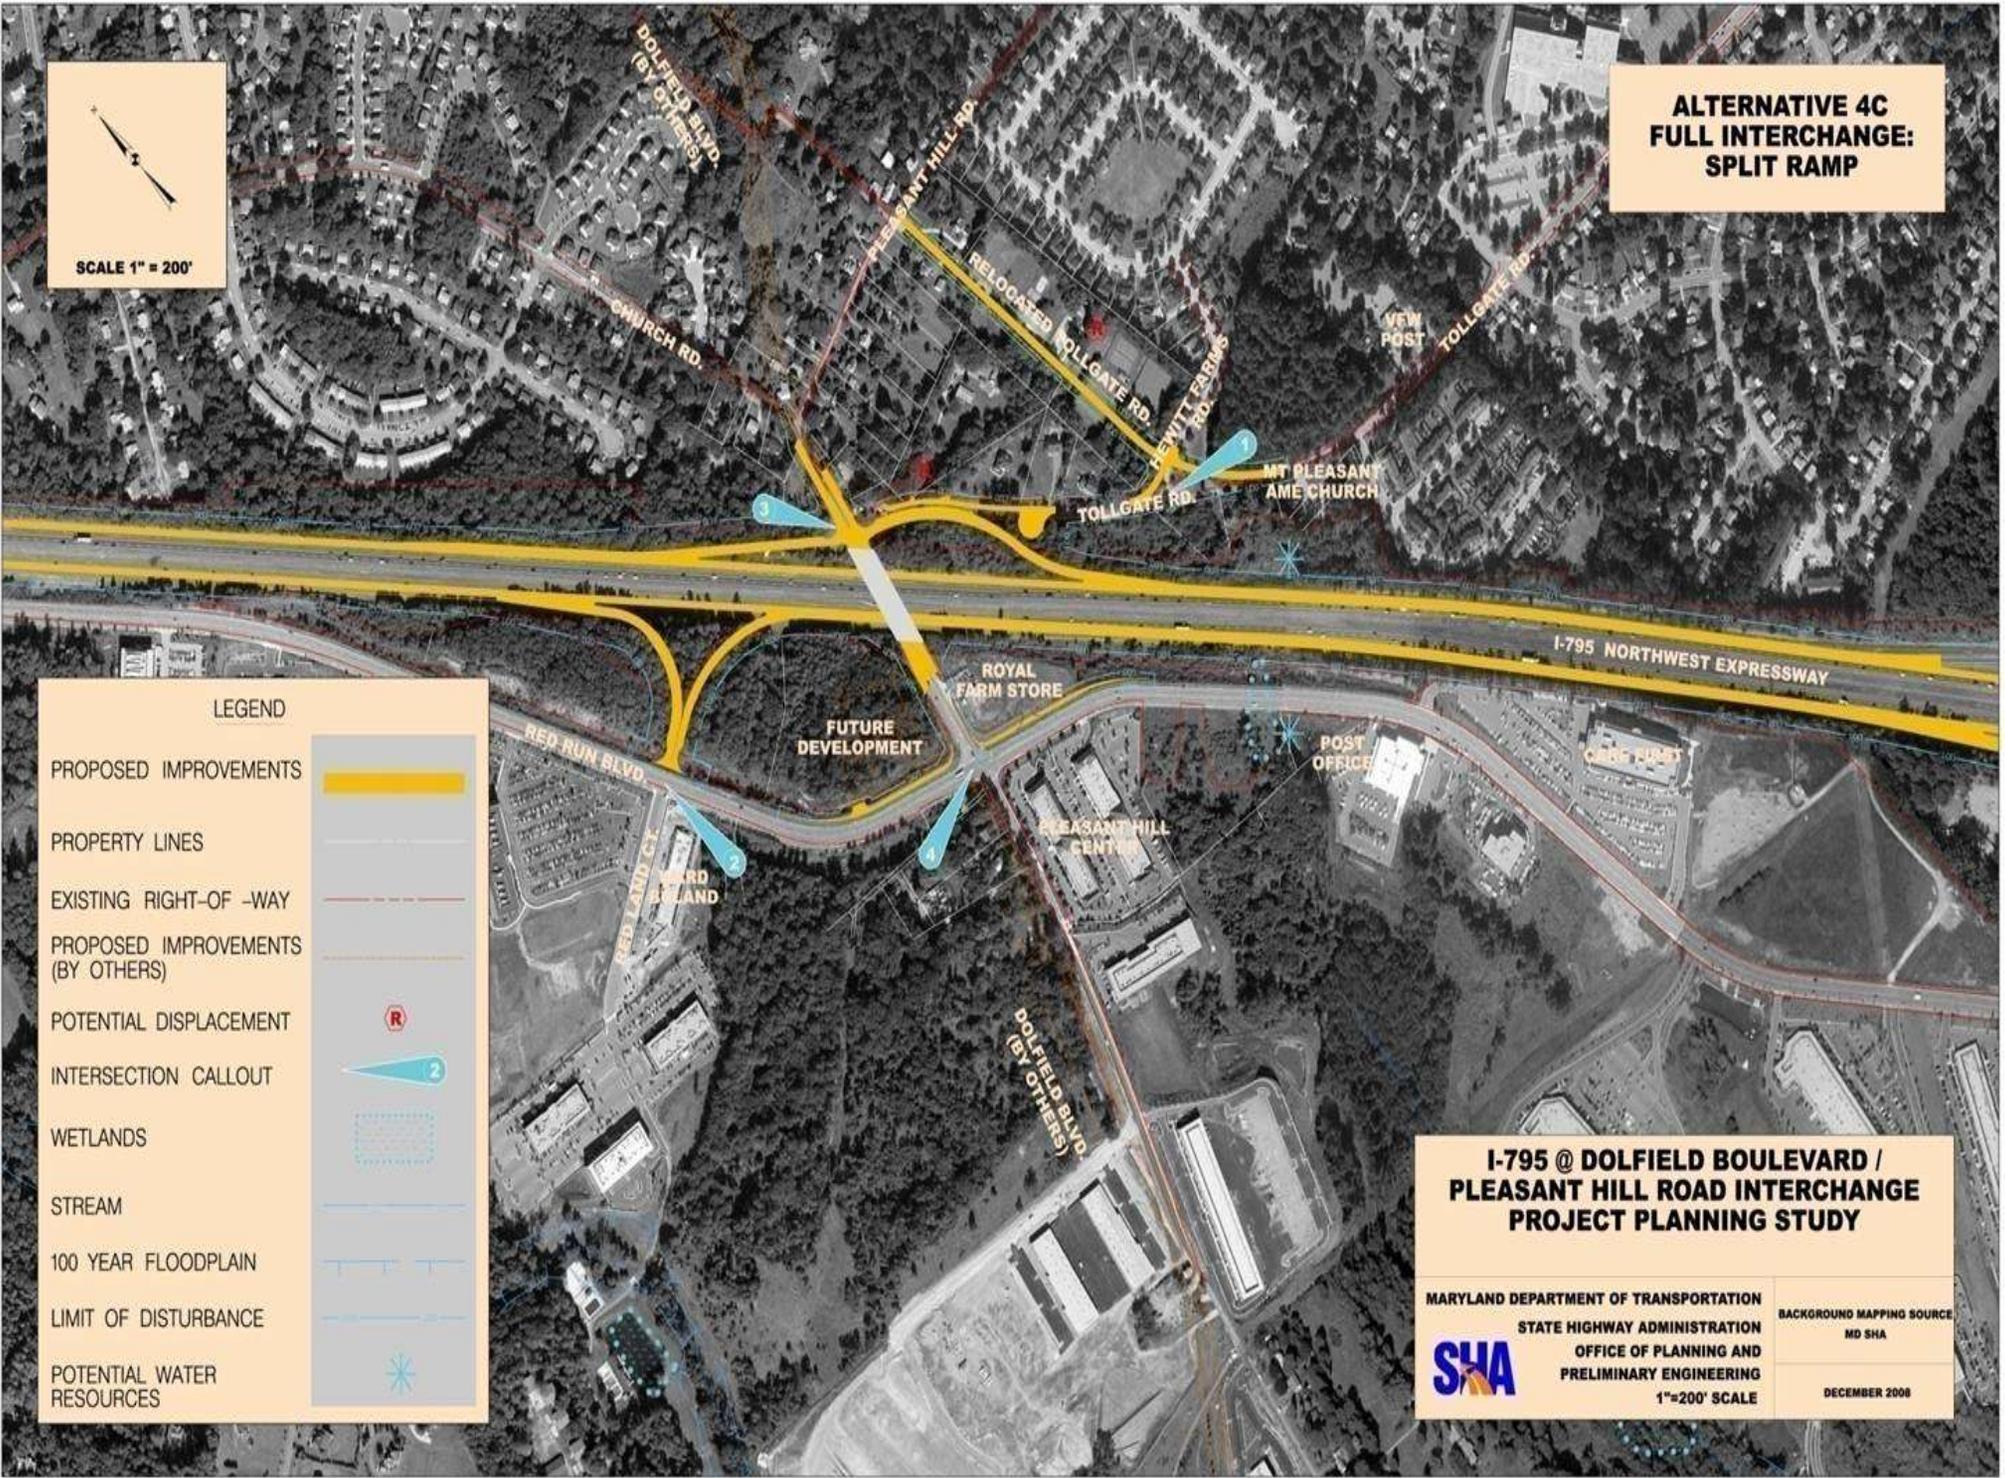

**I-795 @ DOLFIELD BOULEVARD /  
PLEASANT HILL ROAD INTERCHANGE  
PROJECT PLANNING STUDY**

MARYLAND DEPARTMENT OF TRANSPORTATION  
STATE HIGHWAY ADMINISTRATION  
OFFICE OF PLANNING AND  
PRELIMINARY ENGINEERING  
1"=200' SCALE

BACKGROUND MAPPING SOURCE  
MD SHA

DECEMBER 2008