



4-LANE OPEN SECTION

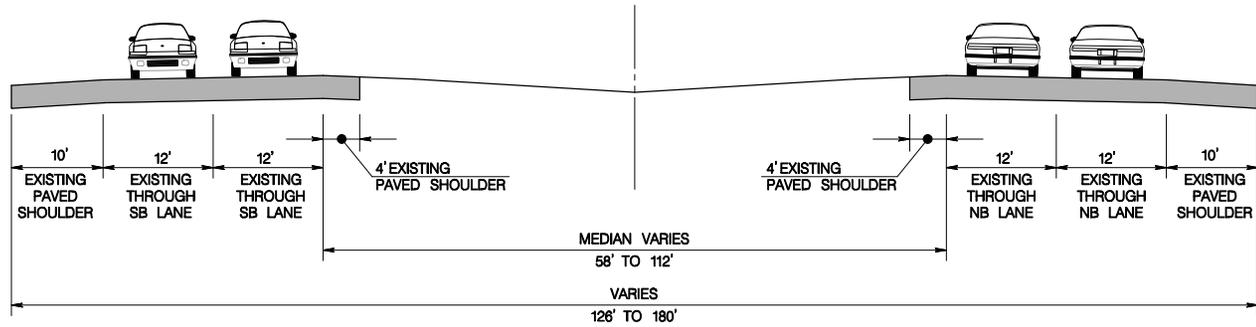

EXISTING CONDITIONS
NORTHWEST EXPRESSWAY, I-795

8-LANE OPEN SECTION

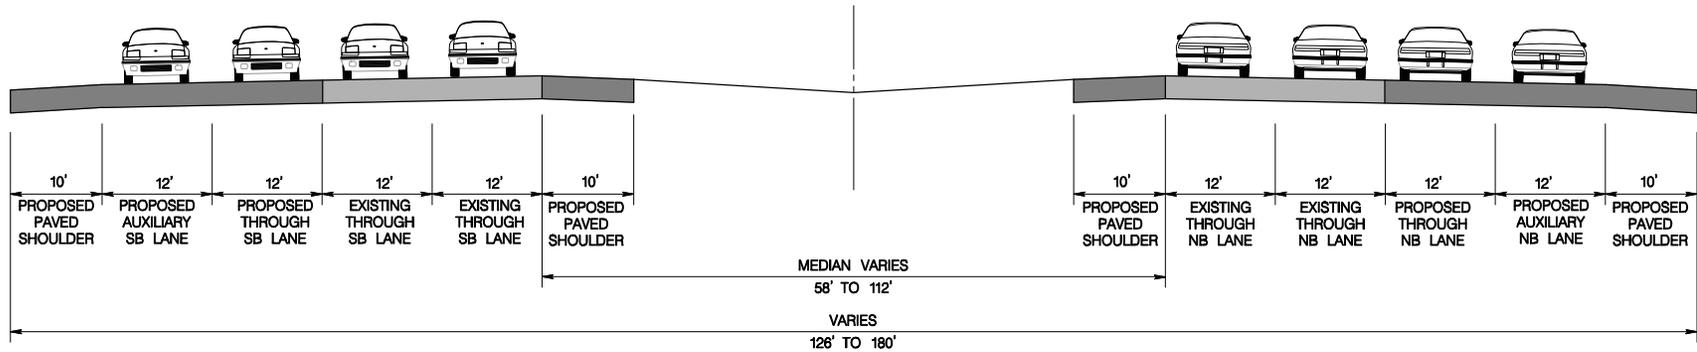

TYPICAL SECTION
NORTHWEST EXPRESSWAY, I-795
ALTERNATIVES 3B, 3C, 4B AND 4C

LEGEND

- EXISTING PAVEMENT
- NEW PAVEMENT

I-795 AT DOLFIELD BOULEVARD/ PLEASANT HILL ROAD INTERCHANGE PROJECT PLANNING STUDY TYPICAL SECTION



Maryland Department of Transportation
State Highway Administration
Office of Planning and
Preliminary Engineering
NOT TO SCALE

FIGURE 1
JUNE 2009