





NOT TO SCALE
BALTIMORE COUNTY

I-795 (NORTHWEST EXPRESSWAY) AT DOLFIELD BOULEVARD INTERCHANGE CONSTRUCTION

SEPTEMBER 30, 2015
DRAFT - NOT FOR CONSTRUCTION

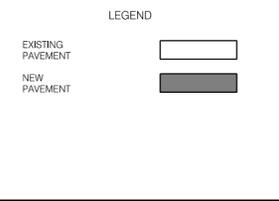


I-795 (NORTHWEST EXPRESSWAY)

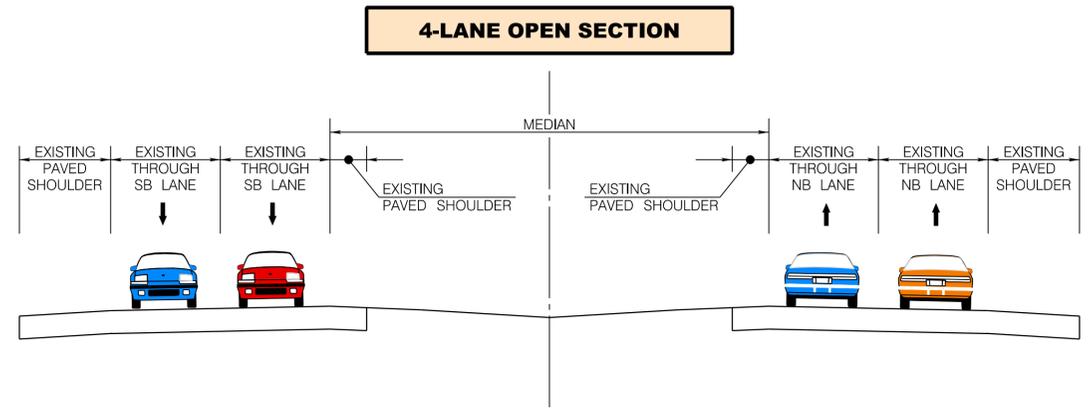


EXISTING CONDITIONS
I-795 (NORTHWEST EXPRESSWAY)

6-LANE OPEN SECTION

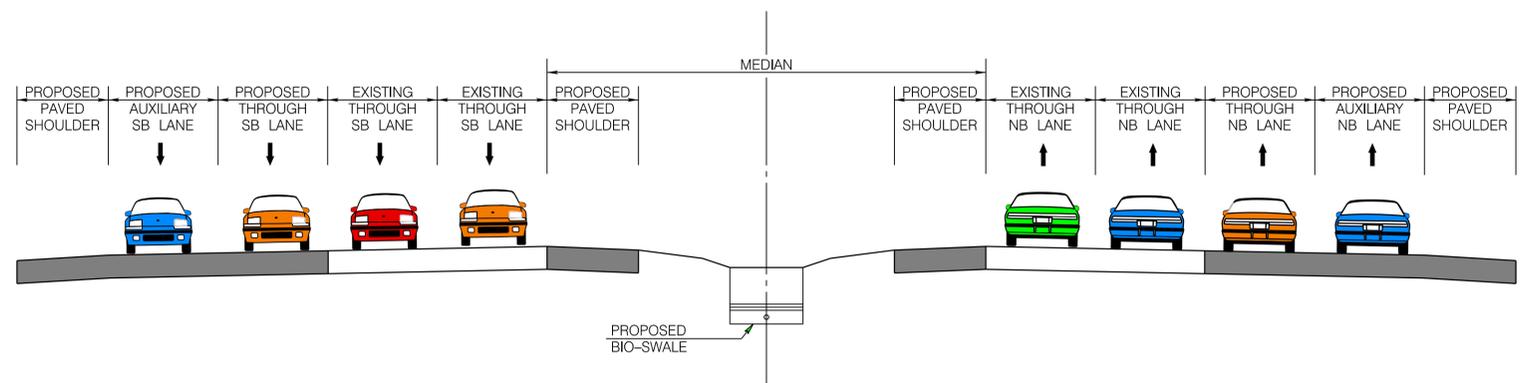


PROPOSED WIDENING
I-795 (NORTHWEST EXPRESSWAY)

DOLFIELD BOULEVARD

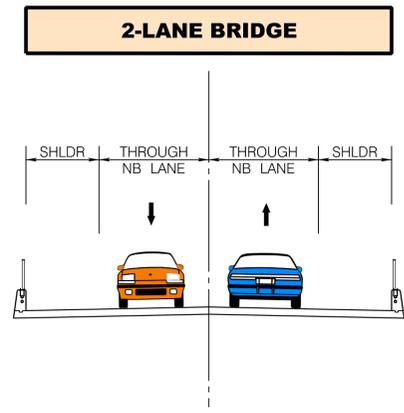

EXISTING TYPICAL SECTION
DOLFIELD BOULEVARD BRIDGE OVER I-795

5-LANE BRIDGE

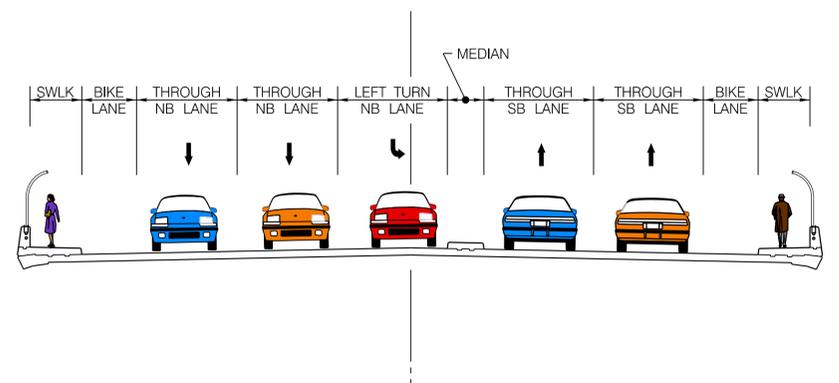

PROPOSED TYPICAL SECTION
DOLFIELD BOULEVARD BRIDGE OVER I-795