




MD 140 - CAPACITY AND SAFETY IMPROVEMENTS - From south of Garrison View Road to North of Owings Mills Boulevard Overpass

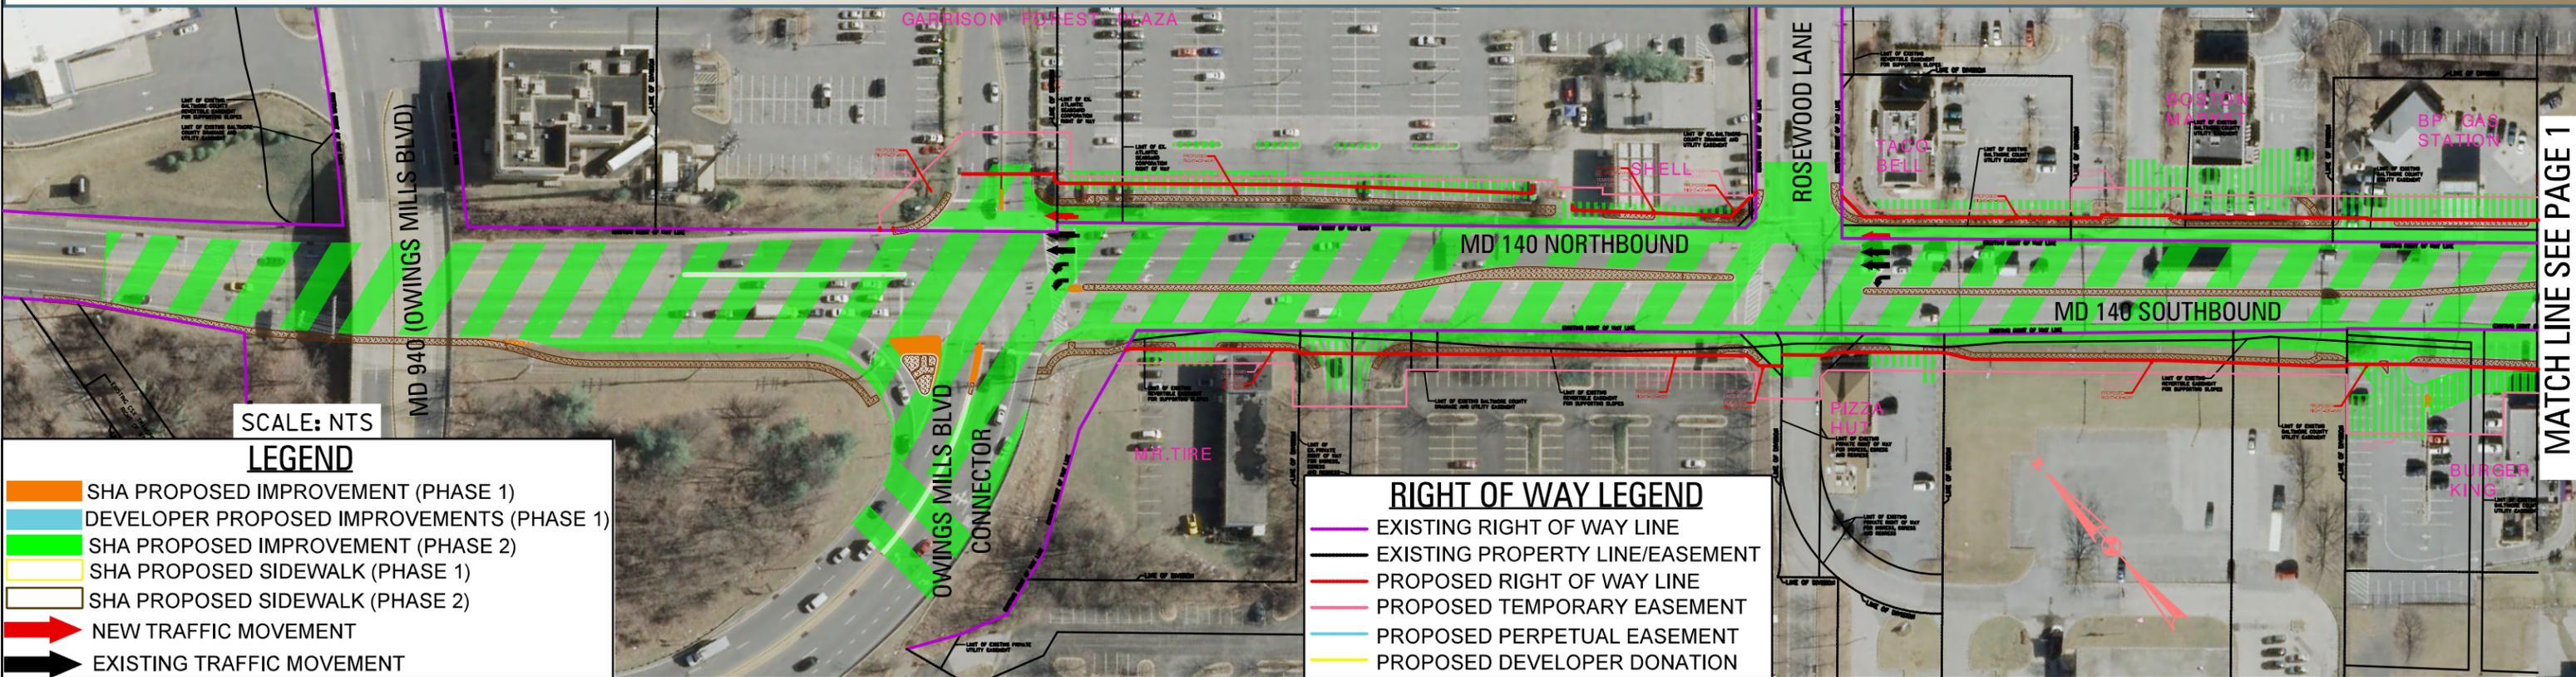

SCALE: NTS

LEGEND

- SHA PROPOSED IMPROVEMENT (PHASE 1)
- DEVELOPER PROPOSED IMPROVEMENTS (PHASE 1)
- SHA PROPOSED IMPROVEMENT (PHASE 2)
- SHA PROPOSED SIDEWALK (PHASE 1)
- SHA PROPOSED SIDEWALK (PHASE 2)
- NEW TRAFFIC MOVEMENT
- EXISTING TRAFFIC MOVEMENT

RIGHT OF WAY LEGEND

- EXISTING RIGHT OF WAY LINE
- EXISTING PROPERTY LINE/EASEMENT
- PROPOSED RIGHT OF WAY LINE
- PROPOSED TEMPORARY EASEMENT
- PROPOSED PERPETUAL EASEMENT
- PROPOSED DEVELOPER DONATION

MATCH LINE SEE PAGE 1