




MD 140 - IMPROVEMENTS

From North Owings Mills Boulevard Overpass to South Garrison View Road


MD 140 At Owings Mills Typical Section

- EXISTING PAVEMENT
- FULL DEPTH PAVING
- RESURFACING
- EXISTING GROUND

Existing Conditions

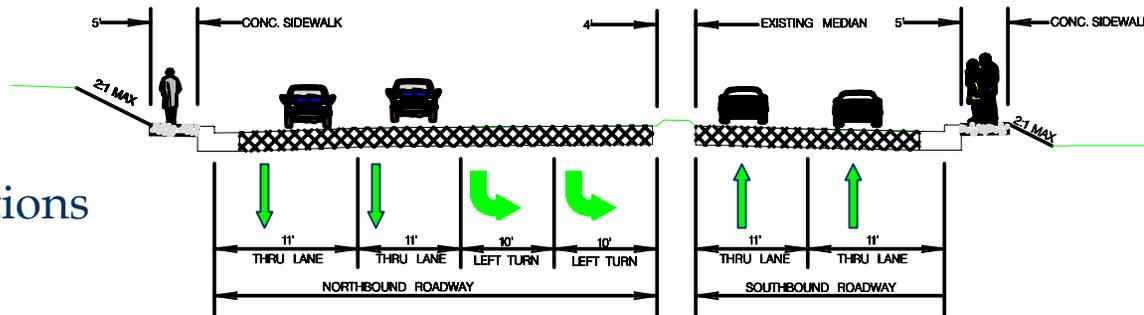

Proposed Improvements

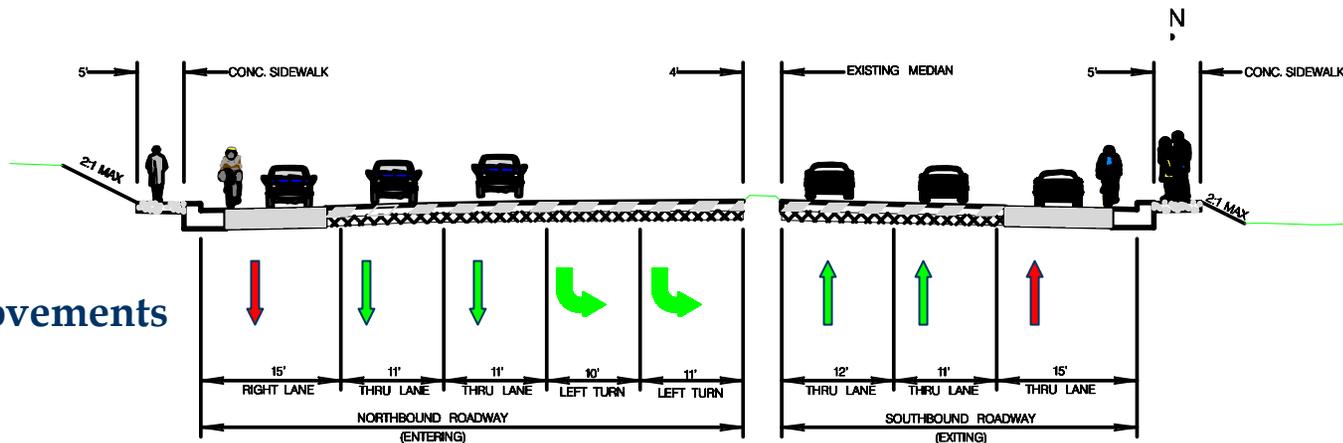

SCALE: NTS




MD 140 - IMPROVEMENTS


From North Owings Mills Boulevard Overpass to South Garrison View Road

MD 140 At Painters Mill Typical Section

Existing Conditions

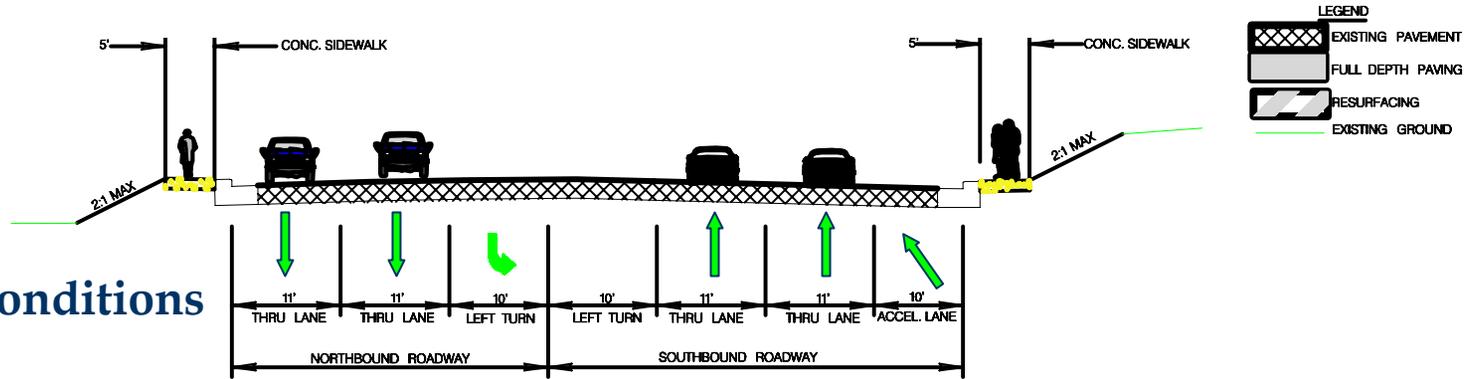

Proposed Improvements

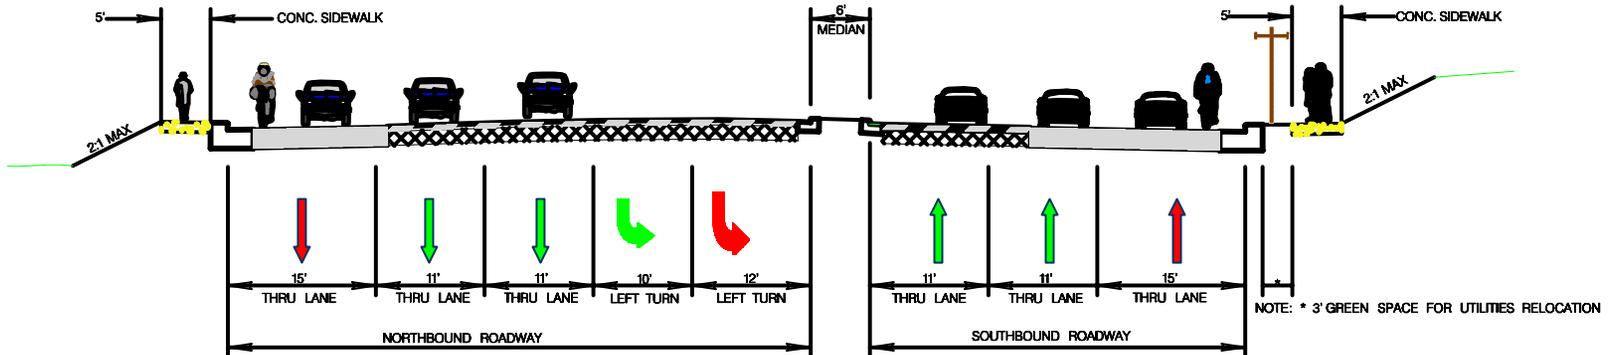




MD 140 - IMPROVEMENTS


From North Owings Mills Boulevard Overpass to South Garrison View Road

Painters Mill Road Typical Section

Existing Conditions

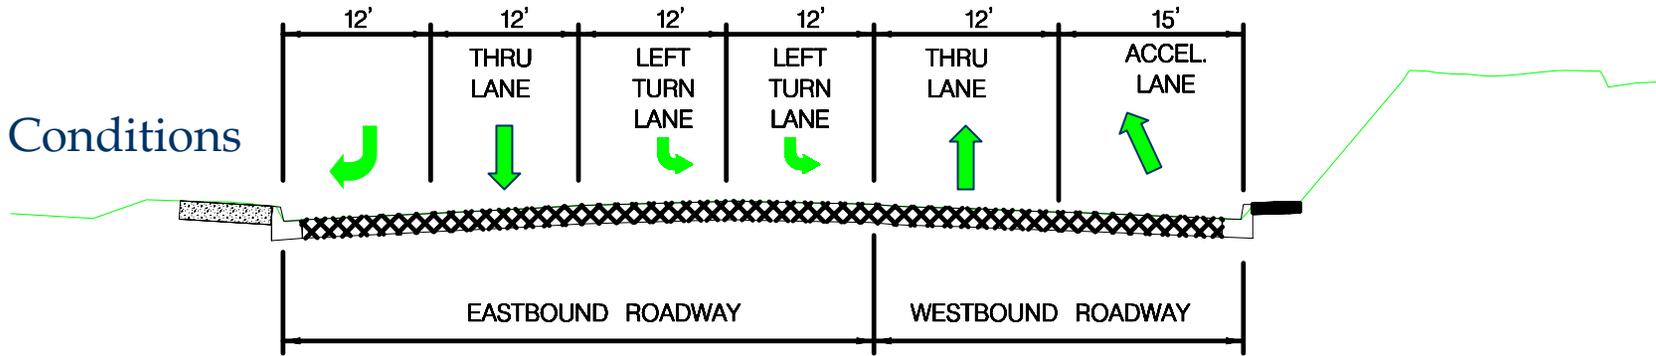

Proposed Improvements

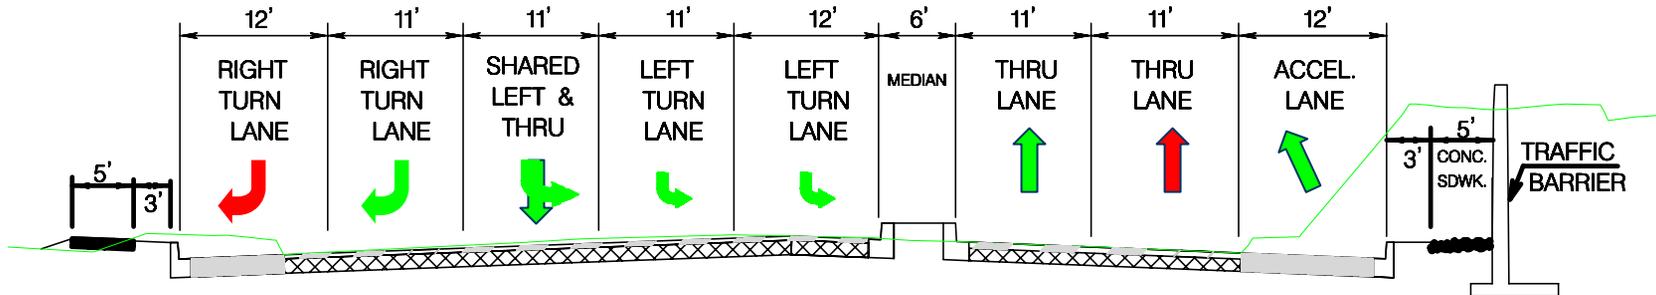

SCALE : NTS