



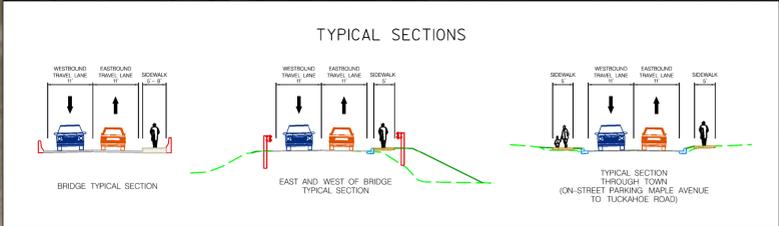

TOWN OF HILLSBORO URBAN RECONSTRUCTION PROJECT

CURRENT DESIGN OCTOBER 2015

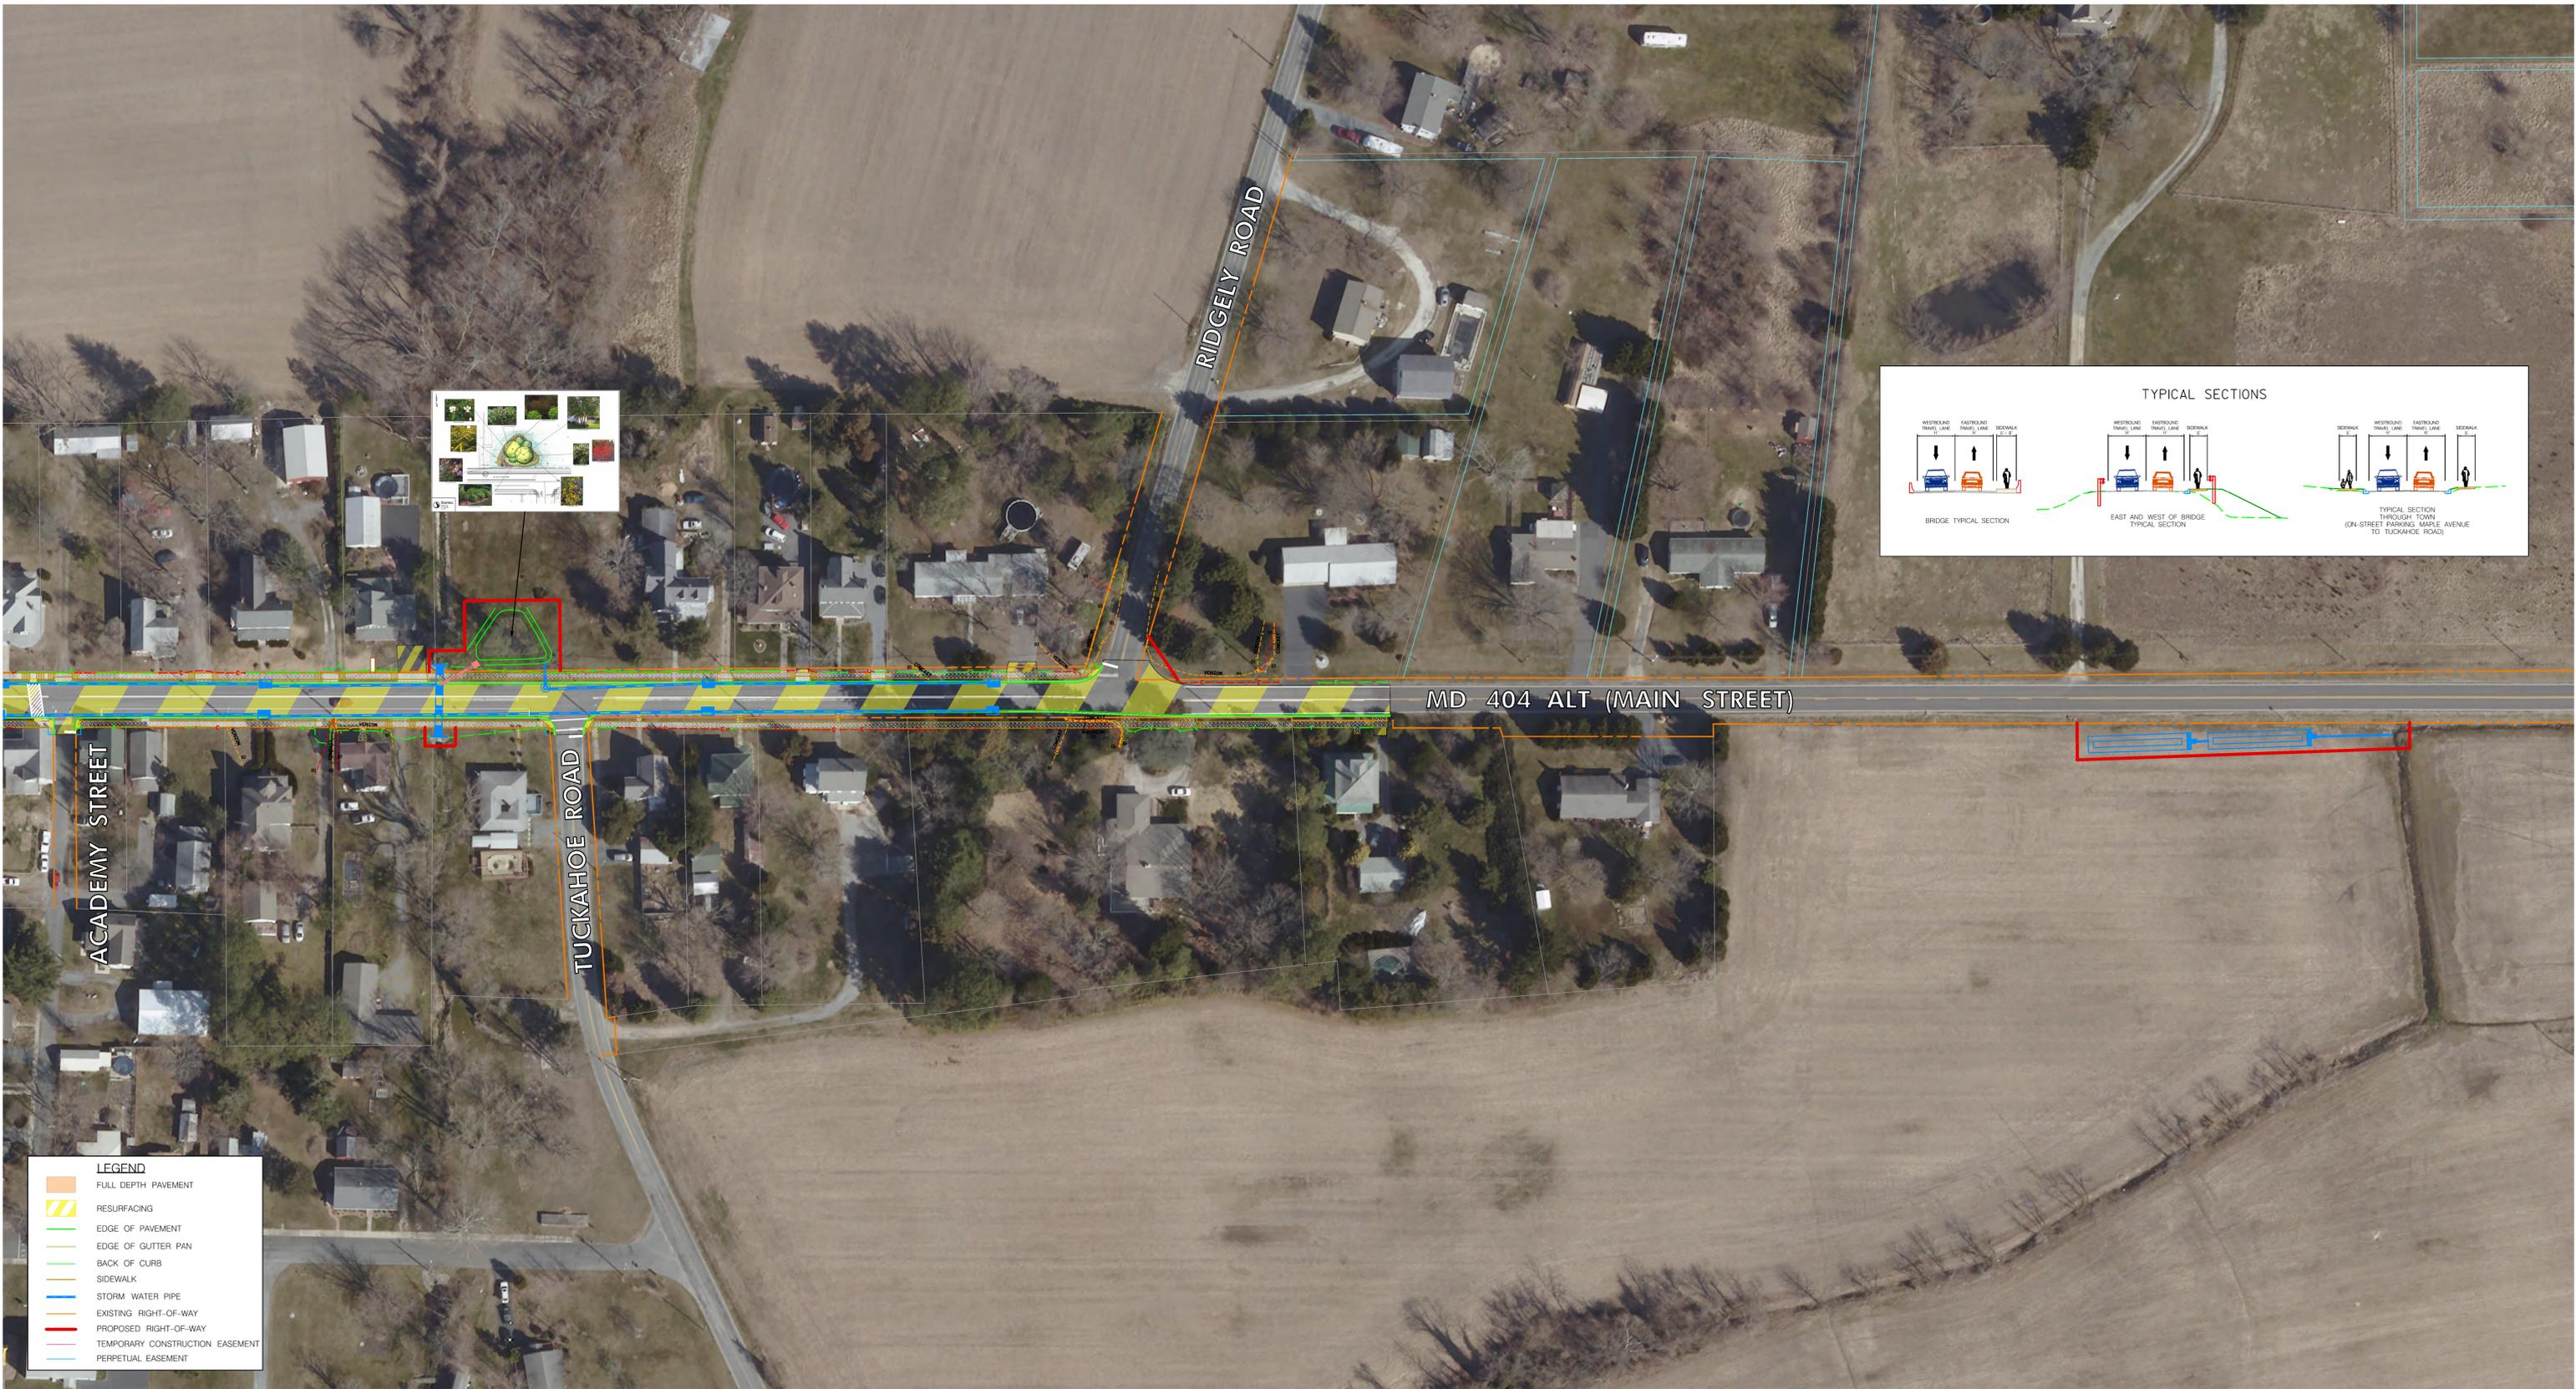

- LEGEND**
- FULL DEPTH PAVEMENT
 - RESURFACING
 - EDGE OF PAVEMENT
 - EDGE OF GUTTER PAN
 - BACK OF CURB
 - SIDEWALK
 - STORM WATER PIPE
 - EXISTING RIGHT-OF-WAY
 - PROPOSED RIGHT-OF-WAY
 - TEMPORARY CONSTRUCTION EASEMENT
 - PERPETUAL EASEMENT