



MD 180/MD 351 PLANNING STUDY

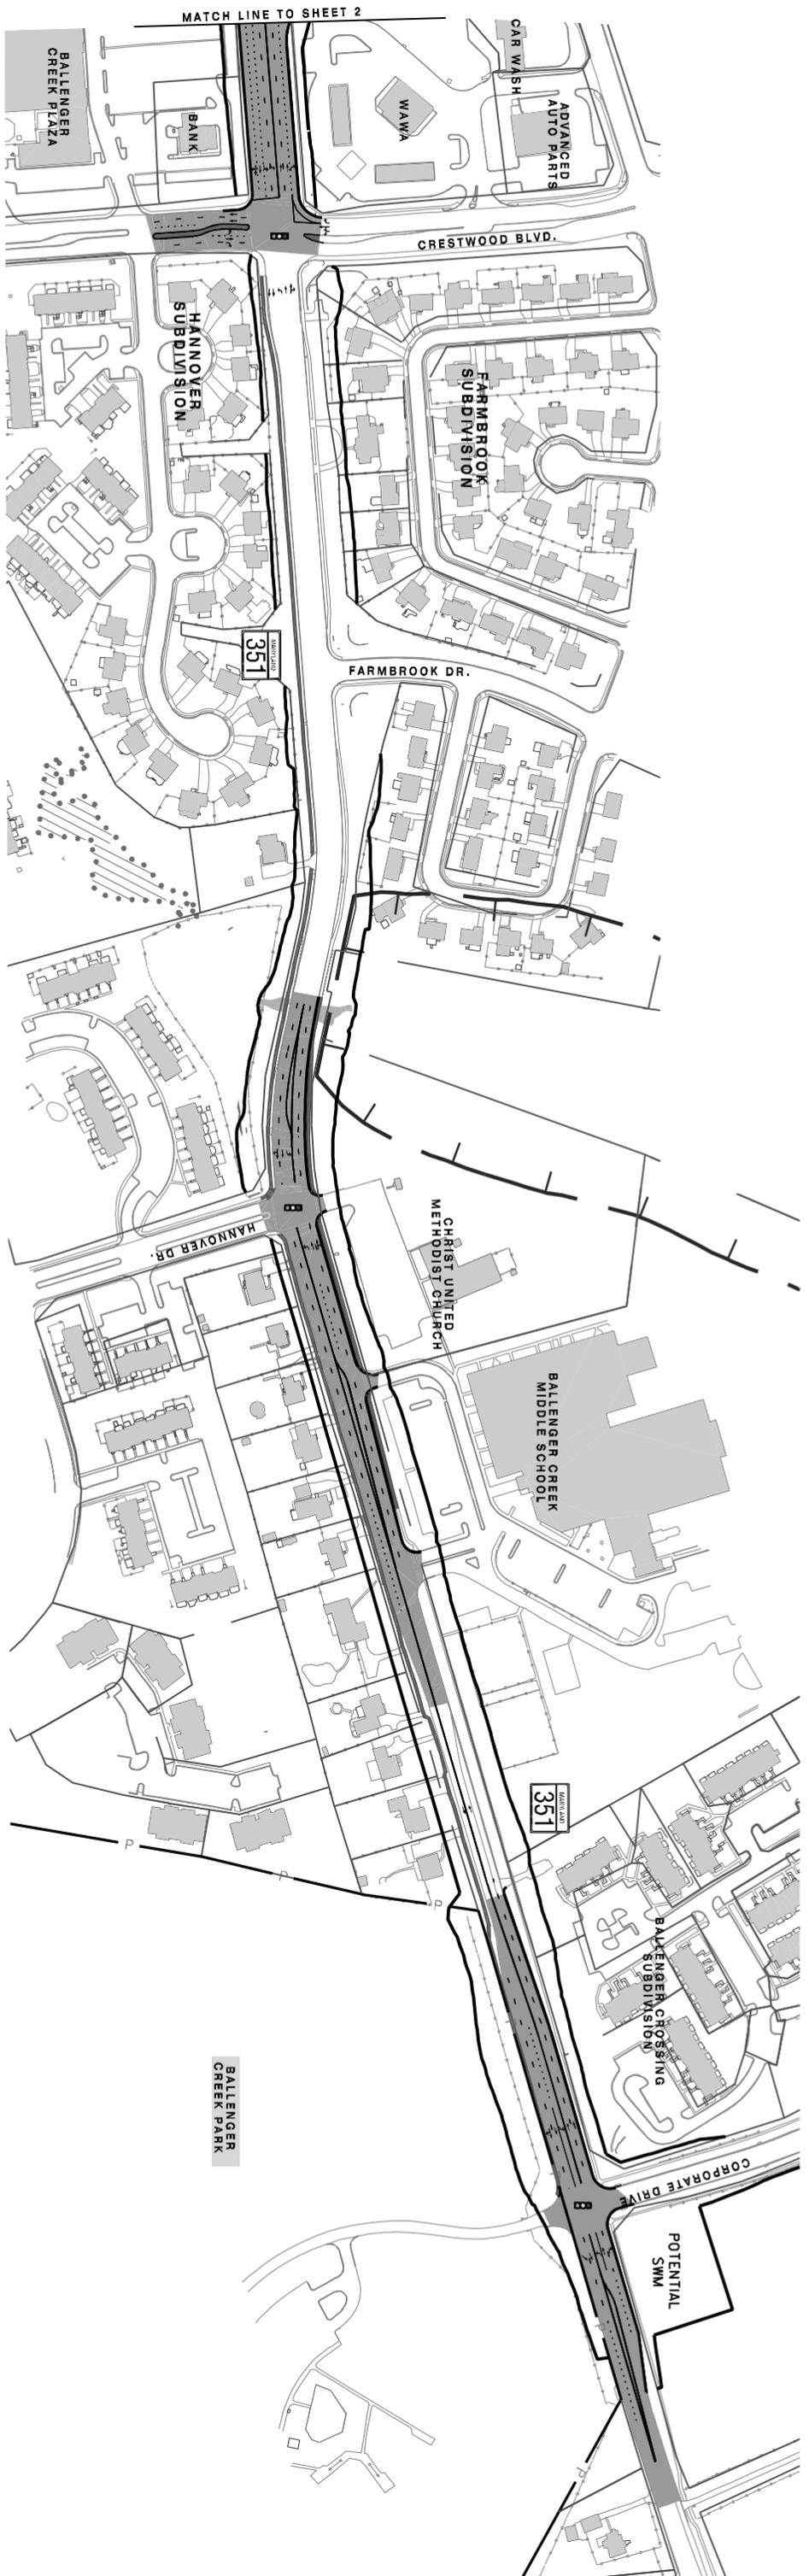

LEGEND

- Proposed Roadway
- Removal of Existing Roadway
- Existing Right-of-Way
- Proposed Limit of Disturbance
- Traffic Flow Arrows
- Potential Displacement
- Park Boundary
- Historic Property
- NW1 Wetlands
- 100-Year Floodplain

KEY MAP

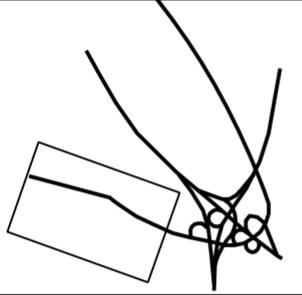

MD 180/ MD 351 PLANNING STUDY

ALTERNATIVE 2 TSM / TDM

MARYLAND DEPARTMENT OF TRANSPORTATION
SHA STATE HIGHWAY ADMINISTRATION
 PROJECT PLANNING DIVISION
 SCALE: 1" = 300'
 SEPTEMBER 2007

BACKGROUND MAPPING SOURCE
 MARYLAND STATE HIGHWAY ADMINISTRATION
 OCTOBER 2005

SHEET 3 OF 8