



MD180/MD351 PLANNING STUDY

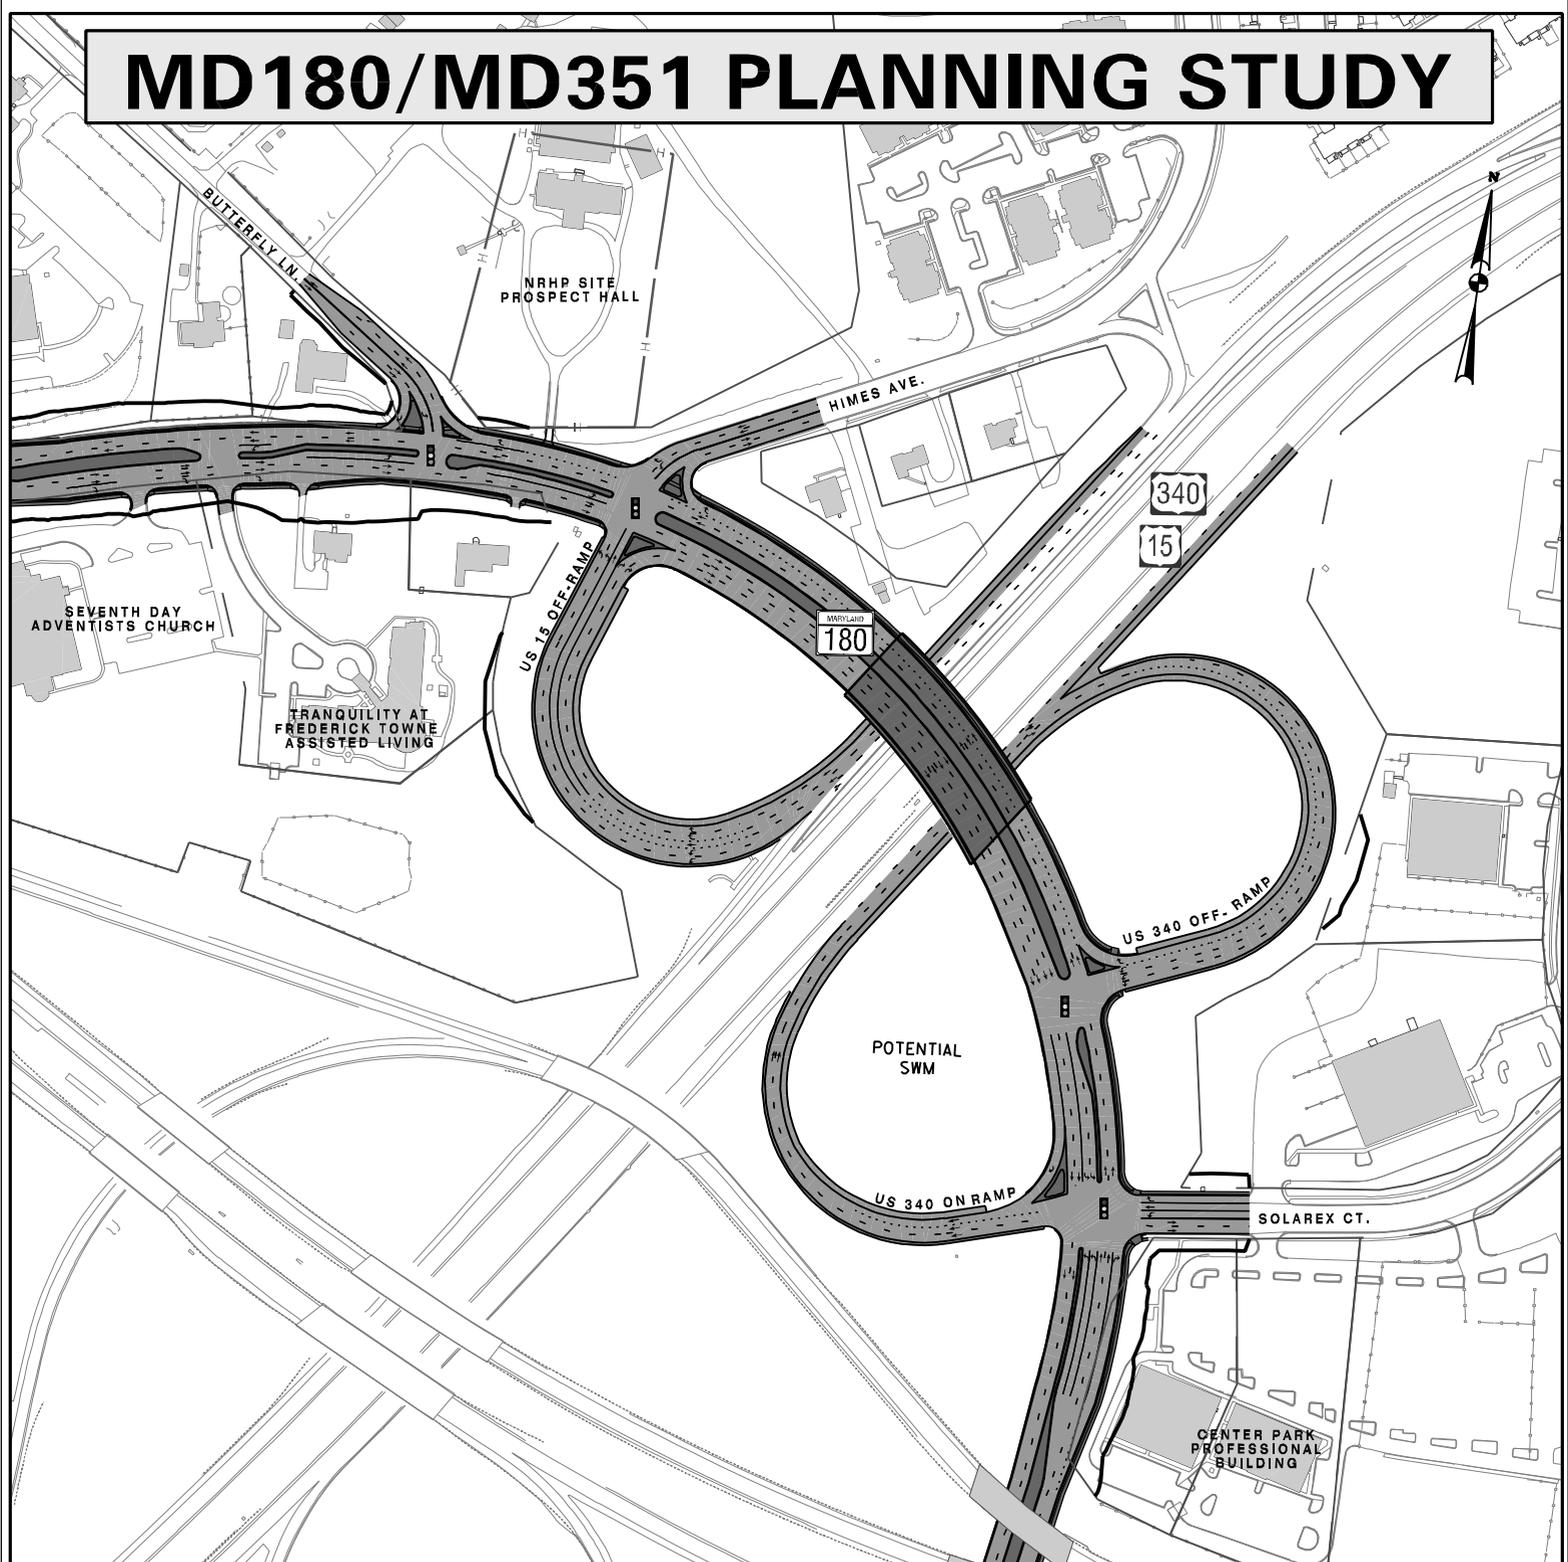


LEGEND

- Proposed Roadway
- Removal of Existing Roadway
- Existing Right-of-Way
- Proposed Limit of Disturbance
- Traffic Flow Arrows
- Potential Displacement
- Park Boundary
- Historic Property
- NWI Wetlands
- 100-Year Floodplain

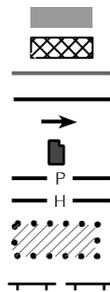

KEY MAP

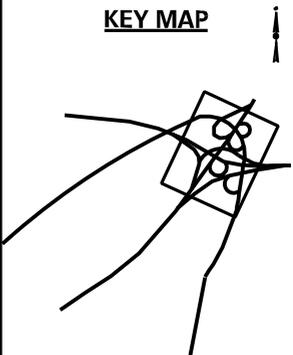

MD 180/ MD 351 PLANNING STUDY ALTERNATIVE 3 US 15/ US 340 INTERCHANGE OPTION A

MARYLAND DEPARTMENT OF TRANSPORTATION
SHA STATE HIGHWAY ADMINISTRATION
PROJECT PLANNING DIVISION

SCALE: 1" = 300' SEPTEMBER 2007

BACKGROUND MAPPING SOURCE
MARYLAND STATE
HIGHWAY ADMINISTRATION
OCTOBER 2006