



MD180/MD351 PLANNING STUDY

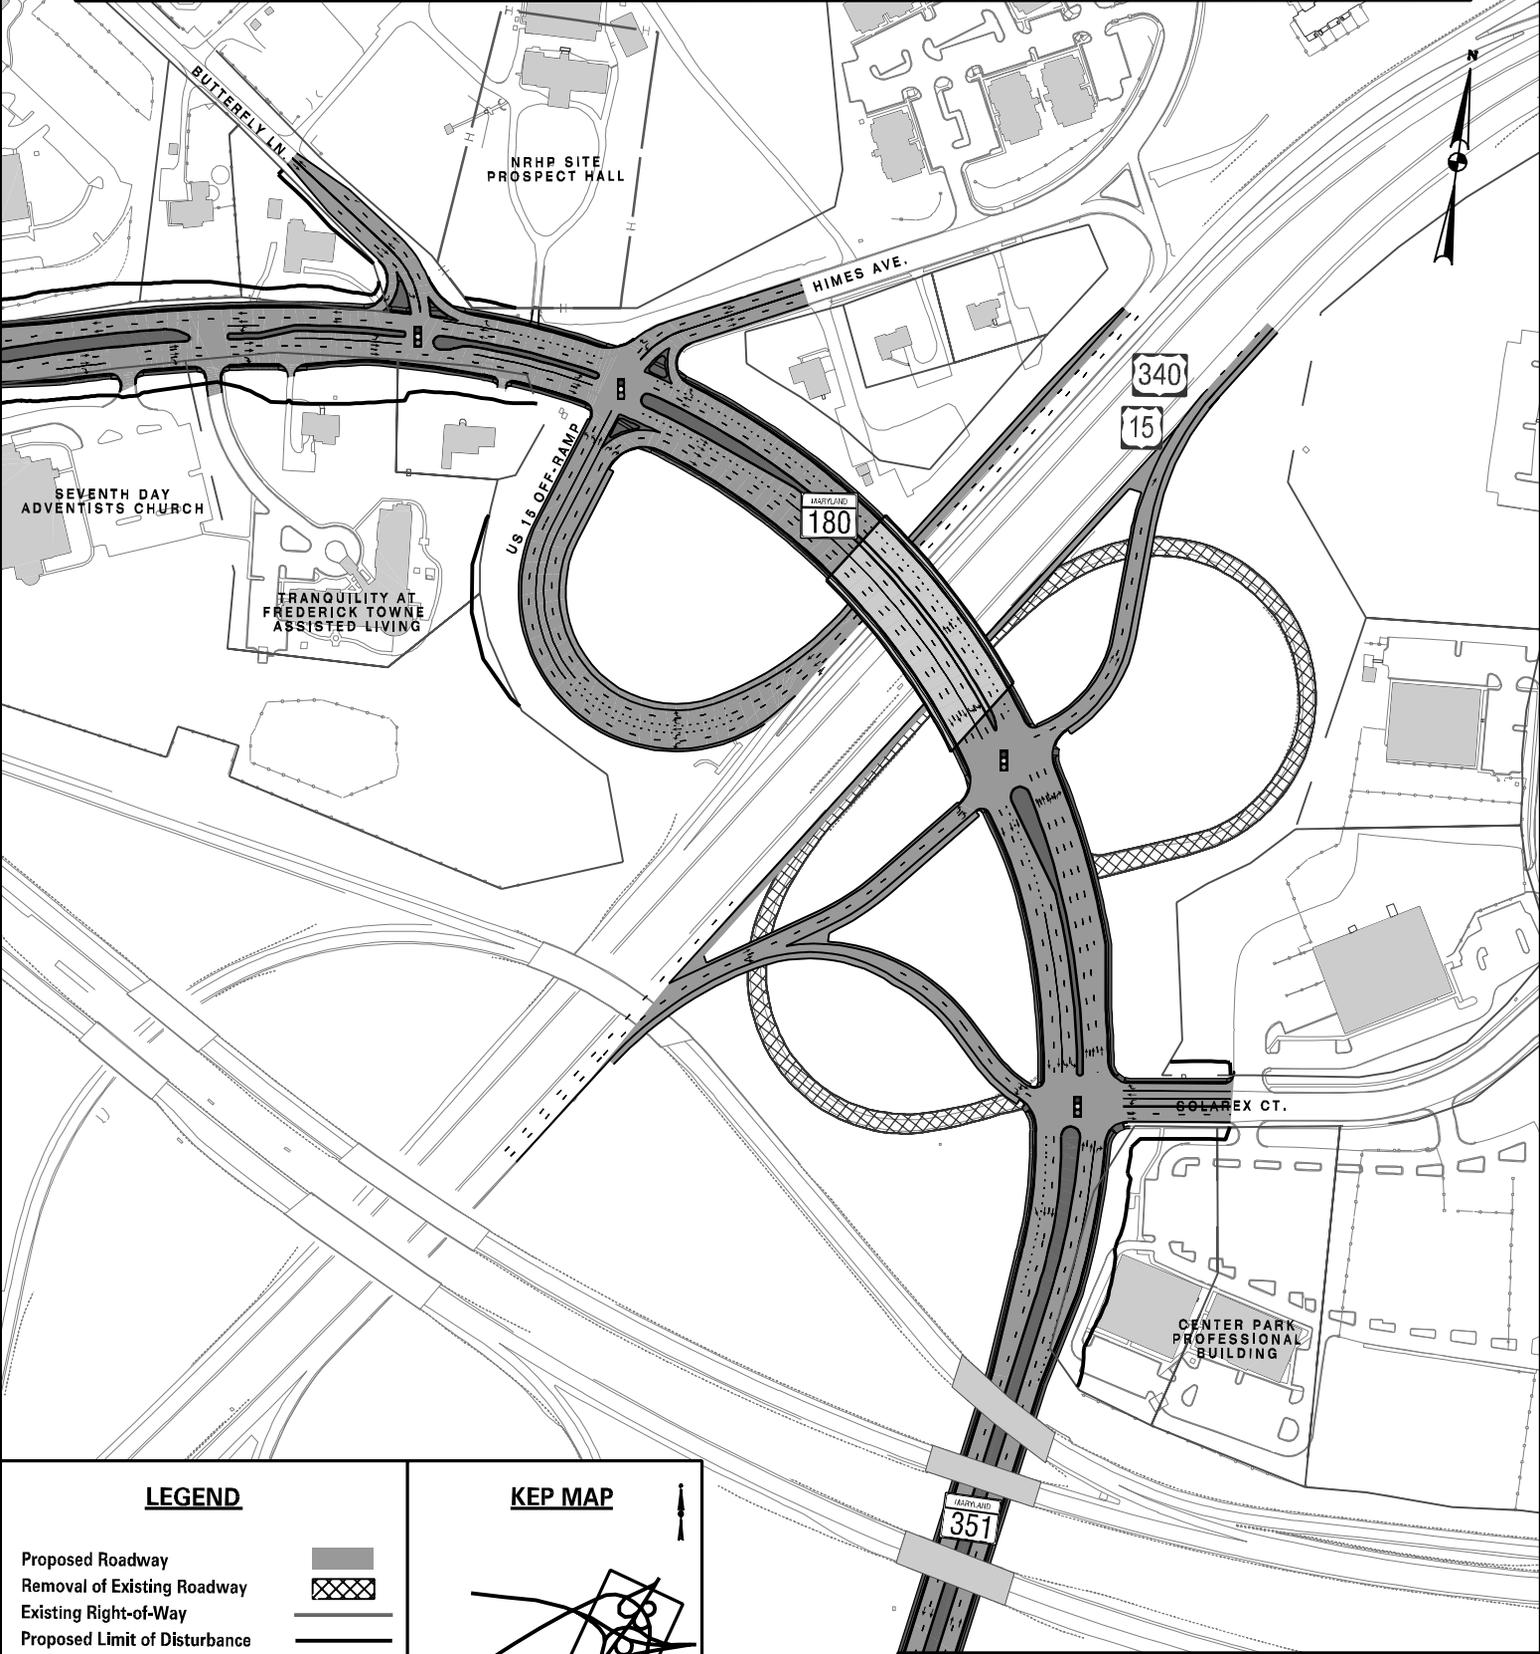

LEGEND	
Proposed Roadway	
Removal of Existing Roadway	
Existing Right-of-Way	
Proposed Limit of Disturbance	
Traffic Flow Arrows	
Potential Displacement	
Park Boundary	
Historic Property	
NWI Wetlands	
100-Year Floodplain	

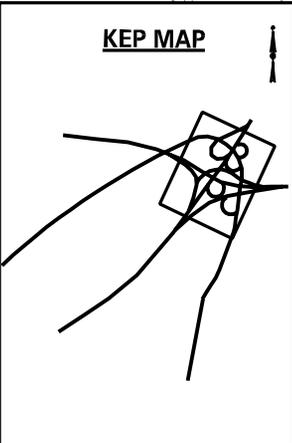

MD 180/ MD 351 PLANNING STUDY
ALTERNATIVE 3
US 15 / US 340 INTERCHANGE OPTION B

MARYLAND DEPARTMENT OF TRANSPORTATION SHA STATE HIGHWAY ADMINISTRATION PROJECT PLANNING DIVISION SCALE: 1" = 300' SEPTEMBER 2007	BACKGROUND MAPPING SOURCE MARYLAND STATE HIGHWAY ADMINISTRATION OCTOBER 2005 SHEET 1 OF 1
--	--