


# MD 180/MD 351 PLANNING STUDY

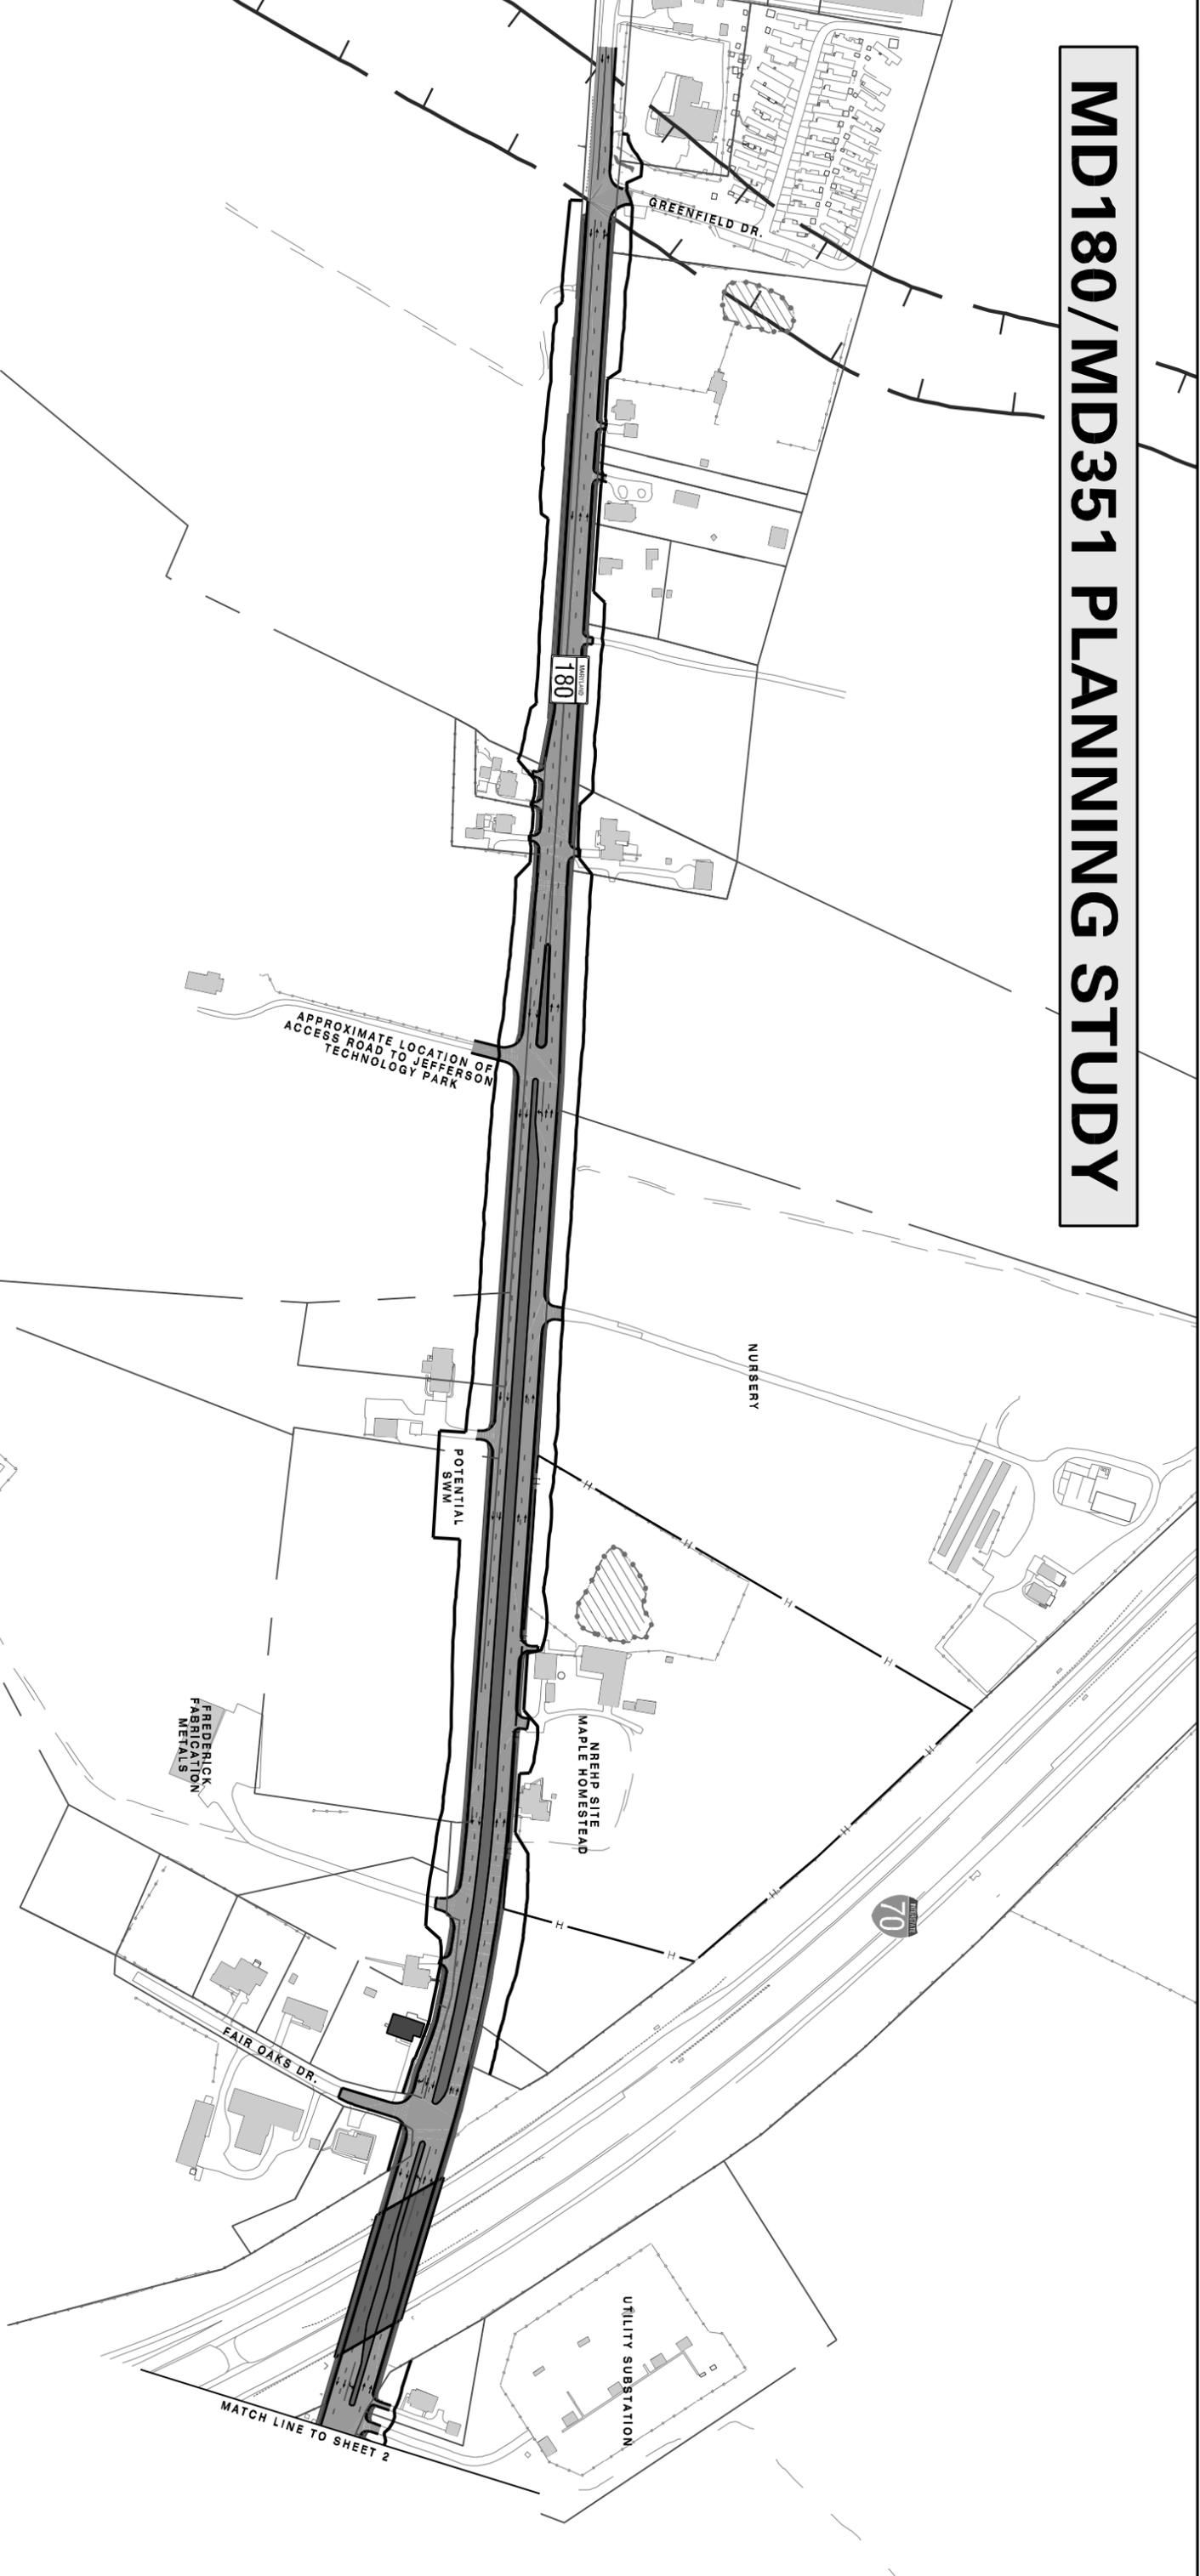


JEFFERSON PARK  
TECHNOLOGY PARK  
TOWN HOUSE, MULTI-FAMILY & COMM  
(TO BE DEVELOPED)

JEFFERSON PARK  
TECHNOLOGY PARK  
TOWN HOUSE, MULTI-FAMILY & COMM  
(TO BE DEVELOPED)

### LEGEND

- Proposed Roadway
- Removal of Existing Roadway
- Existing Right-of-Way
- Proposed Limit of Disturbance
- Traffic Flow Arrows
- Potential Displacement
- Park Boundary
- Historic Property
- NWI Wetlands
- 100 -Year Floodplain

### KEY MAP

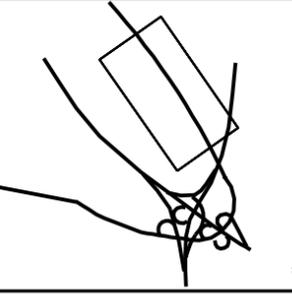

## MD 180 / MD 351 PLANNING STUDY ALTERNATIVE 3 FOUR-LANE DIVIDED

MARYLAND DEPARTMENT OF TRANSPORTATION  
STATE HIGHWAY ADMINISTRATION  
PROJECT PLANNING DIVISION  
SCALE: 1" = 300'  
SEPTEMBER 2007

BACKGROUND MAPPING SOURCE  
MARYLAND STATE HIGHWAY ADMINISTRATION  
OCTOBER 2005  
SHEET 1 OF 3