





# MD 97 Montgomery Hills Project Planning Study **MAPPING PACKET**

MARYLAND DEPARTMENT OF TRANSPORTATION  
STATE HIGHWAY ADMINISTRATION  
PROJECT PLANNING DIVISION


**NOVEMBER 2015**



# MD 97 Montgomery Hills Alternative 5B - with Flora Ln Intersection

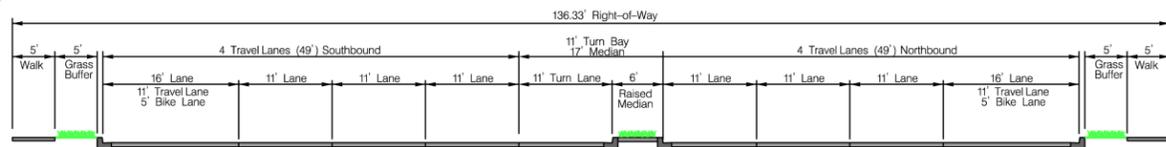
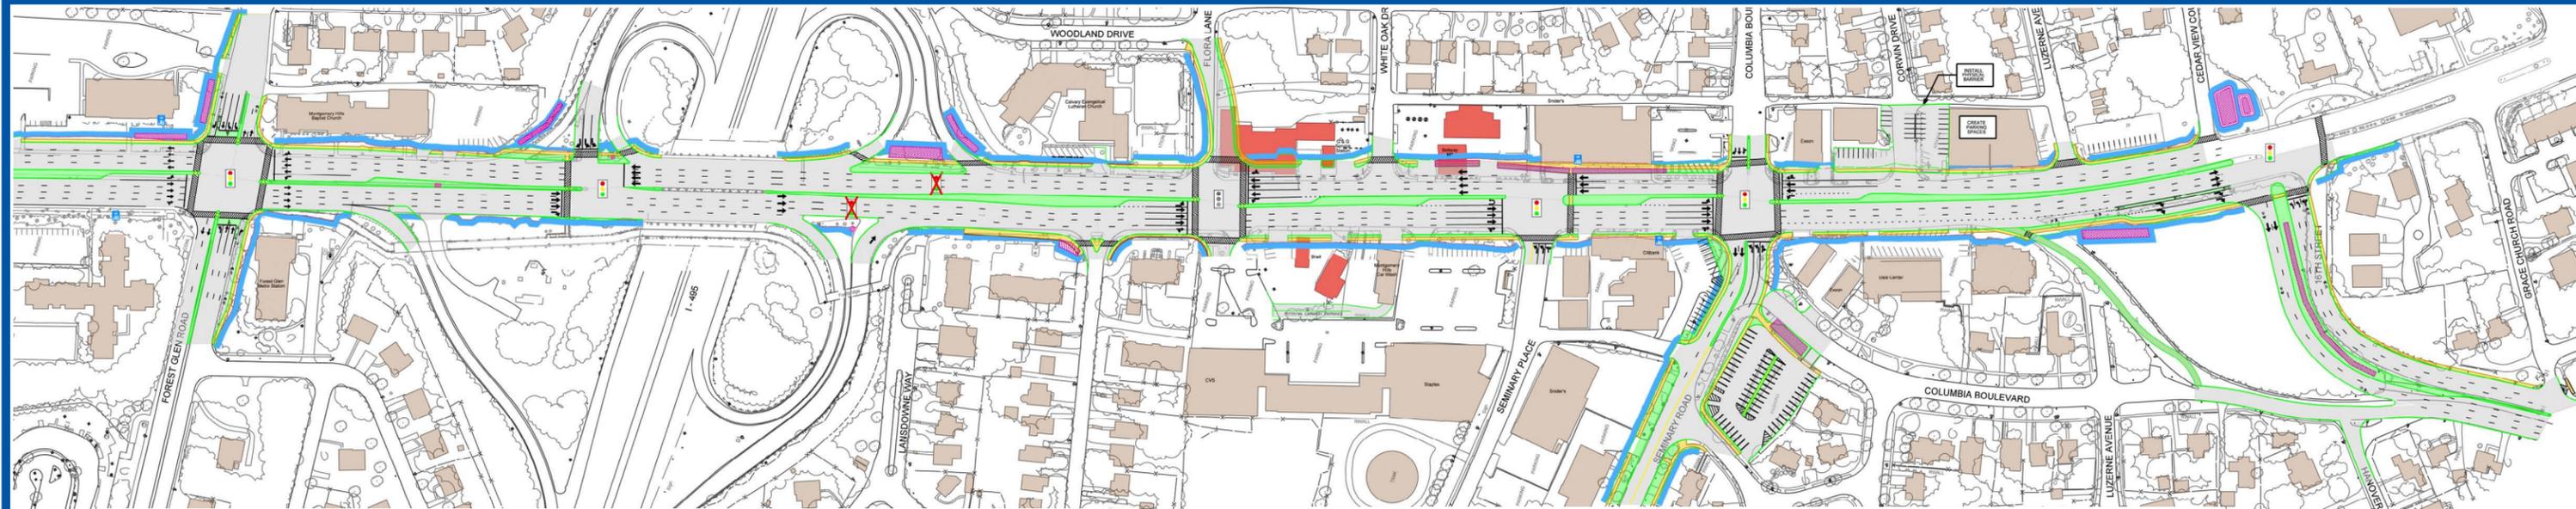


Typical Section from Forest Glen Road to Seminary Place

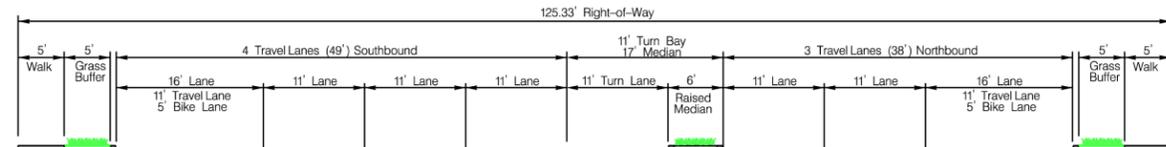


Typical Section from Seminary Place to 16th Street


# MD 97 Montgomery Hills Alternative 5 - Cycle Track

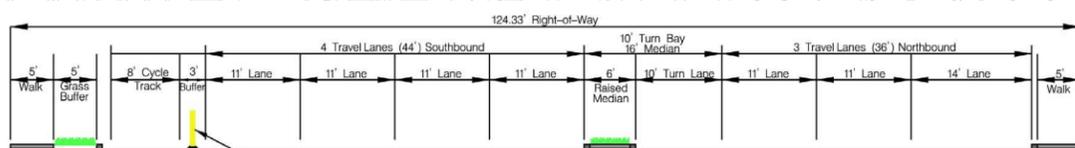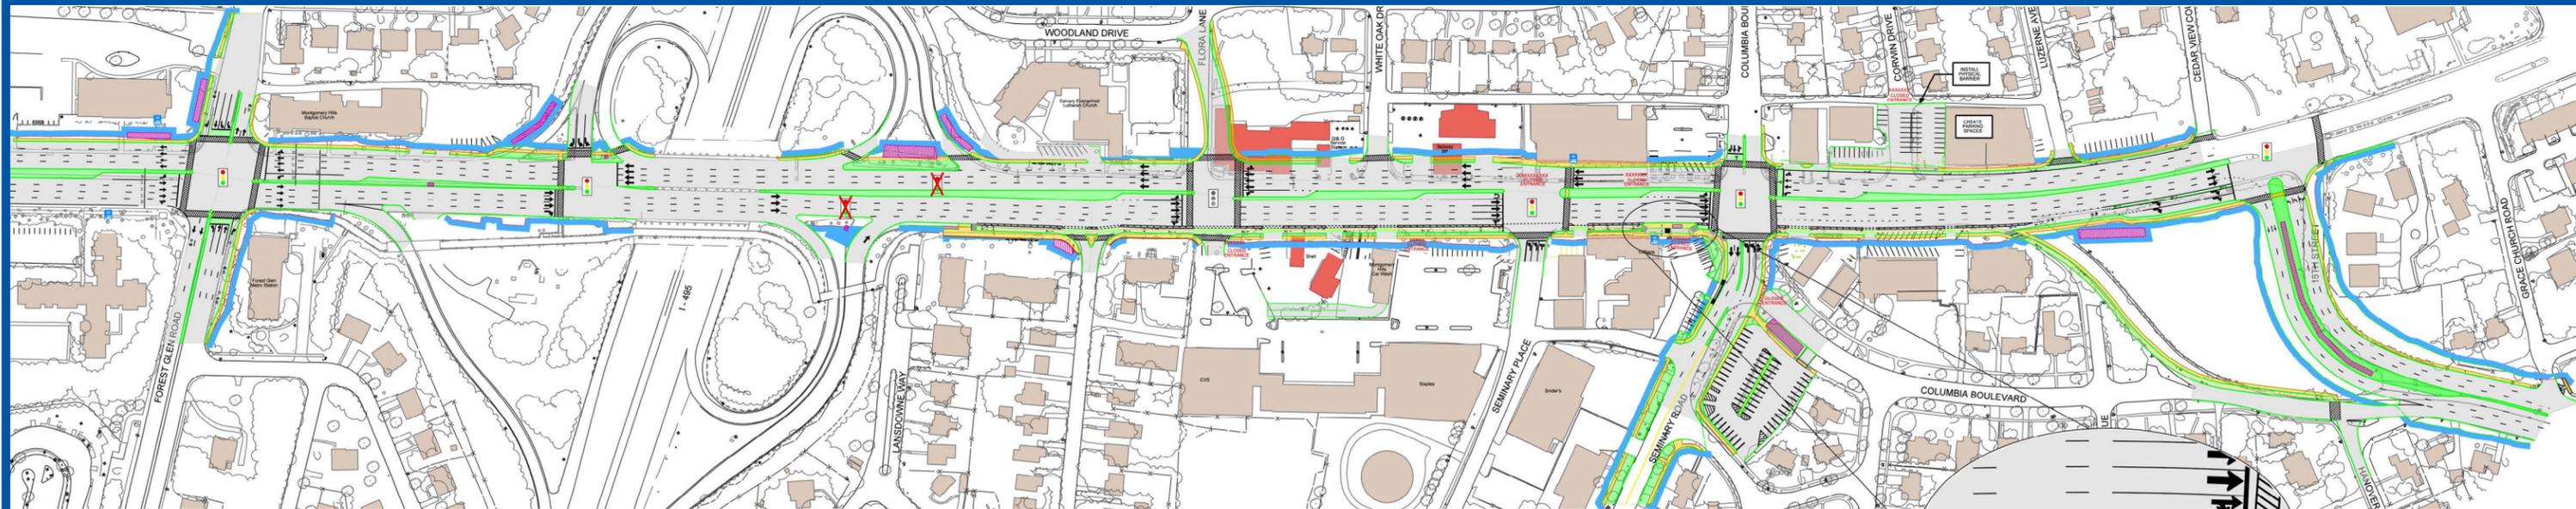

Typical Section from Pedestrian Bridge to Seminary Place

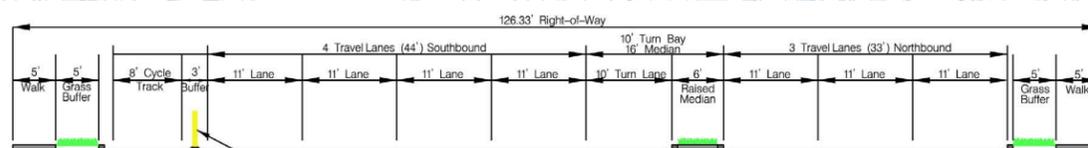

Typical Section from Seminary Place to 16th Street



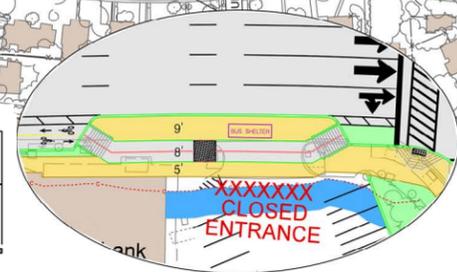


**LEGEND**




Proposed Sidewalk	Proposed Roadway	Displacements	Proposed Driveway	Existing Signal Location	Signal To Be Removed
Proposed Median/Buffer	Cut/Fill Boundary	Bike Box/Thru Pocket Shading	LOD Buffer	Potential Signal Location	Stormwater Management Feature

**NOT TO SCALE**  
**REVISED NOVEMBER 2015**

# MD 97 Montgomery Hills Alternative 3 - Master Plan

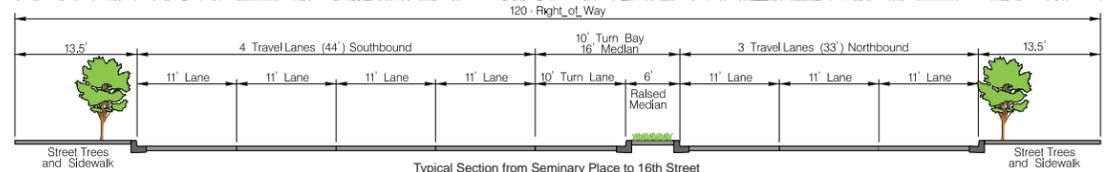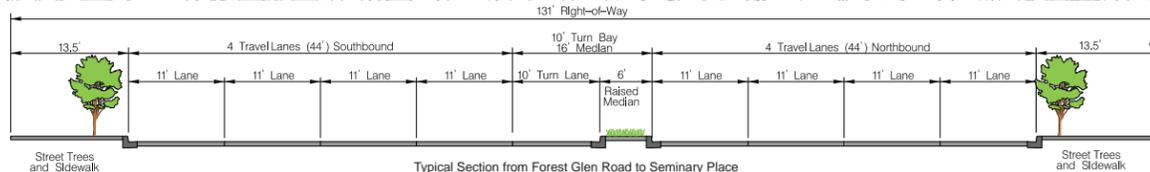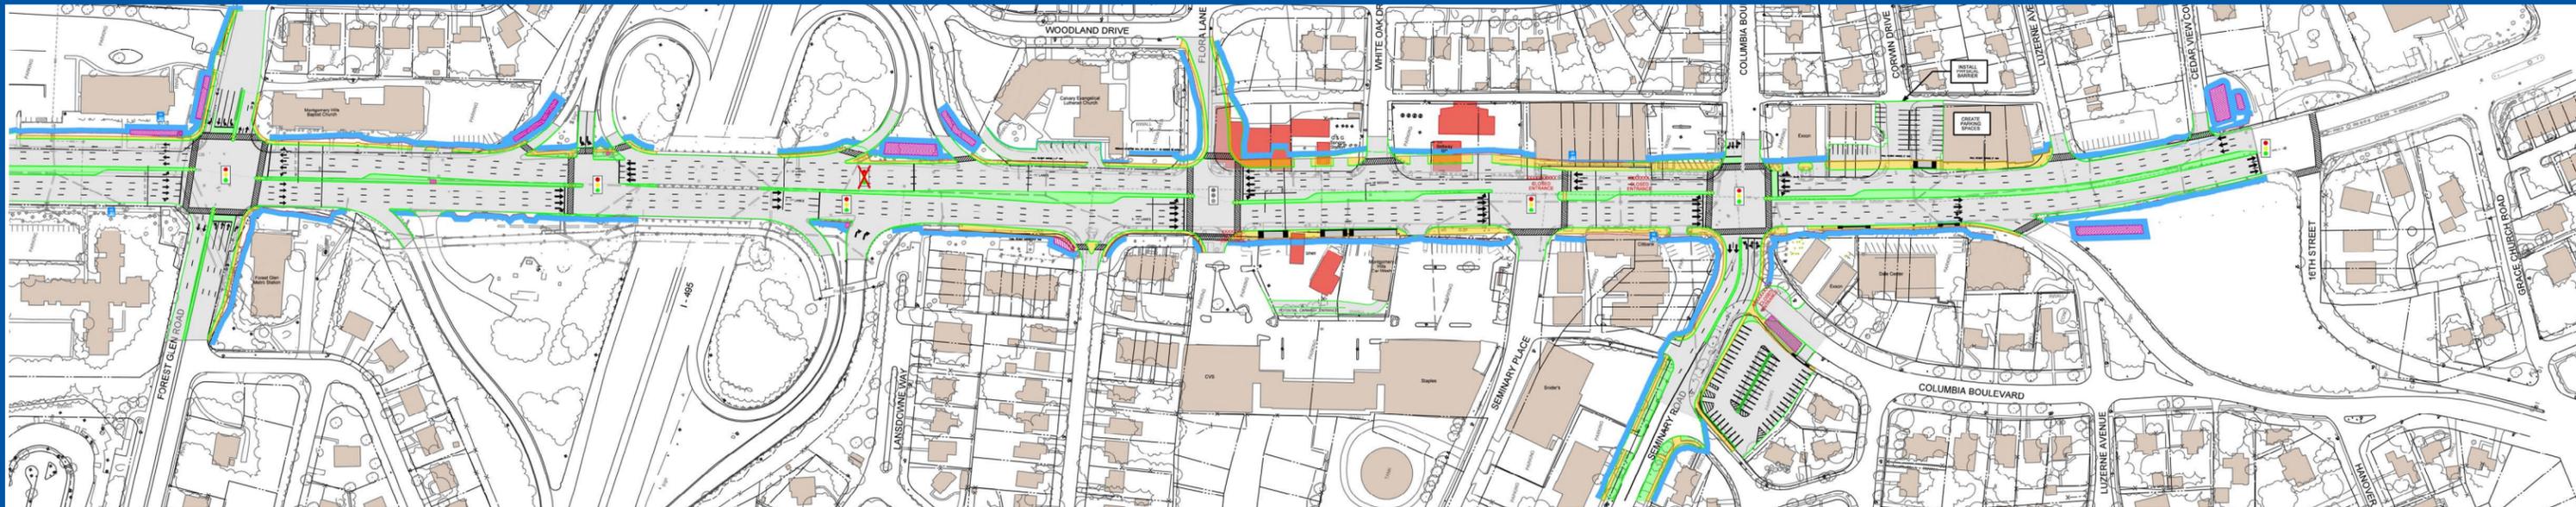

# MD 97 Montgomery Hills Alternative 5

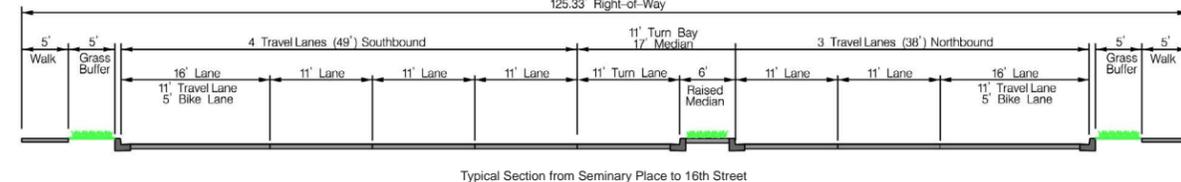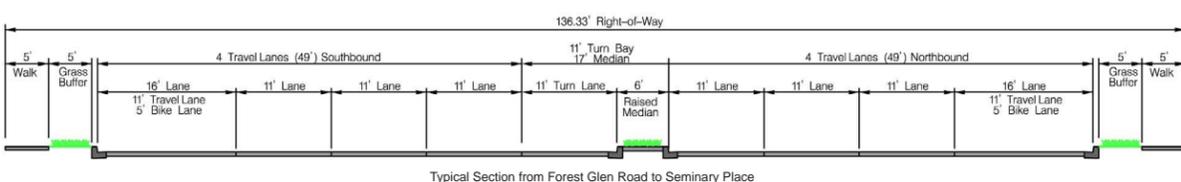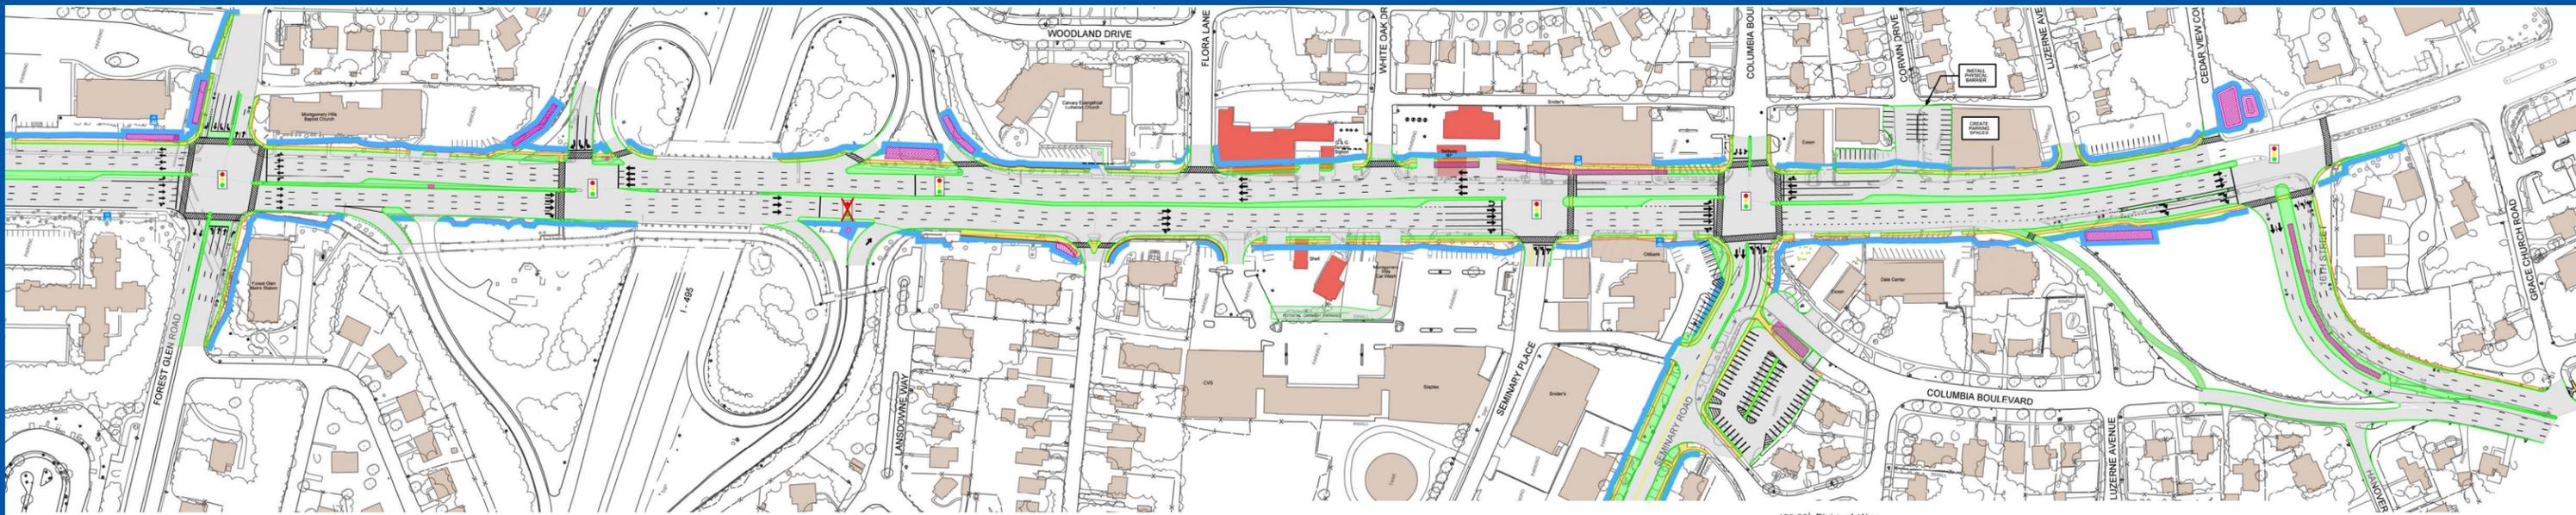

**LEGEND**



- Proposed Sidewalk
- Proposed Roadway
- Displacements
- Proposed Driveway
- Existing Signal Location
- Signal To Be Removed
- Proposed Median/Buffer
- Cut/Fill Boundary
- Bike Box/Thru Pocket Shading
- LOD Buffer
- Potential Signal Location
- Stormwater Management Feature

**NOT TO SCALE**  
**REVISED NOVEMBER 2015**

# MD 97 Montgomery Hills Alternative 1 - No Build



# MD 97 Montgomery Hills Alternative 2 - TSM / TDM

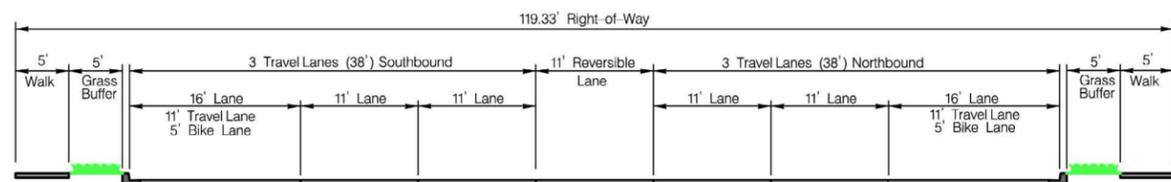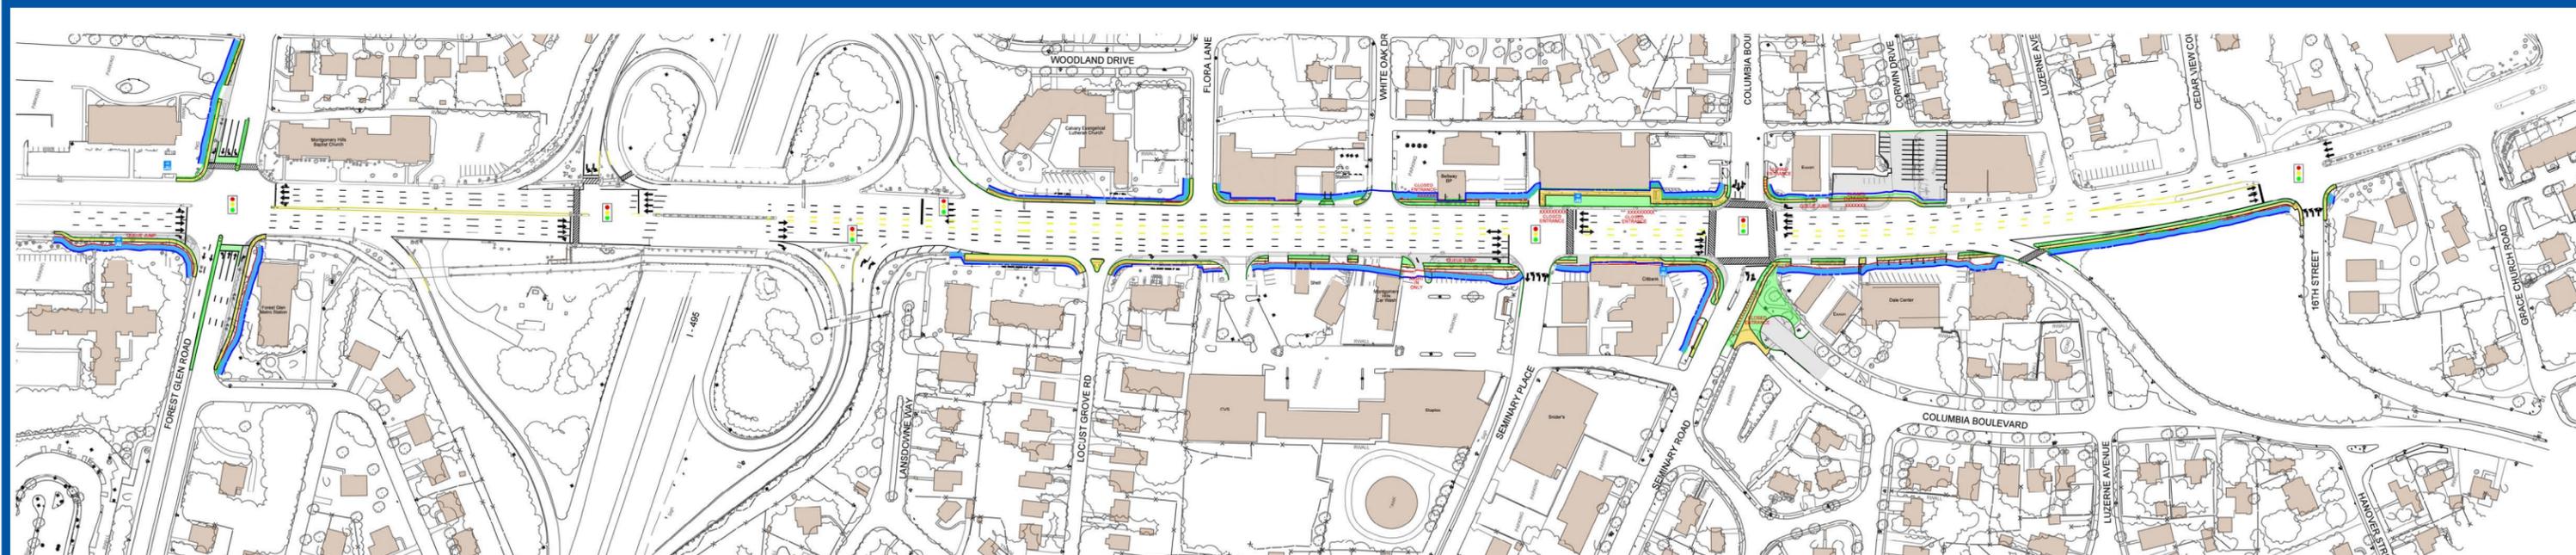

## LEGEND

- Proposed Sidewalk
- Proposed Roadway
- Displacements
- Proposed Driveway
- Existing Signal Location
- Signal To Be Removed
- Proposed Median/Buffer
- Cut/Fill Boundary
- Bike Box/Thru Pocket Shading
- LOD Buffer
- Potential Signal Location
- Stormwater Management Feature

**NOT TO SCALE**  
 REVISED  
 NOVEMBER 2015