


PRELIMINARY ALTERNATIVE 2 - TSM/TDM


SEGMENT D: OLD COLUMBIA PIKE TO US 29

MARYLAND
28

MARYLAND
198

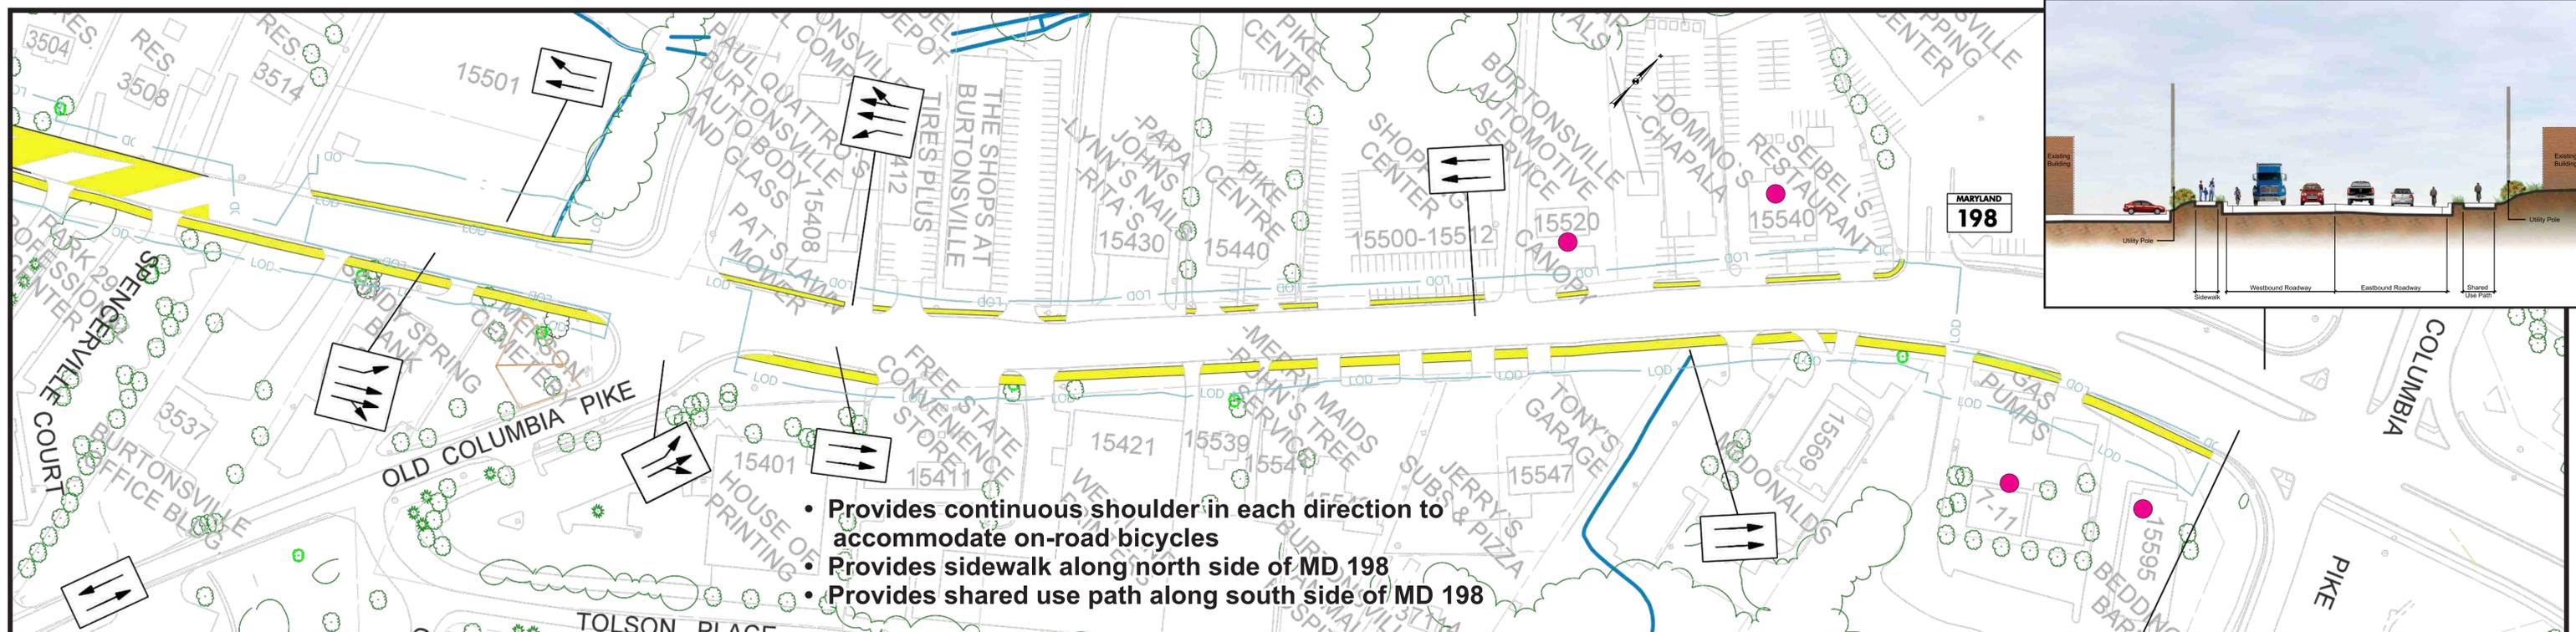

Base Alternative: Bicycle / Pedestrian Provisions

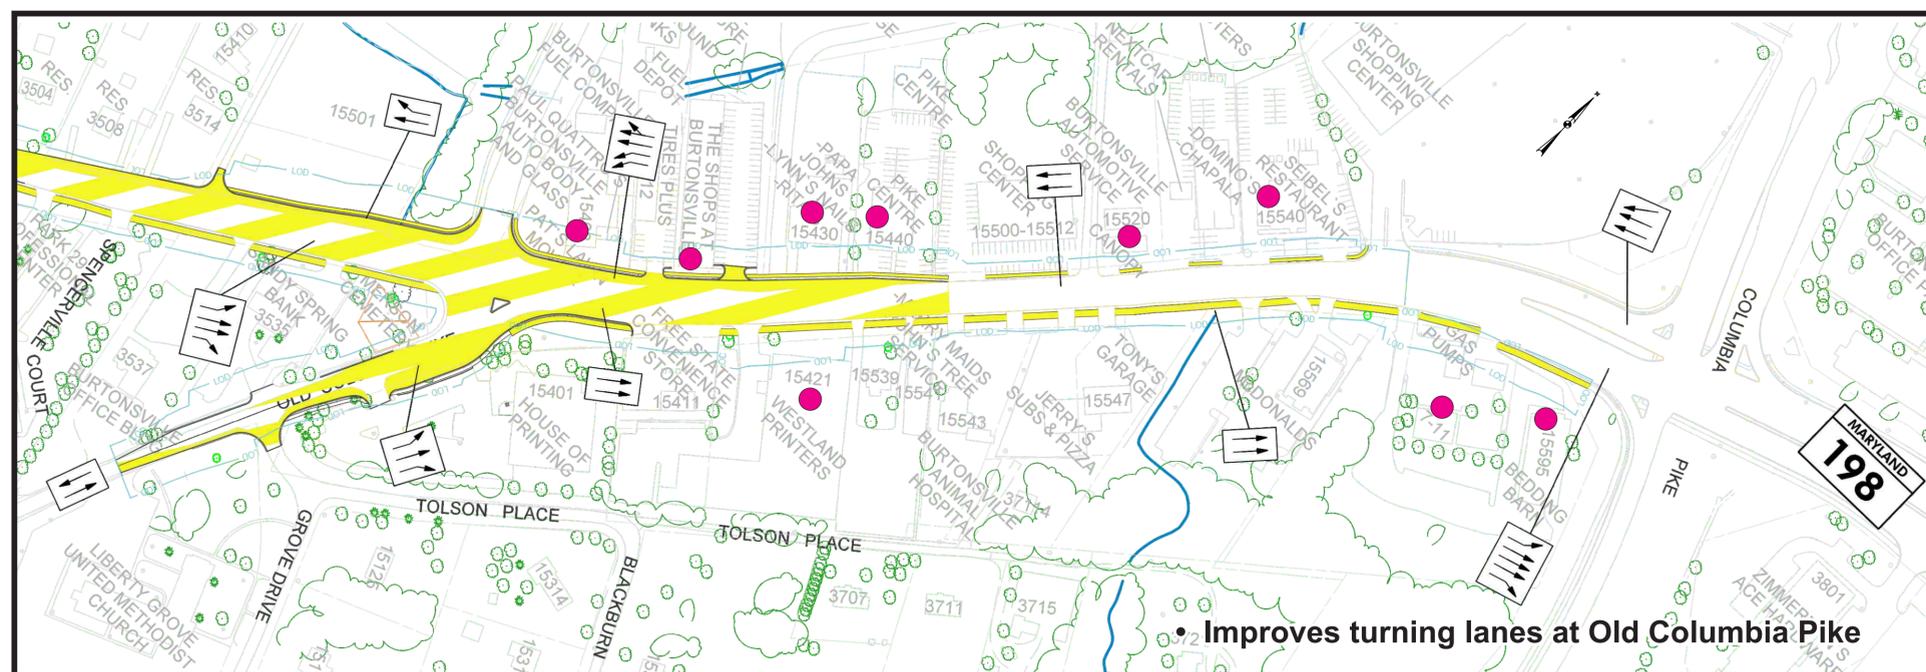

Intersection Improvement Option

MD 28 / MD 198 CORRIDOR IMPROVEMENTS

SHA MARYLAND DEPARTMENT OF TRANSPORTATION
STATE HIGHWAY ADMINISTRATION
OFFICE OF PLANNING AND PRELIMINARY ENGINEERING

NOT TO SCALE

MARCH 2015