

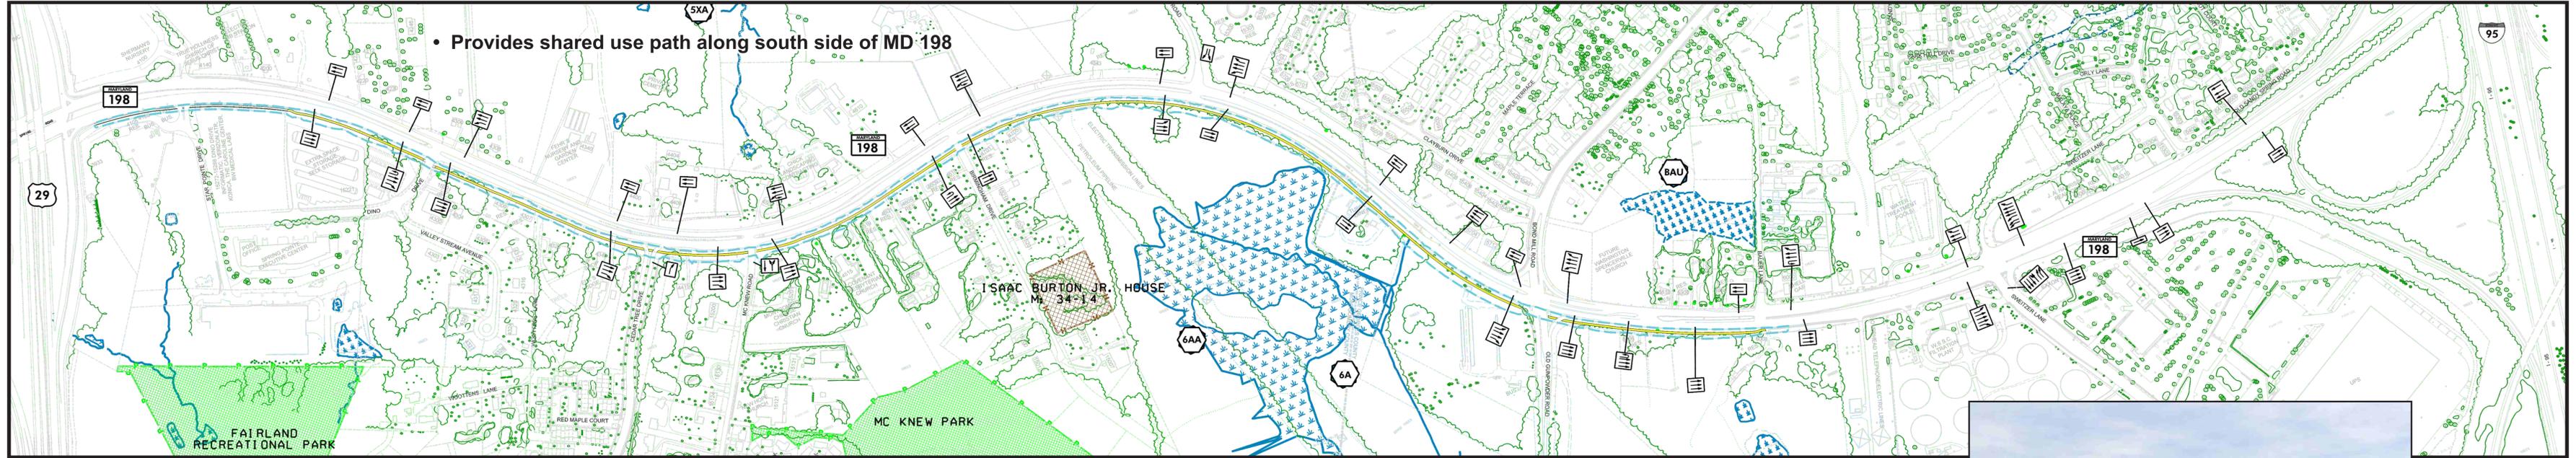


PRELIMINARY ALTERNATIVE 2 - TSM/TDM

SEGMENT E: US 29 TO I-95

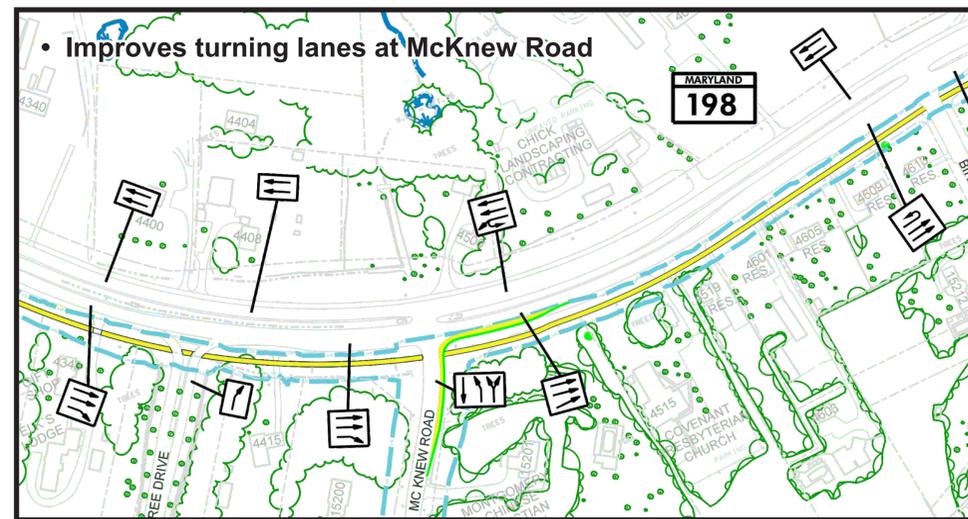

Base Alternative: Bicycle / Pedestrian Provisions

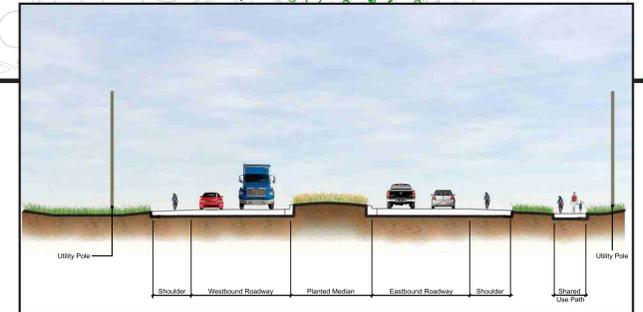

Intersection Improvement Options

LEGEND	
	PROPOSED ROADWAY IMPROVEMENTS
	PROPOSED ROADWAY RESURFACING
	WETLAND
	WETLAND LABEL
	100-YR. FLOODPLAIN
	STREAM
	WATERS OF THE U.S.
	WOODLANDS
	SPECIMEN TREES
	PAINT BRANCH SPECIAL PROTECTION AREA BOUNDARY
	PARKLAND BOUNDARY
	HISTORIC BOUNDARY
	PROPERTY LINE
	POTENTIAL LIMIT OF DISTURBANCE
	POTENTIAL DISPLACEMENT