




## SEGMENT A: MD 97 TO MD 182

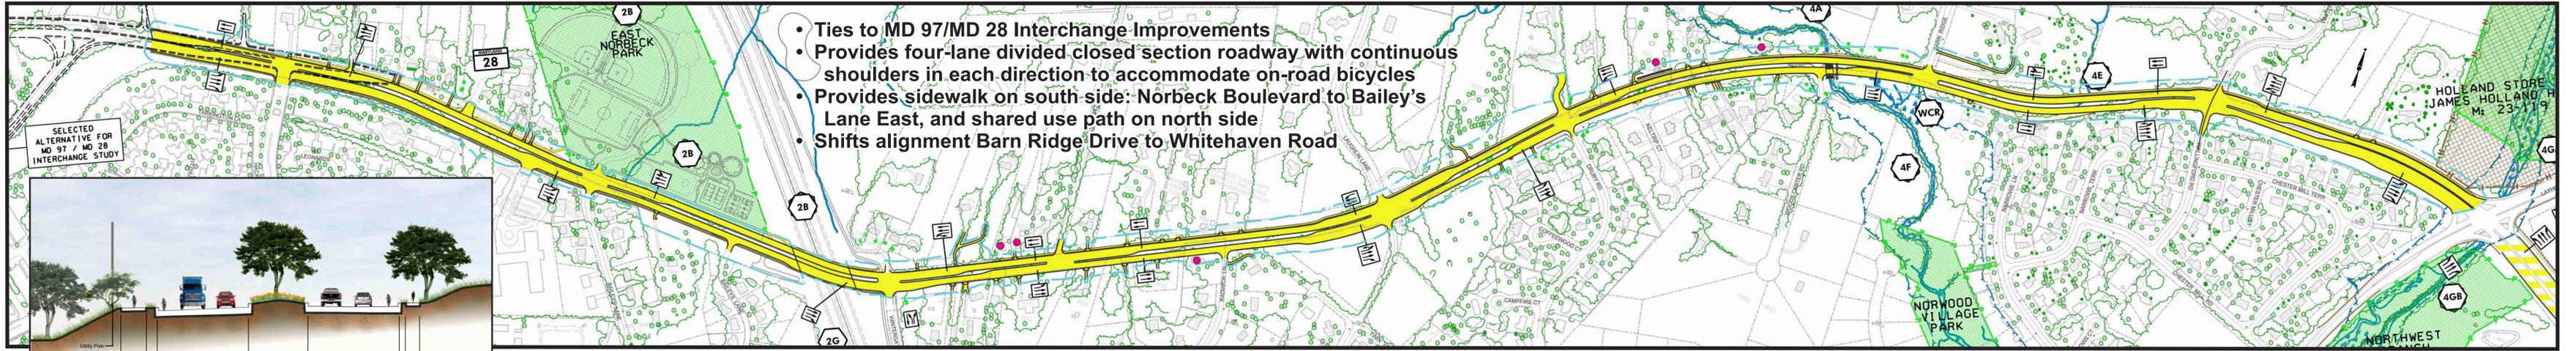

**Base Alternative: Bicycle / Pedestrian / Roadway Provisions**

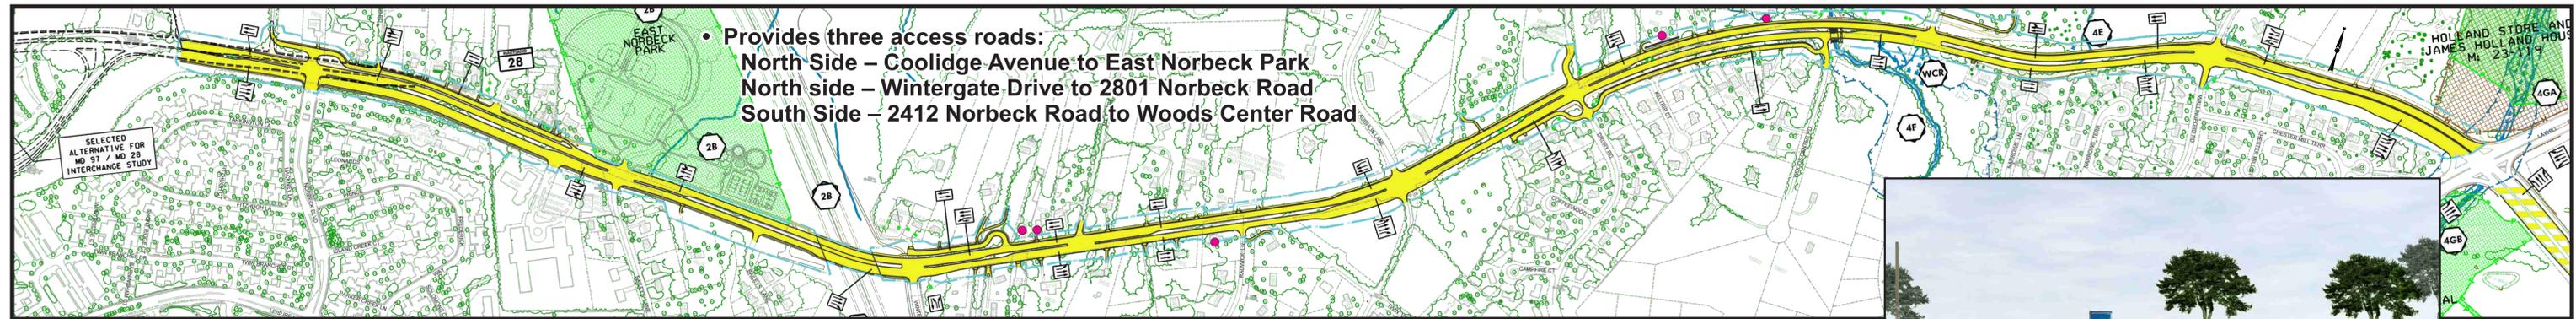

**Access Management Options**

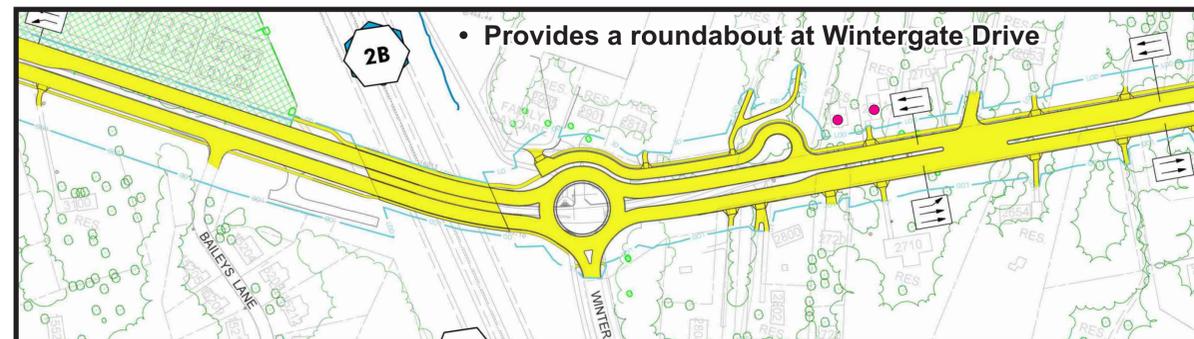

**Intersection Improvement Option**

LEGEND			
	PROPOSED ROADWAY IMPROVEMENTS		WOODLANDS
	PROPOSED ROADWAY RESURFACING		SPECIMEN TREES
	WETLAND		PAINT BRANCH SPECIAL PROTECTION AREA BOUNDARY
	WETLAND LABEL		PARKLAND BOUNDARY
	100-YR. FLOODPLAIN		HISTORIC BOUNDARY
	STREAM		PROPERTY LINE
	WATERS OF THE U.S.		POTENTIAL DISPLACEMENT
	POTENTIAL LIMIT OF DISTURBANCE		