

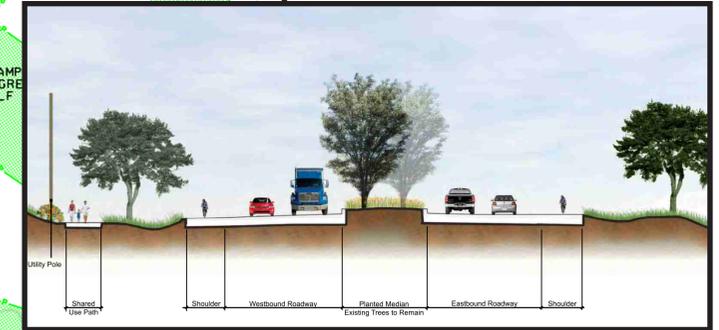


PRELIMINARY ALTERNATIVE 3 - TYPICAL SECTION IMPROVEMENTS SEGMENT B: MD 182 TO MD 650

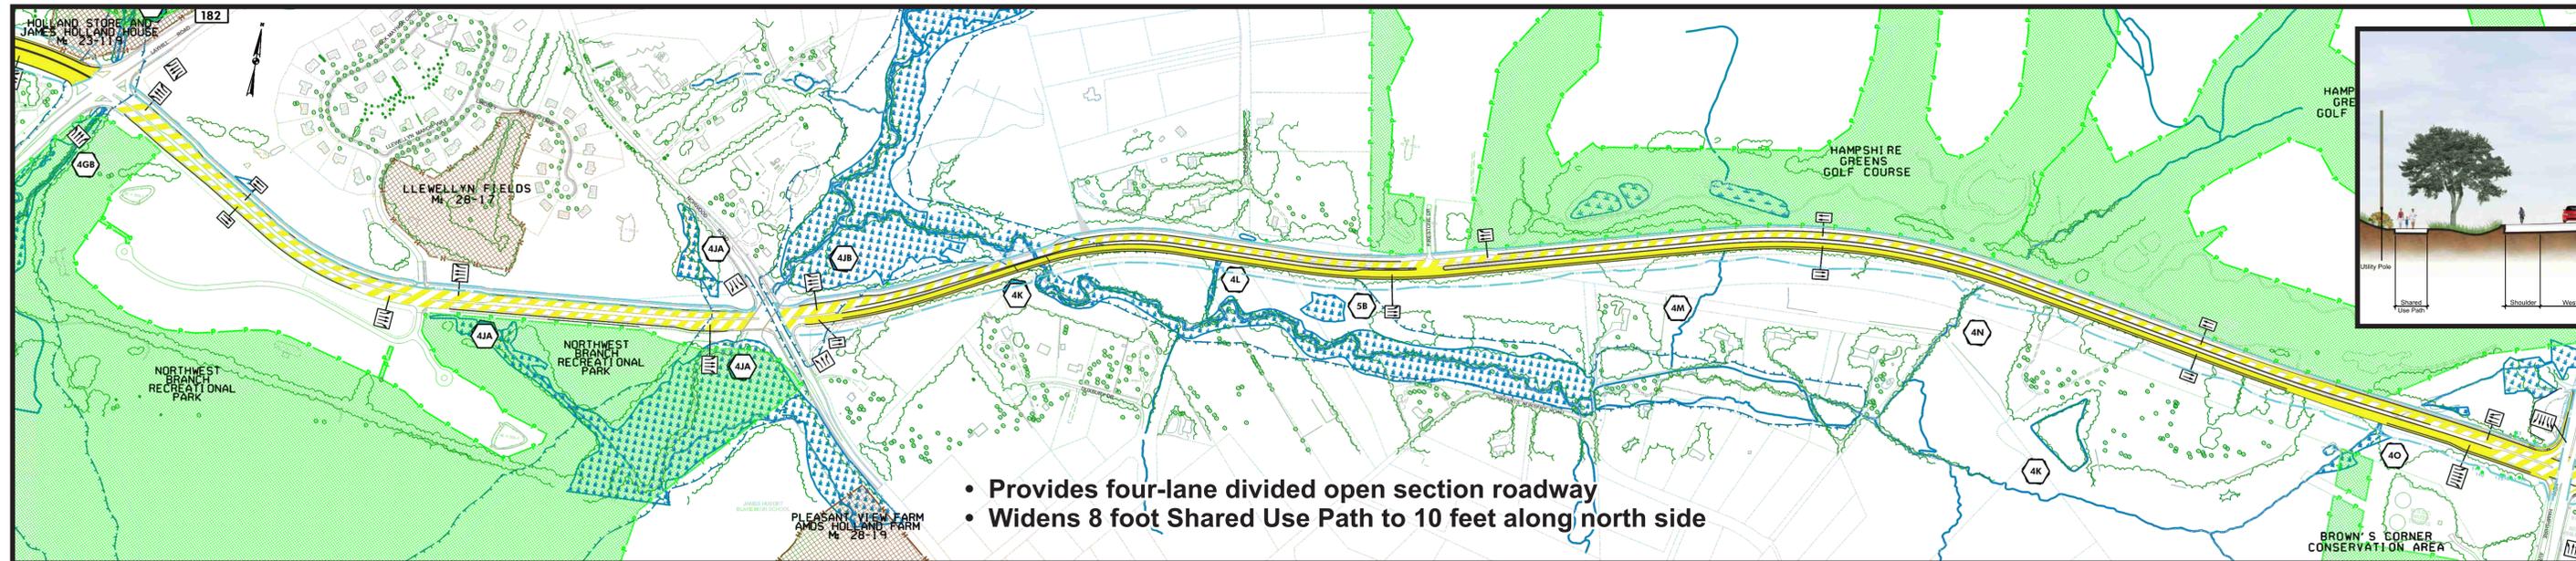

Base Alternative: Bicycle / Pedestrian / Roadway Provisions

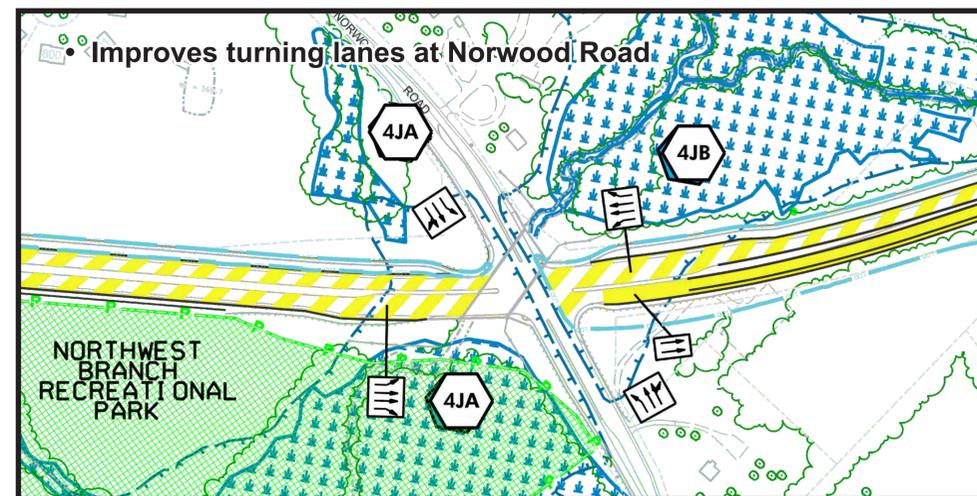

Intersection Improvement Option

