

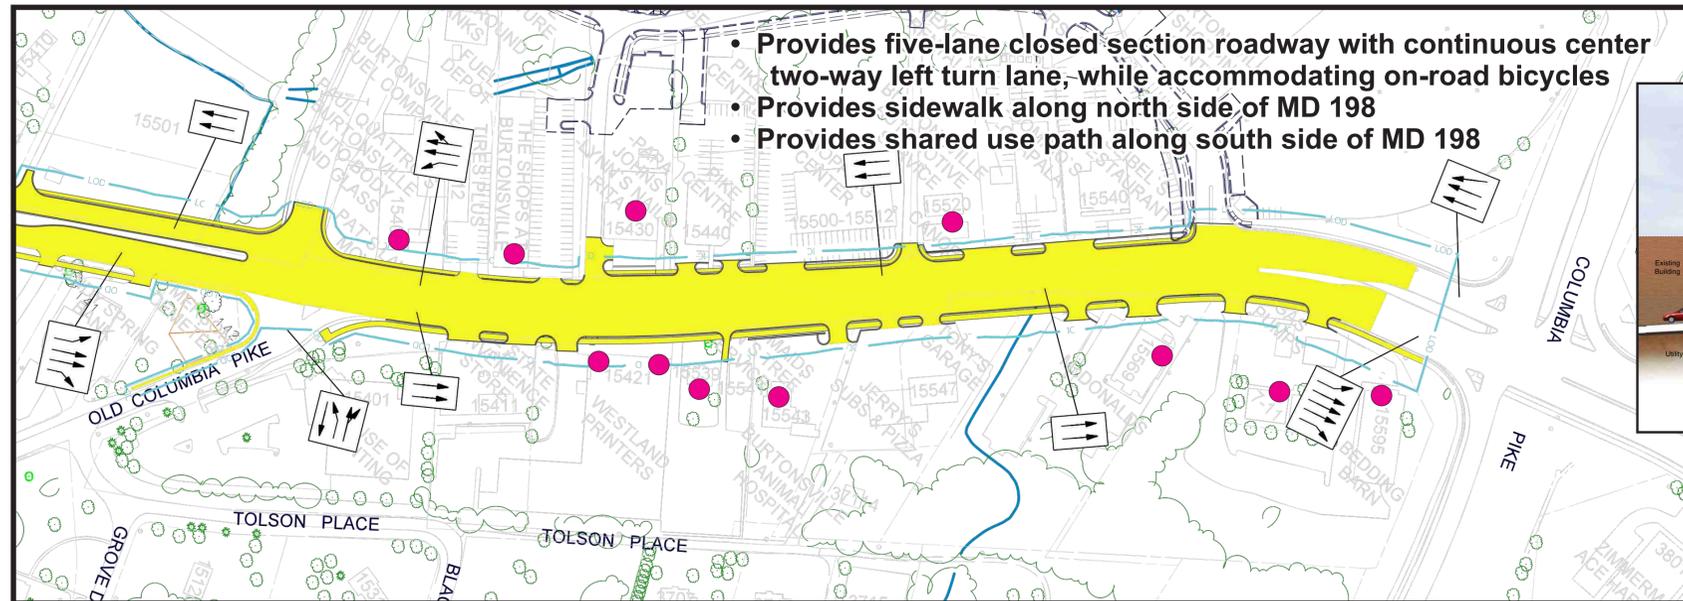



PRELIMINARY ALTERNATIVE 3 - TYPICAL SECTION IMPROVEMENTS SEGMENT D: OLD COLUMBIA PIKE TO US 29

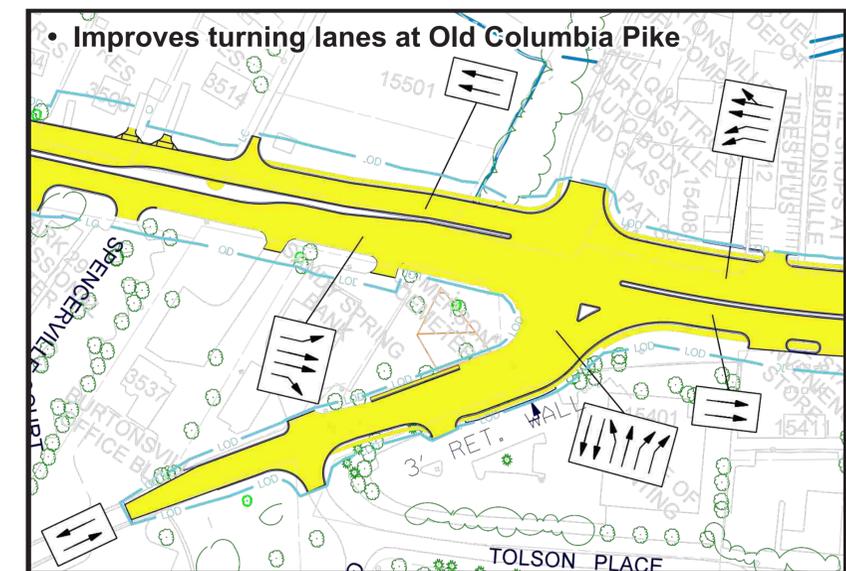


Base Alternative: Bicycle / Pedestrian / Roadway Provisions

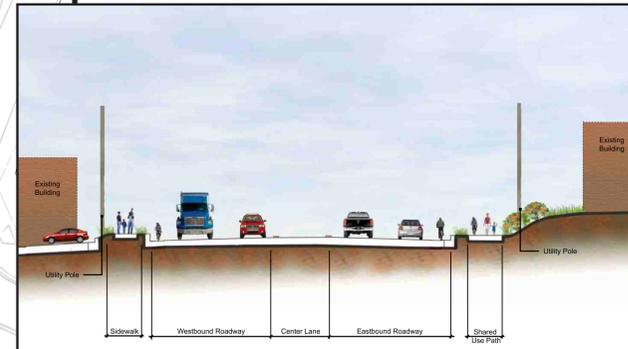

Intersection Improvement Option

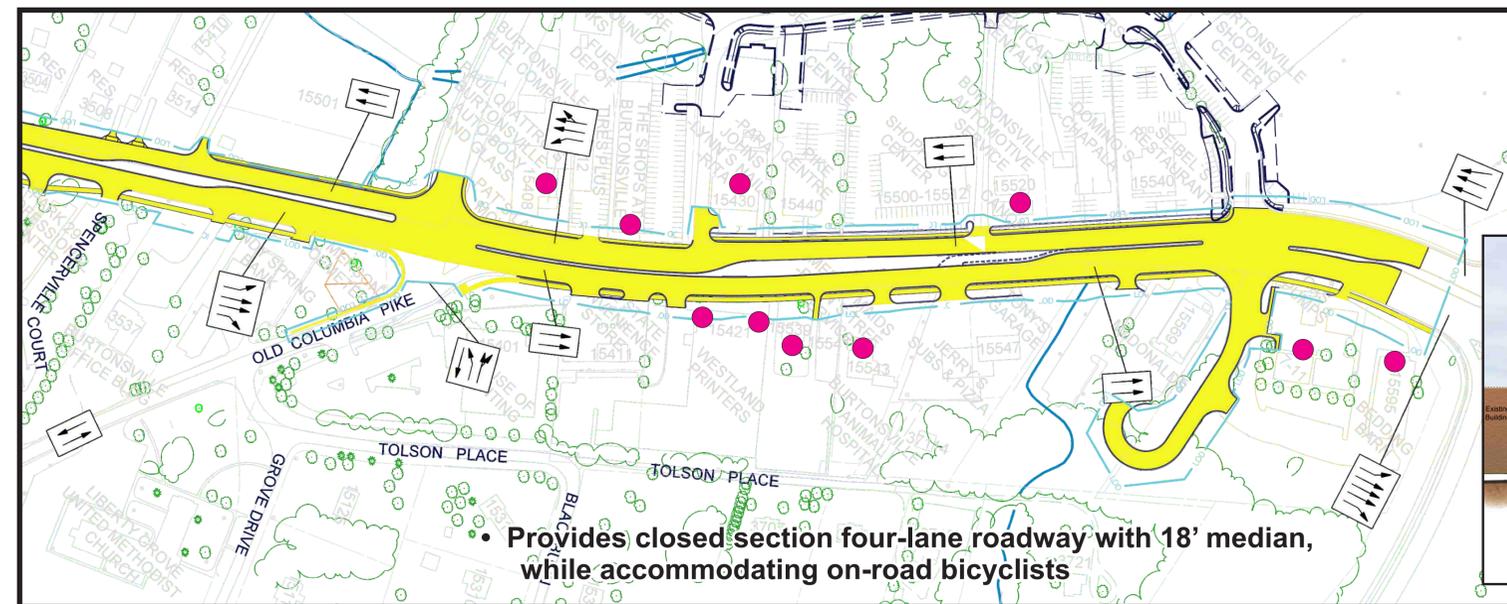

Access Management Option (18' Median)

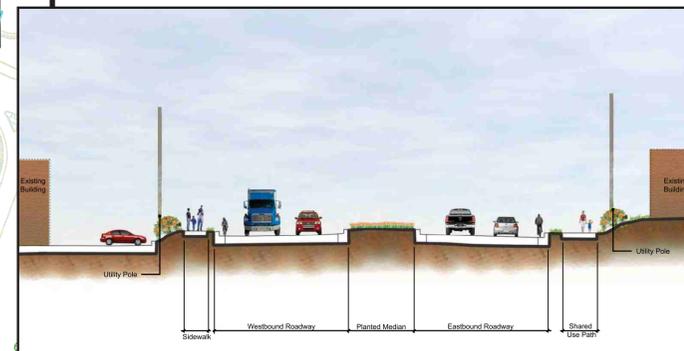

LEGEND	
	PROPOSED ROADWAY IMPROVEMENTS
	PROPOSED ROADWAY RESURFACING
	WETLAND
	WETLAND LABEL
	100-YR. FLOODPLAIN
	STREAM
	WATERS OF THE U.S.
	WOODLANDS
	SPECIMEN TREES
	PAINT BRANCH SPECIAL PROTECTION AREA BOUNDARY
	PARKLAND BOUNDARY
	HISTORIC BOUNDARY
	PROPERTY LINE
	CEMETERY
	POTENTIAL LIMIT OF DISTURBANCE
	POTENTIAL DISPLACEMENT