

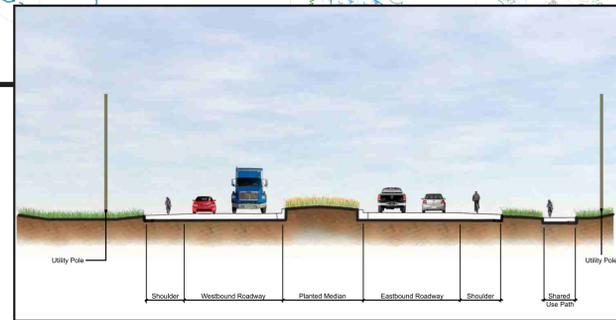
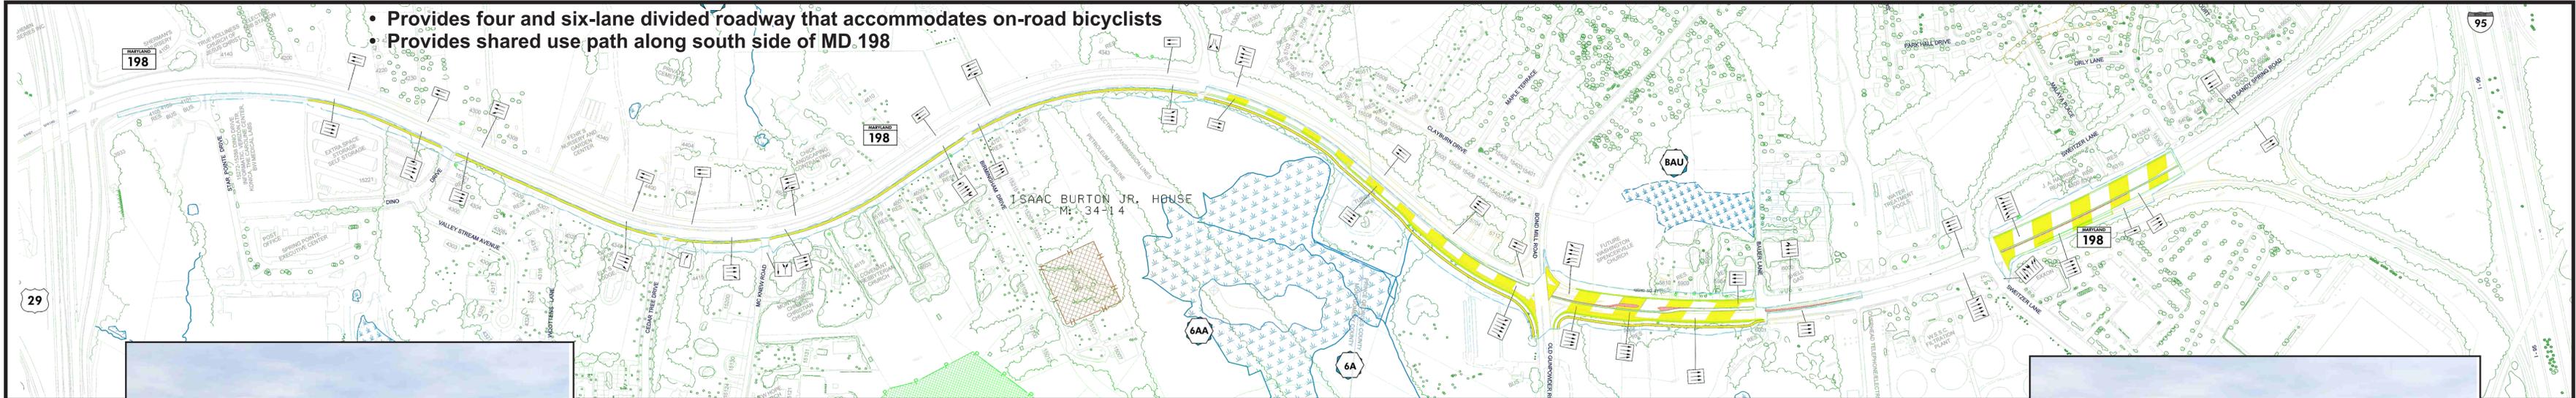
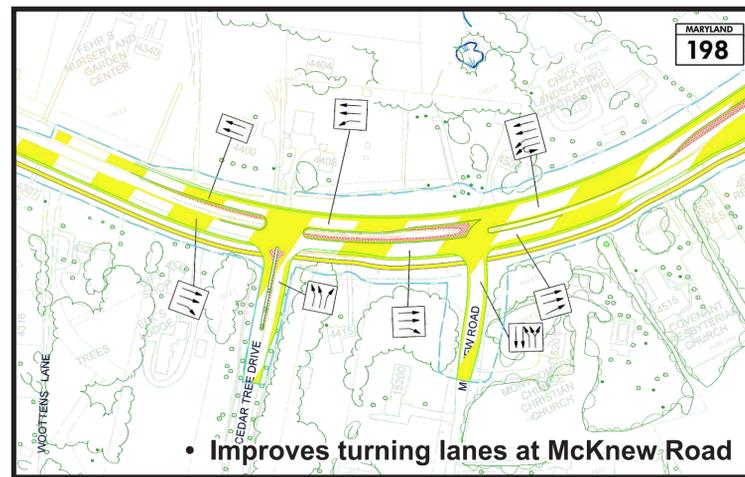


SEGMENT E: US 29 TO I-95

- Provides four and six-lane divided roadway that accommodates on-road bicyclists
- Provides shared use path along south side of MD 198

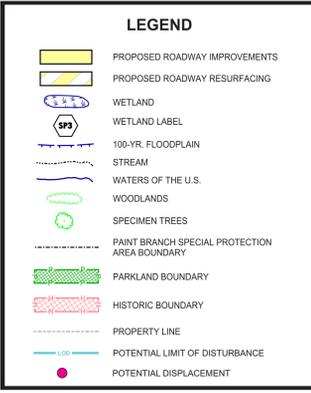

Base Alternative: Bicycle / Pedestrian / Roadway Provisions

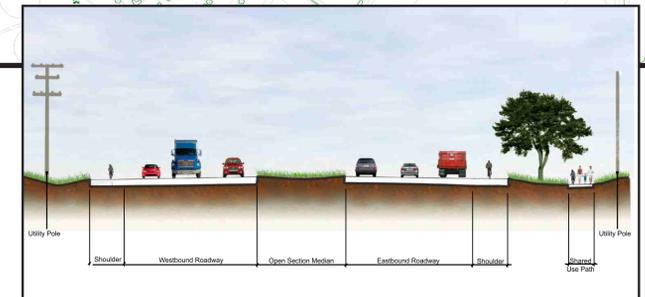

- Improves turning lanes at McKnew Road

Intersection Improvement Option

MD 28 / MD 198 CORRIDOR IMPROVEMENTS

SHA MARYLAND DEPARTMENT OF TRANSPORTATION
STATE HIGHWAY ADMINISTRATION
OFFICE OF PLANNING AND PRELIMINARY ENGINEERING

NOT TO SCALE

MARCH 2015