
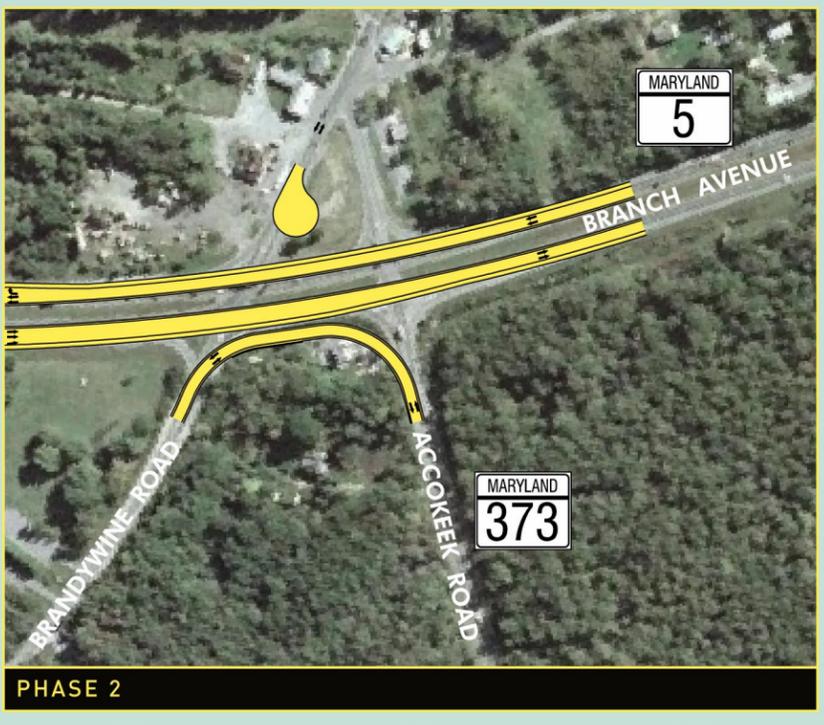


LEGEND

-  DIRECTION OF TRAFFIC
-  PHASE 1 INTERSECTION IMPROVEMENTS BY SHA
-  PHASE 2 NEW INTERCHANGE BY SHA
-  PHASE 3 PARK & RIDE
-  EXISTING ROADWAYS

PHASE 2

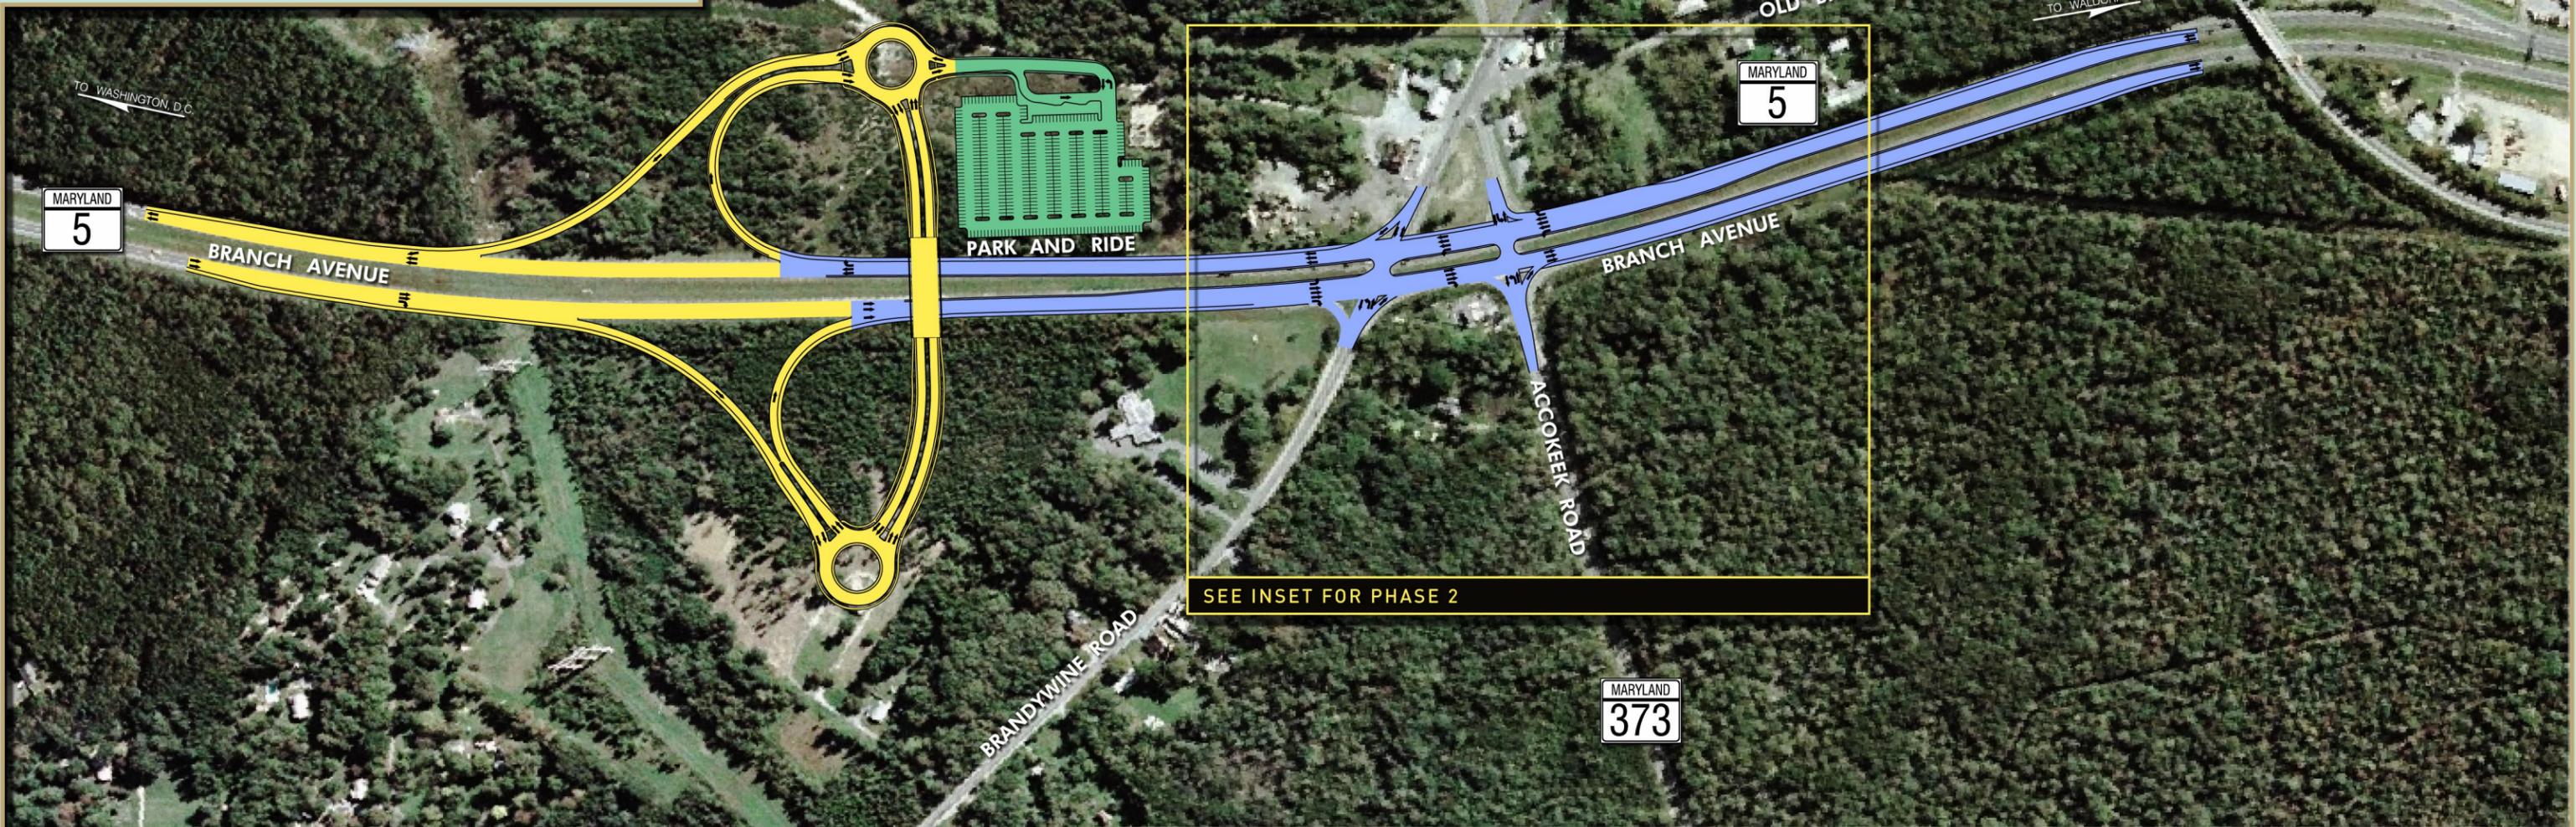

TO WASHINGTON, D.C.

TO WALDORF

SEE INSET FOR PHASE 2

MD 5 / BRANDYWINE ROAD / MD 373 INTERCHANGE

SHA
 State Highway Administration
 Maryland Department of Transportation

Maryland Department of Transportation
 State Highway Administration
 Highway Design Division

PHASING MAP

December 2007

SCALE: 1" = 400'