


ALTERNATIVE 3 TYPICAL SECTIONS

Proposed MD 65 Under I-70

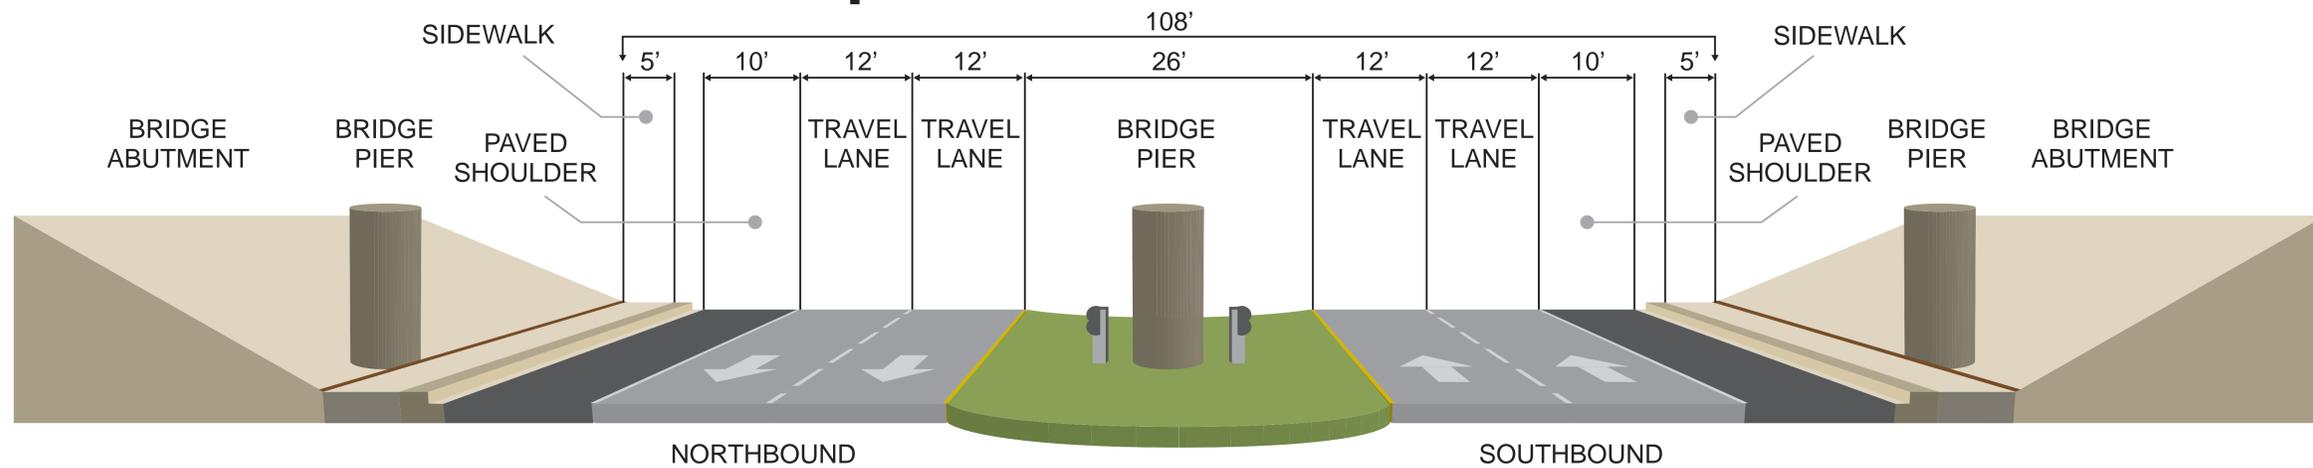

Proposed I-70 Outside Widening Concept at Bridge Approach

