
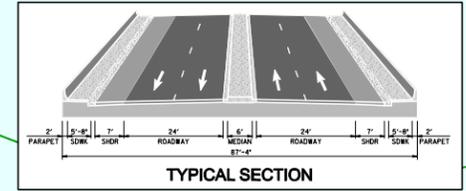
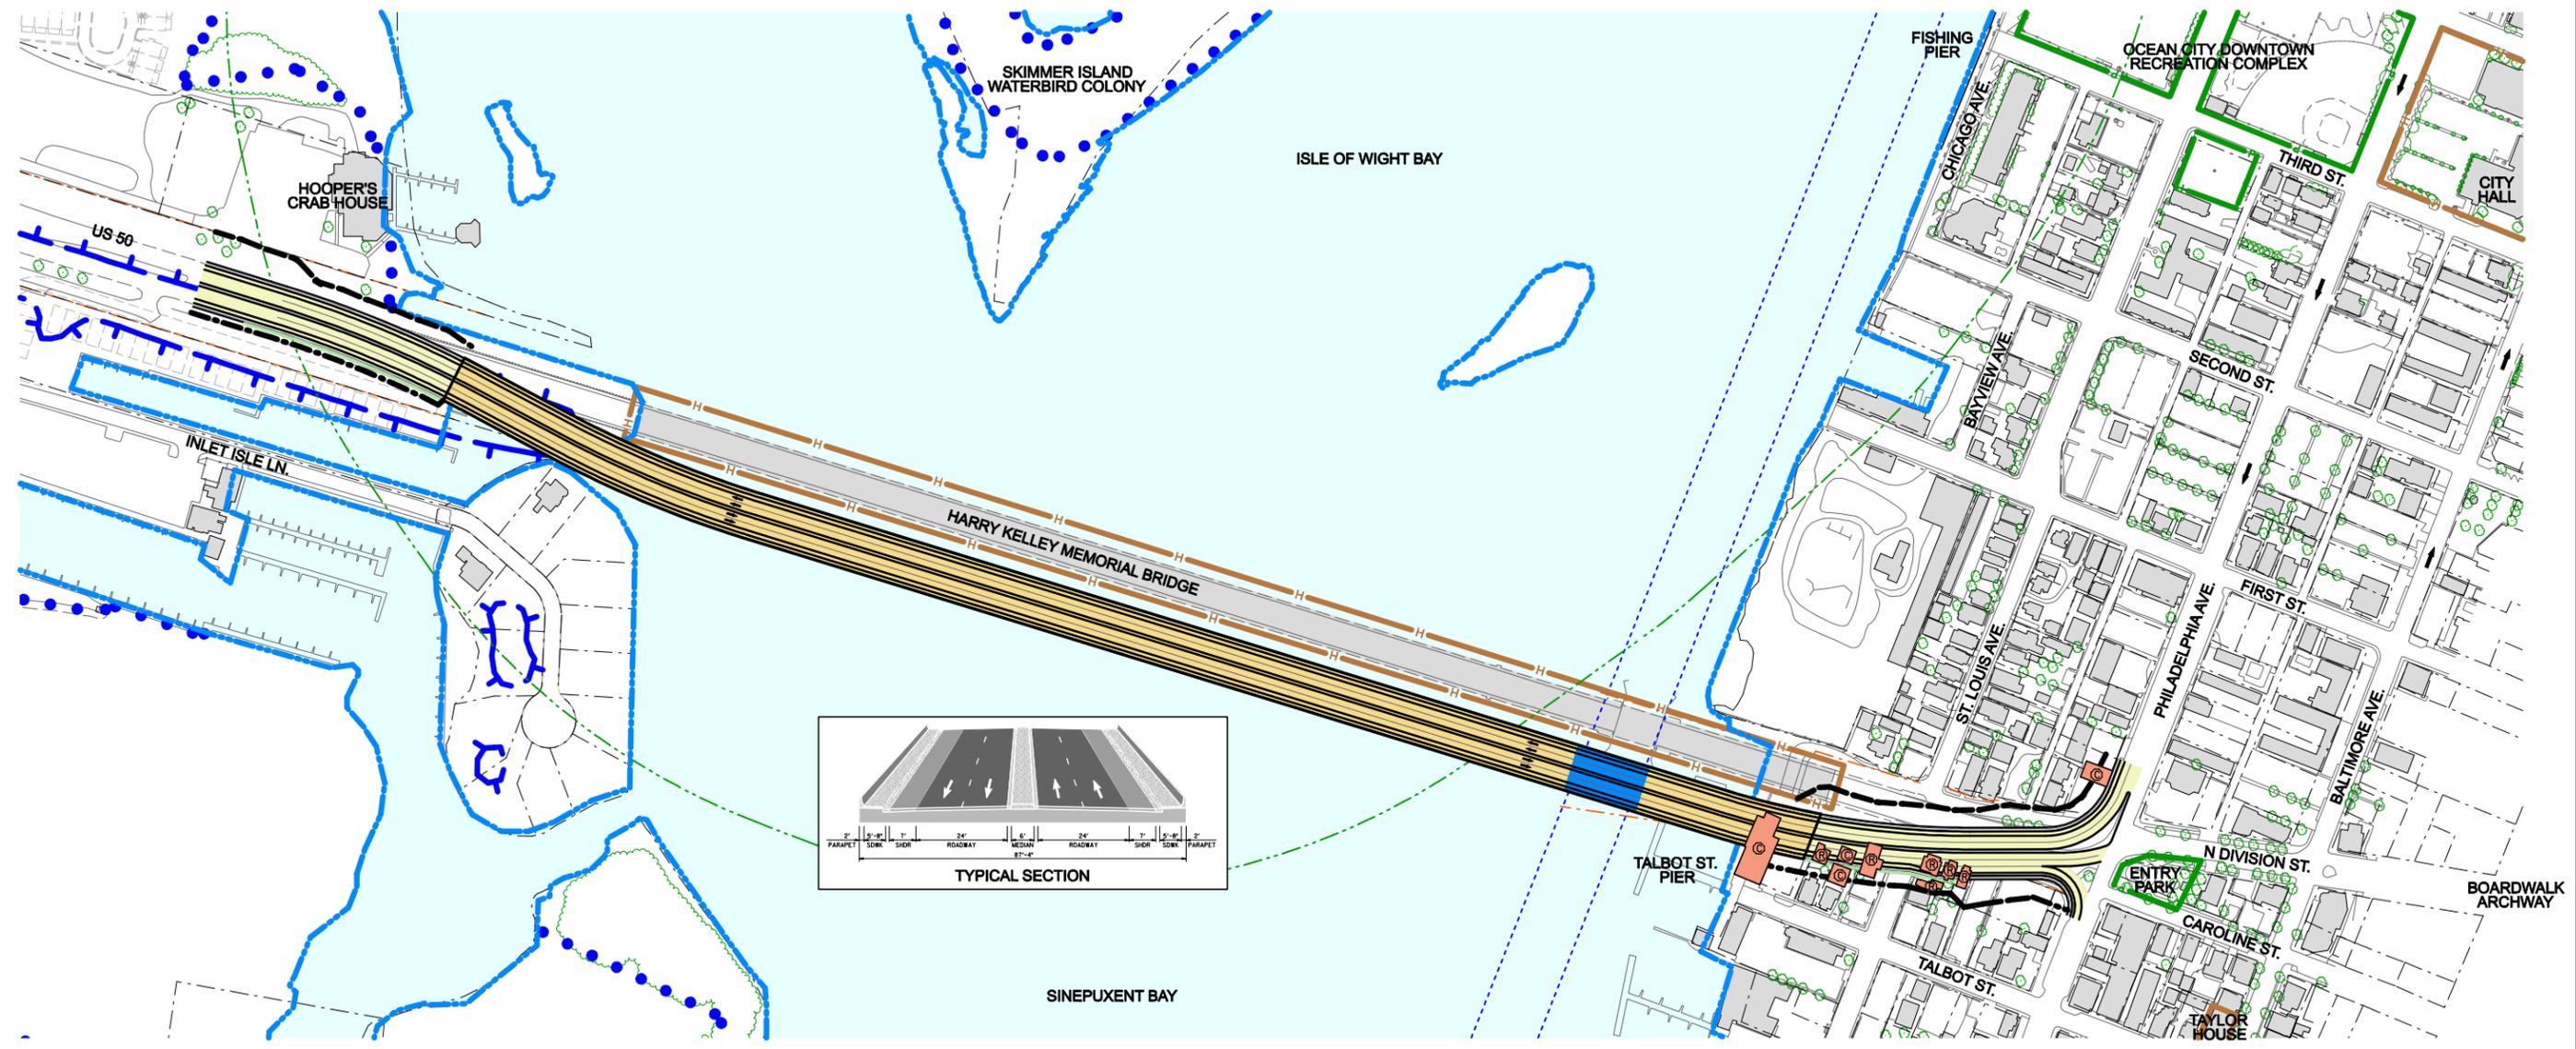


# ALTERNATIVE 5: SOUTH PARALLEL BRIDGE 30' HIGH DRAW SPAN

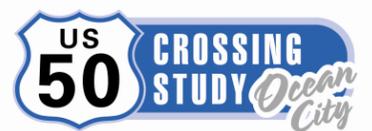

LEGEND					
	Proposed Roadway		Potential Residential Displacement		Park Boundary
	Proposed Bridge		Potential Commercial Displacement		National Historic Register Eligible
	Proposed Drawbridge		Property Line		Waterbird Colony Protection Zone
	Proposed Right of Way		FEMA 100 Year Floodplain		Navigational Channel
	Existing Right of Way		Wetland		
	Retaining Wall		Waters of the U.S.		

**US 50 CROSSING STUDY  
ALTERNATIVE 5  
(WORK IN PROGRESS)**

<p>MARYLAND DEPARTMENT OF TRANSPORTATION STATE HIGHWAY ADMINISTRATION PROJECT PLANNING DIVISION</p>	<p>BACKGROUND MAPPING SOURCE MD SHA DECEMBER 2005</p>
	<p>SCALE: 1"=100' MAY 2007</p>